- 1. TRAFFIC SHALL BE MAINTAINED IN ACCORDANCE WITH FDOT DESIGN STANDARDS INDEX 102-600 SERIES.
- IT IS THE RESPONSIBILITY OF THE CONTRACTOR TO MAINTAIN CLEAR ZONE REQUIREMENTS FOR EQUIPMENT AND MATERIALS STORAGE AND WORK ZONE PROTECTION.
- THE HOURS OF CONSTRUCTION SHALL BE LIMITED TO MONDAY THRU FRIDAY, 7:00 AM TO 6:00 PM, PER OSCEOLA COUNTY LAND DEVELOPMENT CODE
- LOCAL RESIDENTIAL/BUSINESS ACCESS SHALL BE MAINTAINED AT ALL TIMES. CONTRACTOR SHALL PROVIDE WRITTEN NOTIFICATION TO THE RESIDENTS/BUSINESS AFFECTED BY CONSTRUCTION ACTIVITIES ONE (1) WEEK IN ADVANCE OF THE START OF ANY PHASE CONSTRUCTION
- CONSTRUCTIONOPERATIONS SHALL COMPLY WITH ALL LOCAL CITY AND COUNTY NOISE ORDINANCES.
- HEAVY TRAFFIC CONDITIONS, ACCIDENTS AND ANY OTHER UNFORSEEN EMERGENCY MAY REQUIRE RESTRICTION OR TEMPORARY STOPPAGE OF CONSTRUCTION ACTIVITIES. THE CONTRACTOR SHALL MAKE THE NECESSARY ADJUSTMENTS WITHOUT DELAY AT THE DIRECTION OF THE ENGINNER. ALL LANES MUST BE REOPENED TO NORMAL TRAFFIC WITHIN 12 HOURS OF NOTICE OF EVACUATION DUE TO A HURRICANE OR ANY OTHER CATASTROPHICEVENT AND SHALL REMAIN OPEN FOR THE DURATION OF THE EVACUATION OR EVENT AS DIRECTED BY THE ENGINEER.
- THE LOCATION OF ALL TRAFFIC CONTROL DEVICES SHOWN IN THE PLANS ARE APPROXIMATE ONLY AND SHALL BE ADJUSTED BY THE TRAFFIC CONTROL SUPERVISOR TO MEET ACTUAL FIELD CONDITIONS.
- THE CONTRACTOR SHALL MAINTAIN ONE LANE OF TRAFFIC IN EACH DIRECTION AT ALL TIMES DURING CONSTRUCTION AND SHALL ALLOW CONSTRUCTION EQUIPMENT OR ACTIVITIES. LANE CLOSURES ARE NOT PERMITTED WITHOUT PRIOR APPROVAL FROM
- TRAFFIC SHALL BE MAINTAINED ON PAVED SURFACES AT ALL TIMES.
- 10. MINIMUM LANE WIDTHS WILL BE TWELVE (12) FEET FOR THRU AND TURN LANES, UNLESS OTHERWISE SHOWN ON THE PLANS.
- 11. THE SPEED LIMIT THROUGH THE WORK ZONE DURING EACH PHASE SHALL BE 30 OR 35 MPH AS SHOWN ON THE PLANS.
- ALL REQUIRED TRAFFIC CONTROL DEVICES (TEMPORARY SIGNS, PAVEMENT MARKINGS, BARRIER WALL, ETC.) REQUIRED DURING A CONSTRUCTION PHASE SHALL BE INSTALLED AND APPROVED BY THE COUNTY ENGINEER PRIOR TO COMMENCEMENT OF CONSTRUCTION AND SHALL BE MAINTAINED IN ACCORDANCE WITH THE STATE OF FLORIDA DEPARTMENT OF TRANSPORTATION STANDARD PLANS INDEX NO 100-600 SERIES AND THE FHWA "MANUAL OF UNIFORM TRAFFIC CONTROL DEVICES" (LATEST EDITION)
- ALL WORK ZONES AND WORK SIGNS SHALL BE MORE THAN 2 FEET FROM THE TRAVELED WAY
- ALL SIGNS AND TRAFFIC CONTROL DEVICES SHALL BE NEW OR LIKE NEW CONDITION. ALL SIGNS SHALL BE POST MOUNTED UNLESS OTHERWISE NOTED.
- 15. ALL NECESSARY EXCAVATION AND EROSION CONTROL DEVICES SHALL BE IN ACCORDANCE WITH FDOT STANDARD SPECIFICATIONS.
- MAINTAIN ANY PEDESTRIAN AND BICYCLE MOVEMENTS AT ALL TIMES.
- NARCOOSSEE ROAD SHALL MAINTAIN EXISTING SPEEDS. CONTRACTOR SHALL COORDINATE WITH THE COUNTY FOR ANY TEMPORARY TRAFFIC CONTROL RELATED WORK ALONG NARCOOSEE ROAD.
- 18. THE CONTRACTOR SHALL DETERMINE THE DESIGN OF ALL TEMPORARY PAVEMENT IN A MANNER ACCEPTABLE TO OSCEOLA COUNTY.
- WORK ZONE LIMITS ARE BASED ON CONSTRUCTION PLANS PROVIDED BY POULOS & BENNETT, DATED 03/16/2023.
- THE CONTRACTOR SHALL USE PORTABLE CHANGEABLE MESSAGE SIGNS (PCMS) TO NOTIFY THE TRAVELING PUBLIC OF UPCOMING CONSTRUCTION AND TRAFFIC CHANGES. PCMS SHALL BE PLACED AS SHOWN IN THE PLANS. MESSAGES FOR THE PCMS SHALL BE AS INDICATED BELOW OR AS DIRECTED BY THE ENGINEER AS APPLICABLE.
 - STARTING TWO (2) WEEKS PRIOR TO START OF CONSTRUCTION AND/OR TRAFFIC PATTER CHANGES.

PCMS MESSAGE	1
ROAD WORK	BEGINS [DATE]
BEGINS	[HOURS]

PCMS MESSAGE 2 TRAFFIC IDATE CHANGE

STARTING WITH A NEW TRAFFIC PATTERN AND LASTING UP TO TWO (2) WEEKS AFTER.

REVISIONS

DATE

PCMS MESSAGE 3

CAUTION PATTERN

DURING CONSTRUCTION.

PCMS MESSAGE 4

DESCRIPTION

ROAD FXPECT DELAYS AHEAD

PCMS MESSAGE 5

PERIODIC **IFROM HOUR** UNTIL LANE ITO HOUR1

DESCRIPTION

CONSTRUCTION PHASE NOTES:

PHASE 1A (NARCOOSSEE ROAD TO FRANKLIN ROAD)

- INSTALL EROSION CONTROL DEVICES.
- MAINTAIN TRAFFIC ON EXISTING LANES UTILIZING LANE SHIFT PER PLANS.
- CONSTRUCT EASTBOUND LANES FROM LAKE AJAY TO FRANKLIN ROAD AS WELL AS TEMPORARY ASPHALT FOR PHASE 1B.
- BEGIN INSTALL OF TEMPORARY SHEET PILE WALL.
- BEGIN NORTH SIDE LAKE AJAY MUCK REMOVAL

PHASE 1B (NARCOOSSEE ROAD TO FRANKLIN ROAD)

- INSTALL EROSION CONTROL DEVICES.
- SHIFT TRAFFIC TO NEWLY CONSTRUCTED TEMPORARY ASPHALT AND EASTBOUND LANES.
- COMPLETE INSTALL OF TEMPORARY SHEET PILE WALL.
- COMPLETE NORTH SIDE LAKE AJAY MUCK REMOVAL.
- CONSTRUCT WESTBOUND LANES WEST OF FRANKLIN ROAD AS WELL AS TEMPORARY ASPHALT FOR PHASE 1C.

PHASE 1C


- INSTALL EROSION CONTROL DEVICES.
- MAINTAIN TRAFFIC AS IN PHASE 1B, UTILIZING EXISTING LANES EAST OF FRANKLIN ROAD
- CONSTRUCT WESTBOUND LANES WEST OF FRANKLIN ROAD.
- 4. CONSTRUCT EASTBOUND LANES EAST OF FRANKLIN ROAD.


PHASE 2

- INSTALL EROSION CONTROL DEVICES.
- SHIFT TRAFFIC TO NEWLY CONSTRUCTED WESTBOUND ROADWAY WEST OF ZUNI ROAD AND EASTBOUND ROADWAY EAST OF FRANKLIN ROAD
- SOUTH SIDE LAKE AJAY MUCK REMOVAL
- CONSTRUCT NEW EASTBOUND LANES WEST OF ZUNI ROAD AND NEW WESTBOUND LANES EAST OF FRANKLIN ROAD.

PHASE 3

- INSTALL EROSION CONTROL DEVICES.
- SHIFT TRAFFIC TO NEWLY CONSTRUCTED OUTSIDE WESTBOUND AND EASTBOUND LANES.
- CONSTRUCT REMAINING INSIDE TRAVEL LANES, LEFT TURN LANES, RAISED MEDIANS, SIGNAGE, AND PAVEMENT MARKINGS PER ROADWAY PLANS

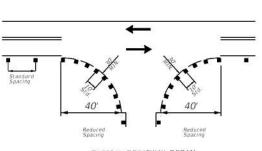

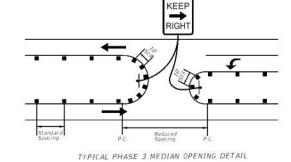

TYPICAL DRIVEWAY DETAIL

TRAFFIC & MOBILITY CONSULTANTS LLC 3101 MAGUIRE BLVD, SUITE 265 ORLANDO, FL 32803 OFFICE: (407) 531-5332 FAX: (407) 531-5331 JEREMY M. CROWE, P.E. 77064 CERTIFICATE OF AUTHORIZATION NO.: 30024





GENERAL NOTES

SHEET NO.

219

DATE

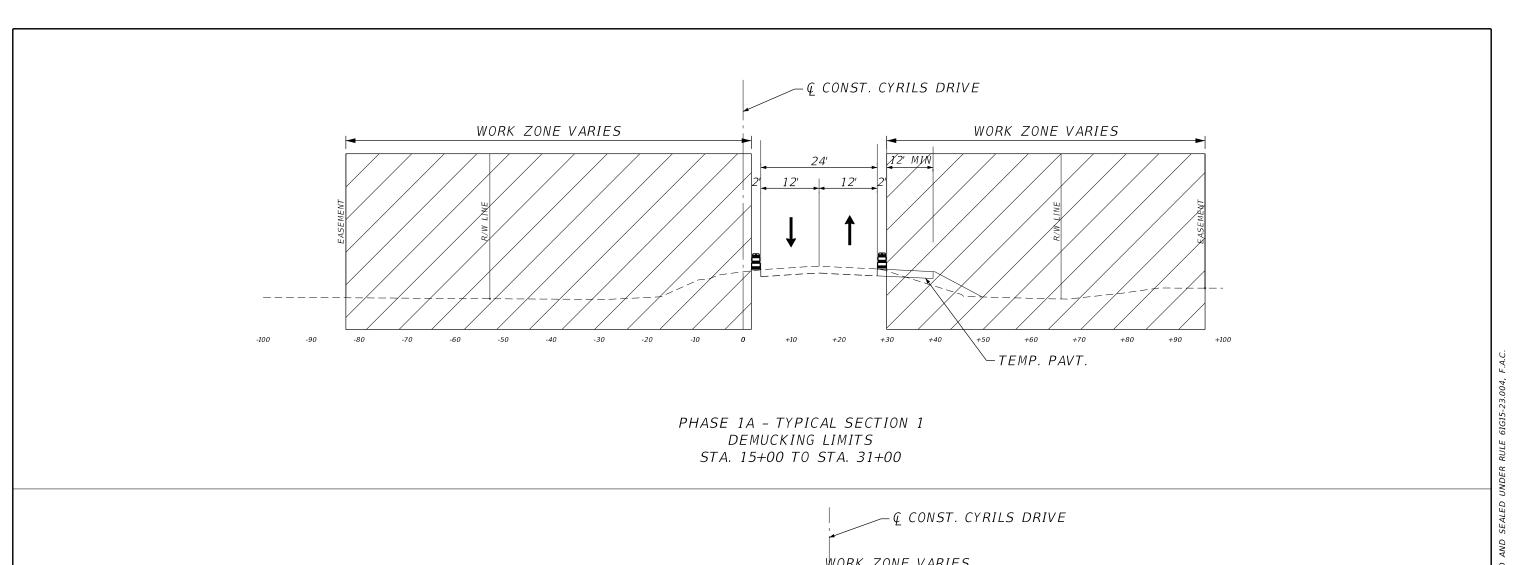

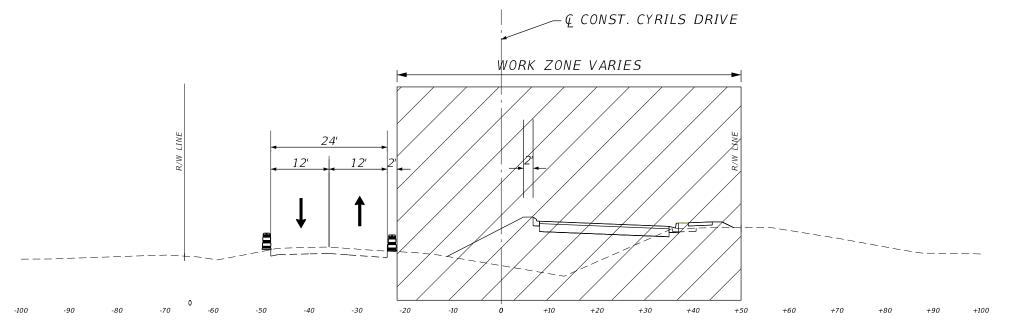

PHASE 1A - TYPICAL SECTION 2 RECONSTRUCTION LIMITS STA. 31+00 TO STA. 52+50


REVISIONS				
DATE	DESCRIPTION	DATE	DESCRIPTION	
				Traffic & Mobility Consults




TYPICAL SECTIONS

SHEET NO.

219A

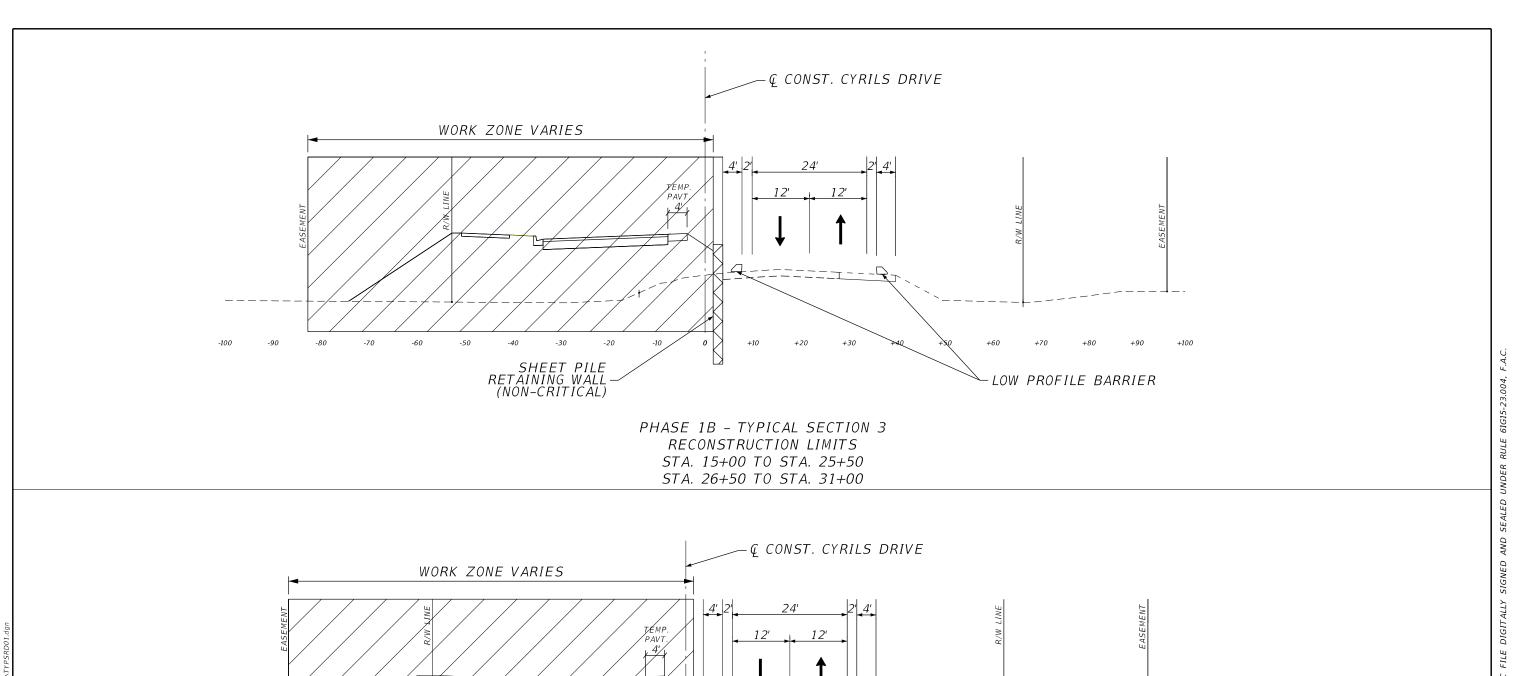

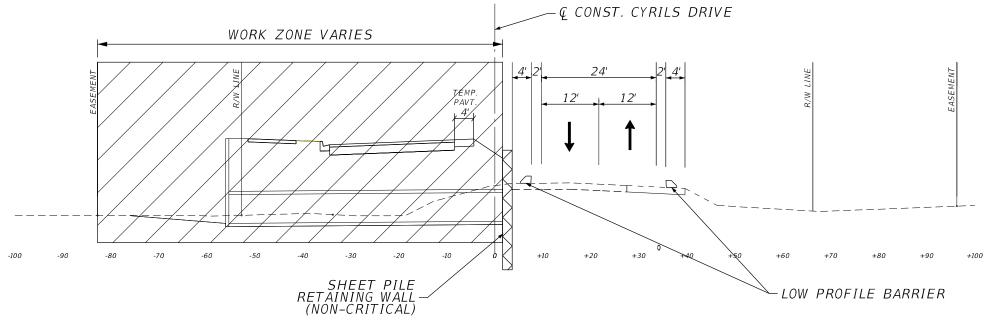

PHASE 1B - TYPICAL SECTION 4
PIPE CULVERT LIMITS
STA. 25+50 TO STA. 26+50

REVISIONS				
DATE	DESCRIPTION	DATE	DESCRIPTION	
				Traffic & Mobility Consultar



TYPICAL SECTIONS

SHEET NO.

219B

PHASE 1B - TYPICAL SECTION 5 RECONSTRUCTION LIMITS STA. 31+00 TO STA. 52+50

REVISIONS DESCRIPTION DESCRIPTION DATE DATE




TRAFFIC & MOBILITY CONSULTANTS LLC
3101 MAGUIRE BLVD, SUITE 265 ORLANDO, FL 32803
OFFICE: (407) 531-5332
FAX: (407) 531-5331 FAX: (407) 531-5331 JEREMY M. CROWE, P.E. 77064 CERTIFICATE OF AUTHORIZATION: 30024




TYPICAL SECTIONS

SHEET NO.

219C

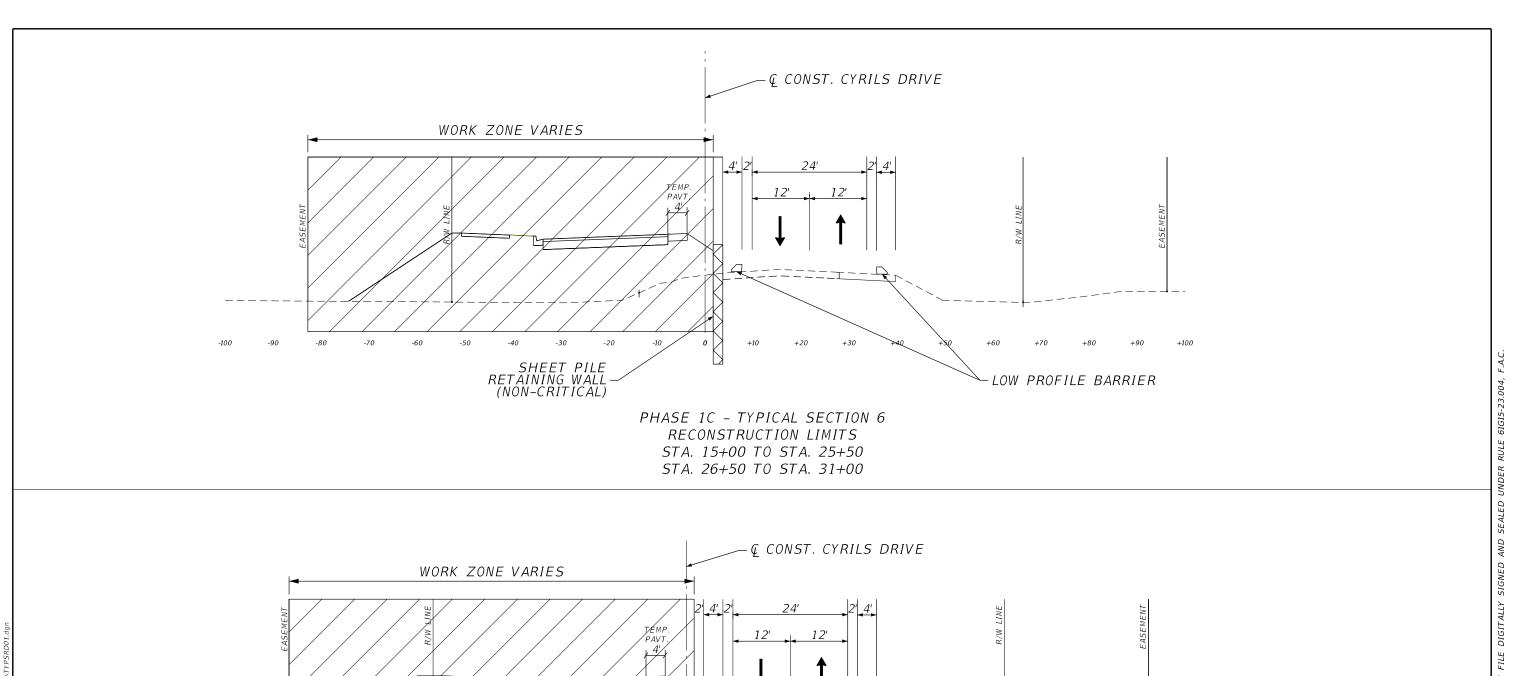

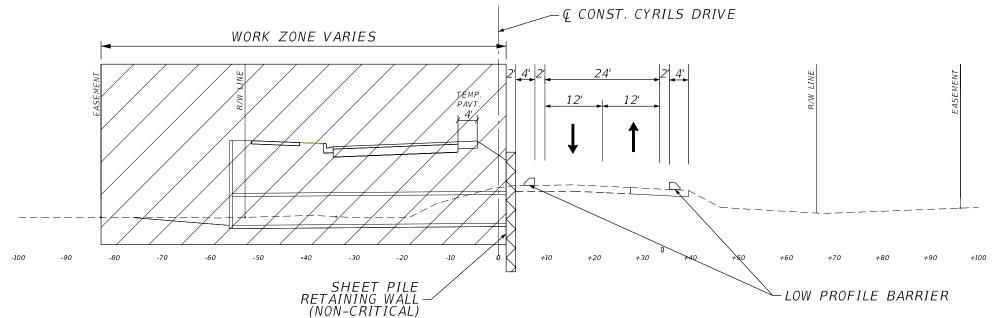

PHASE 1C - TYPICAL SECTION 7
PIPE CULVERT LIMITS
STA. 25+50 TO STA. 26+50

REVISIONS				
DATE	DESCRIPTION	DATE	DESCRIPTION	170170001
				Traffic & Mobil

Truffic s Mobility Consultants

3101 MAGUIRE
ORLANDO, FL
OFFICE: (407)
FAX: (407) 53:
JEREMY M. CR


TRAFFIC & MOBILITY CONSULTANTS LLC
3101 MAGUIRE BLVD, SUITE 265
ORLANDO, FL 32803
OFFICE: (407) 531-5332
FAX: (407) 531-5331
JEREMY M. CROWE, P.E. 77064
CERTIFICATE OF AUTHORIZATION: 30024




TYPICAL SECTIONS

SHEET NO.

219D

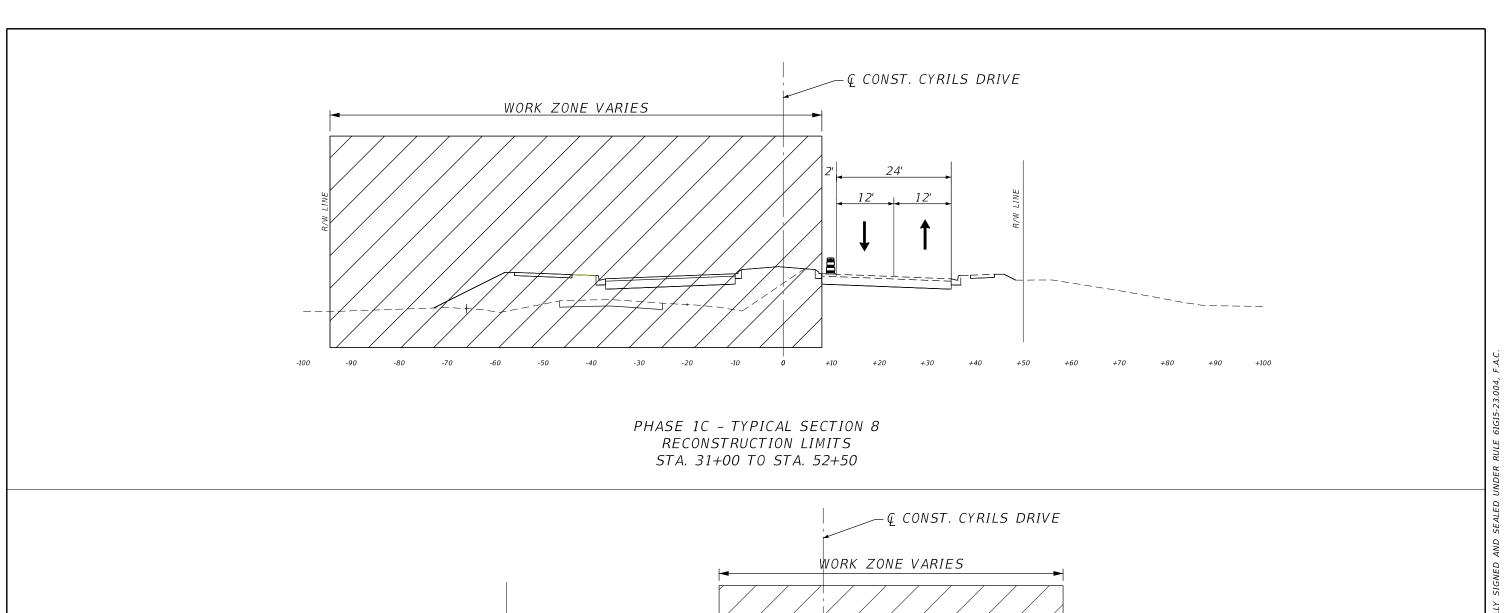

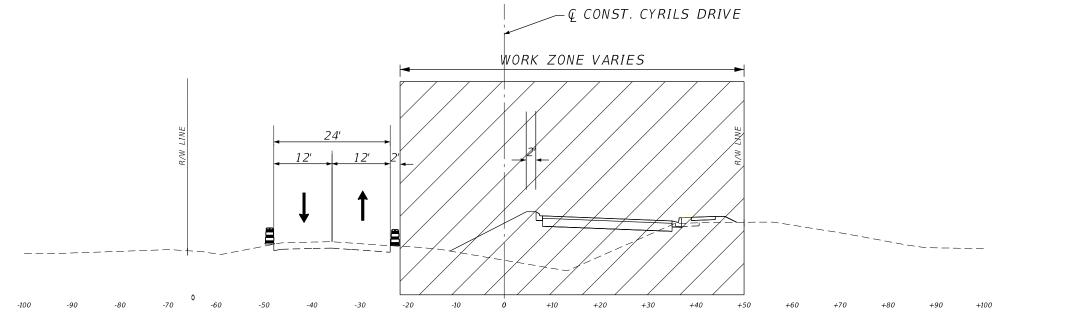

PHASE 1C - TYPICAL SECTION 9 RECONSTRUCTION LIMITS STA. 52+50 TO STA. 117+50

REVISIONS				
DATE	DESCRIPTION	DATE	DESCRIPTION	
				TAGE Traffic & Mobility Consultants




TYPICAL SECTIONS

SHEET NO.

219E

5/5/2023 2:25:12 PM kv

PHASE 2 - TYPICAL SECTION 10 DEMUCKING & RECONSTRUCTION LIMITS STA. 15+00 TO STA. 25+50 STA. 26+50 TO STA. 34+00

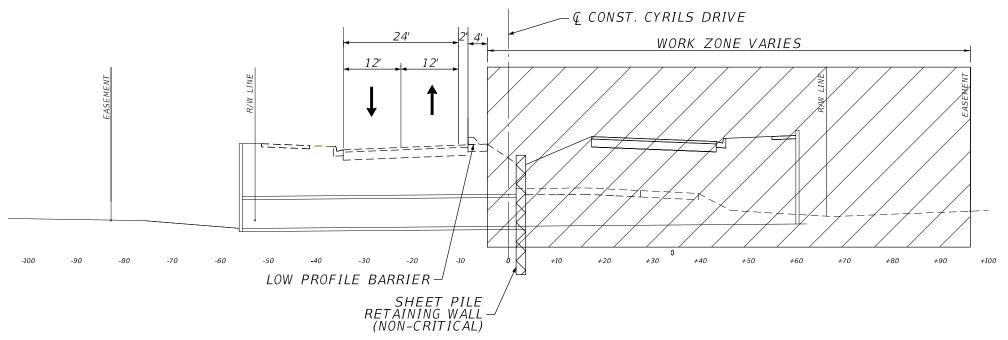

PHASE 2 - TYPICAL SECTION 11
PIPE CULVERT LIMITS
STA. 25+50 TO STA. 26+50

REVISIONS			
DATE DESCRIPTION	DATE	DESCRIPTION	
			Traffic & Mobilit



TYPICAL SECTIONS

SHEET NO.

219F

PHASE 2 - TYPICAL SECTION 12 RECONSTRUCTION LIMITS STA. 34+00 TO STA. 117+50

REVISIONS DESCRIPTION DESCRIPTION DATE DATE




TRAFFIC & MOBILITY CONSULTANTS LLC
3101 MAGUIRE BLVD, SUITE 265 ORLANDO, FL 32803
OFFICE: (407) 531-5332
FAX: (407) 531-5331 FAX: (407) 531-5331 JEREMY M. CROWE, P.E. 77064 CERTIFICATE OF AUTHORIZATION: 30024



TYPICAL SECTIONS

SHEET NO.

219G

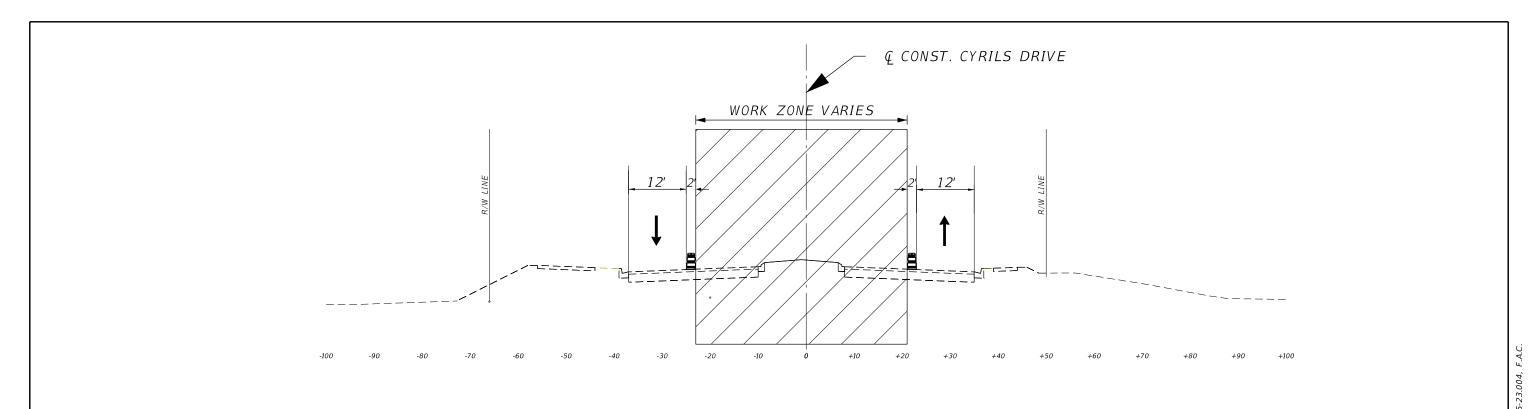

PHASE 3 - TYPICAL SECTION 13 RECONSTRUCTION LIMITS STA. 15+00 TO STA. 117+50

REVISIONS DESCRIPTION DESCRIPTION DATE DATE




TRAFFIC & MOBILITY CONSULTANTS LLC
3101 MAGUIRE BLVD, SUITE 265 ORLANDO, FL 32803
OFFICE: (407) 531-5332
FAX: (407) 531-5331 FAX: (407) 531-5331 JEREMY M. CROWE, P.E. 77064 CERTIFICATE OF AUTHORIZATION: 30024



TYPICAL SECTIONS

SHEET NO.

219H

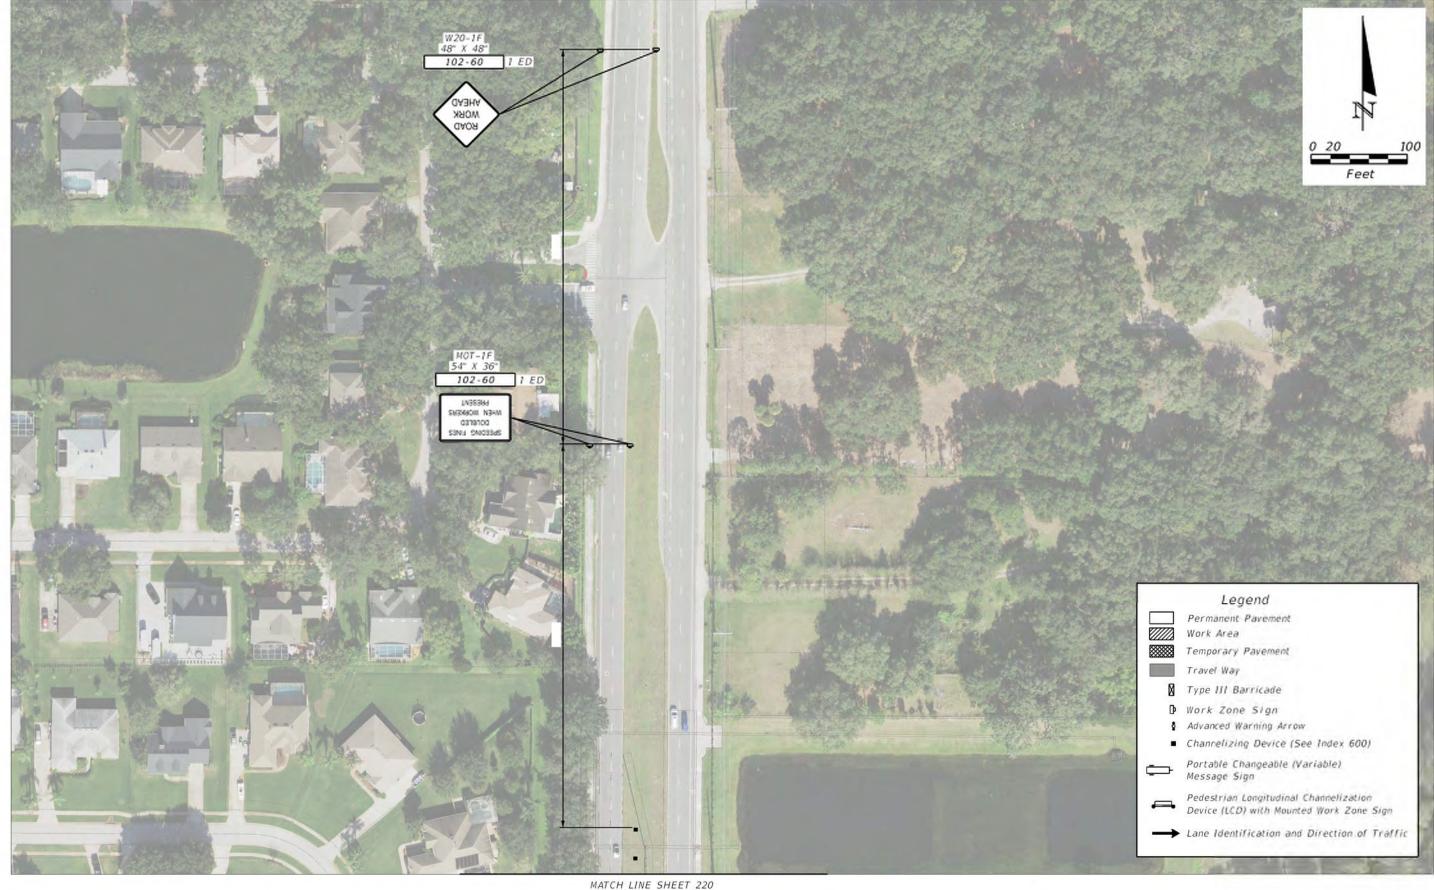

REVISIONS

DATE DESCRIPTION DATE

TAGE
Traffic & Mobility Consultants

TRAFFIC & MOBILITY CONSULTANTS LLC
3101 MAGUIRE BLVD, SUITE 265
ORLANDO, FL 32803
OFFICE: (407) 531-5332
FAX: (407) 531-5331
AYMAN H. AS-SAIDI, P.E. 56849
CERTIFICATE OF AUTHORIZATION: 30024




TEMPORARY TRAFFIC CONTROL PLAN

PHASE-IA

SHEET NO.

2191

5/5/2023 3:25:33 PM kv

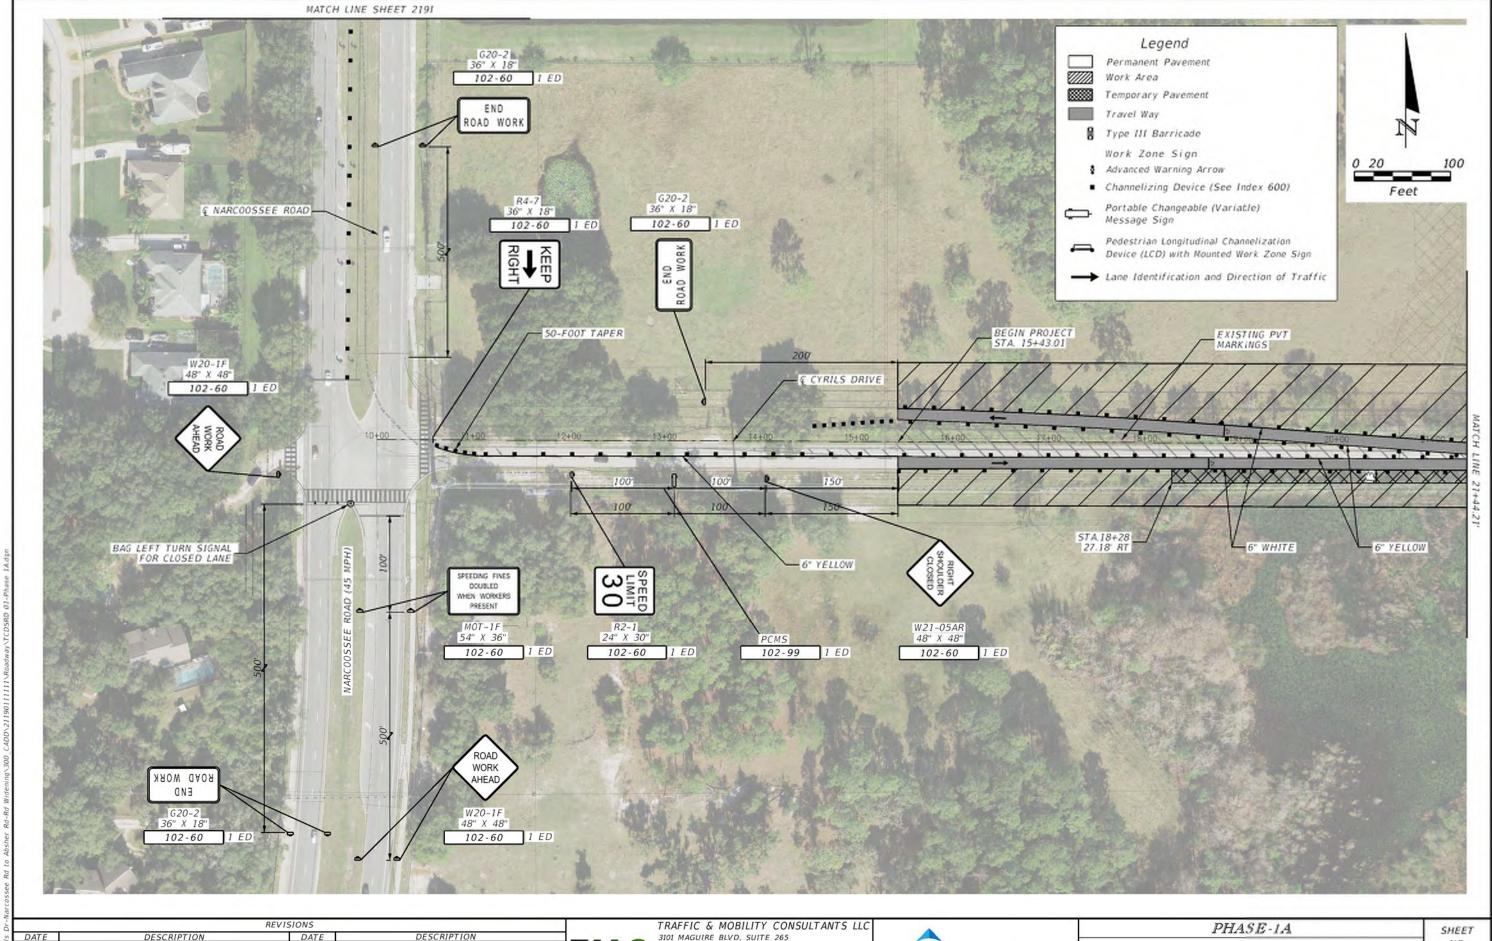


5/5/2023 3:26:51 PM kv

TAGE raffic & Mobility Consultants

TRAFFIC & MOBILITY CONSULTANTS LLC
3101 MAGUIRE BLVD, SUITE 265
ORLANDO, FL 32803
OFFICE: (407) 531-5332
FAX: (407) 531-5331
AYMAN H. AS-SAIDI, P.E. 56849
CERTIFICATE OF AUTHORIZATION: 30024



TEMPORARY TRAFFIC CONTROL PLAN SHEET NO.

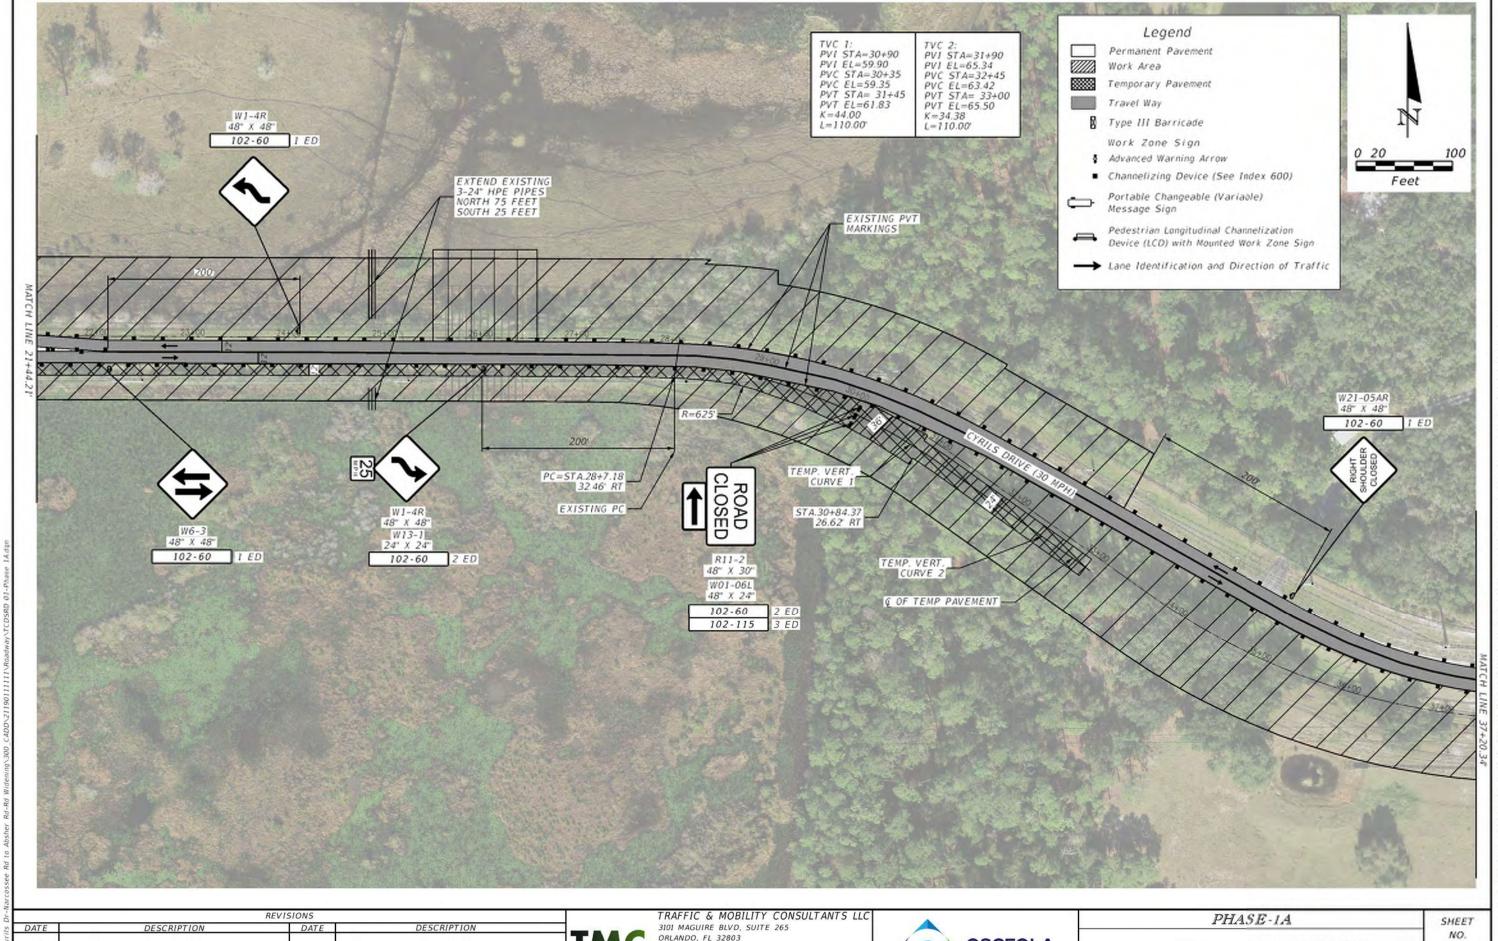

ORLANDO, FL 32803 OFFICE: (407) 531-5332 FAX: (407) 531-5331 AYMAN H. AS-SAIDI, P.E. 56849 CERTIFICATE OF AUTHORIZATION: 30024



TEMPORARY TRAFFIC CONTROL PLAN


FAX: (407) 531-5331

AYMAN H. AS-SAIDI, P.E. 56849 CERTIFICATE OF AUTHORIZATION: 30024 CONTROL PLAN

FAX: (407) 531-5331

AYMAN H. AS-SAIDI, P.E. 56849 CERTIFICATE OF AUTHORIZATION: 30024 223

CONTROL PLAN

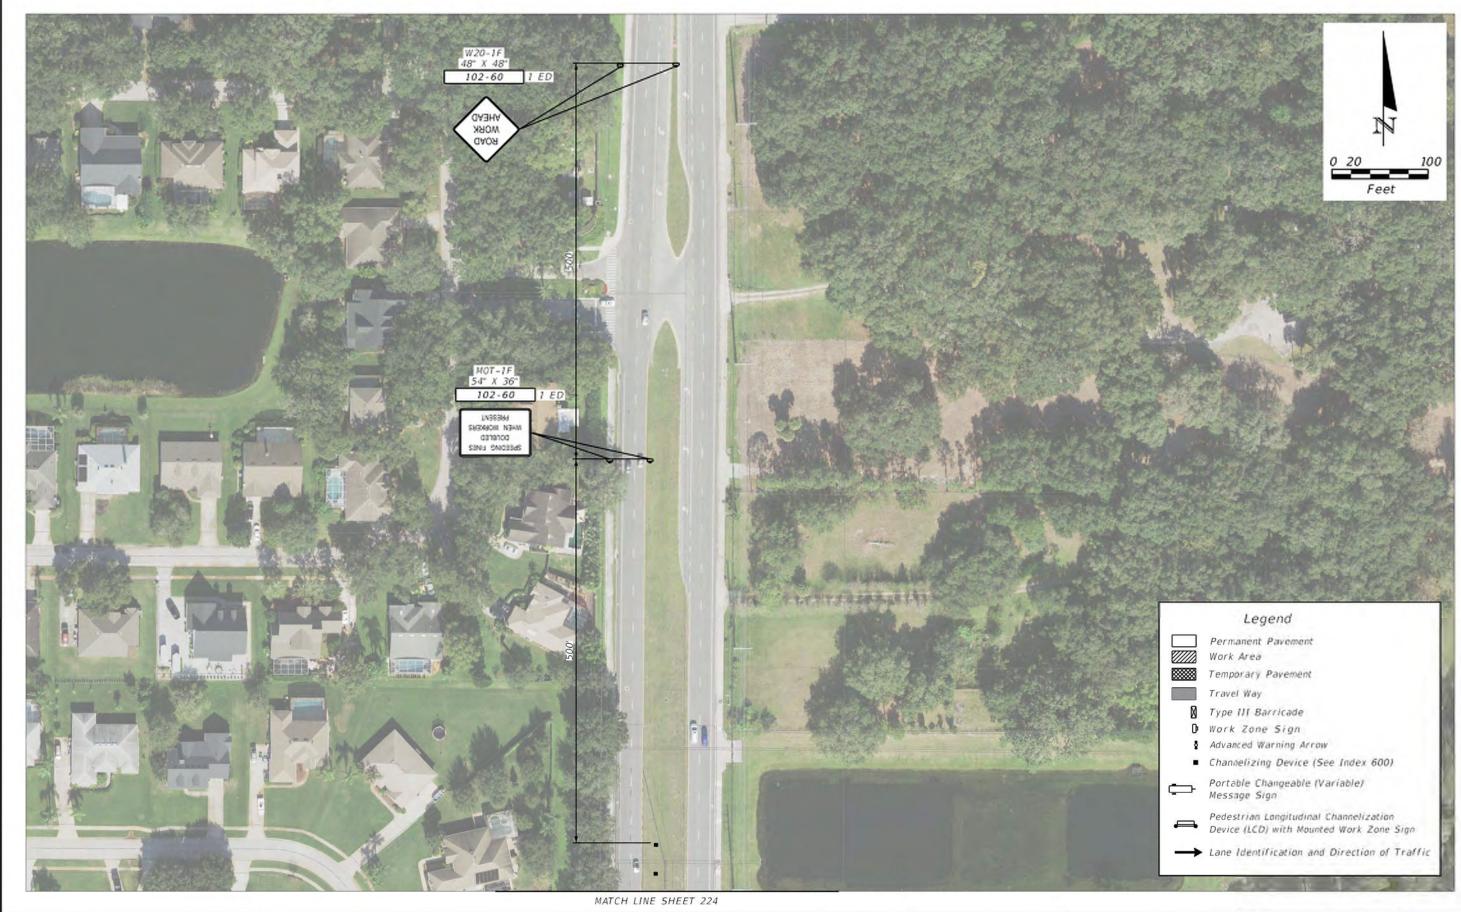

5/5/2023 3:52:42 PM kv

REVISIONS

DATE DESCRIPTION DATE DESCRIPTION

To

TAGE
Traffic & Mobility Consultants

TRAFFIC & MOBILITY CONSULTANTS LLC
3101 MAGUIRE BLVD, SUITE 265
ORLANDO, FL 32803
OFFICE: (407) 531-5332
FAX: (407) 531-5331
JEREMY M. CROWE, P.E. 77064
CERTIFICATE OF AUTHORIZATION: 30024




TEMPORARY TRAFFIC CONTROL PLAN

PHASE-1B

SHEET NO.

223A

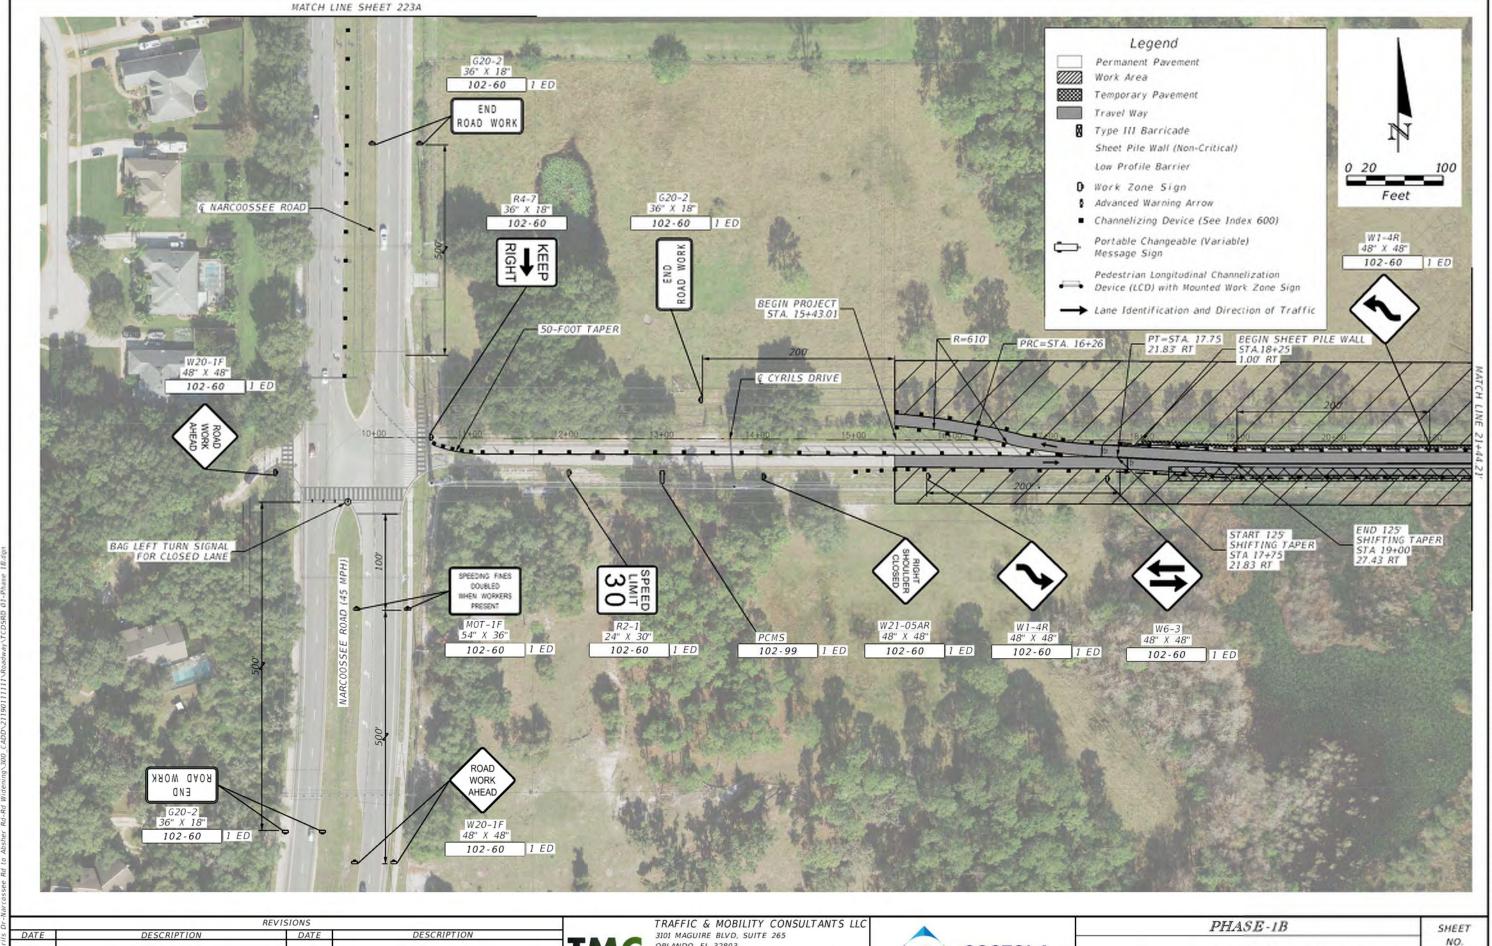


TMC

ORLANDO, FL 32803 OFFICE: (407) 531-5332 FAX: (407) 531-5331 JEREMY M. CROWE, P.E. 77064 CERTIFICATE OF AUTHORIZATION: 30024



TEMPORARY TRAFFIC CONTROL PLAN

NO.

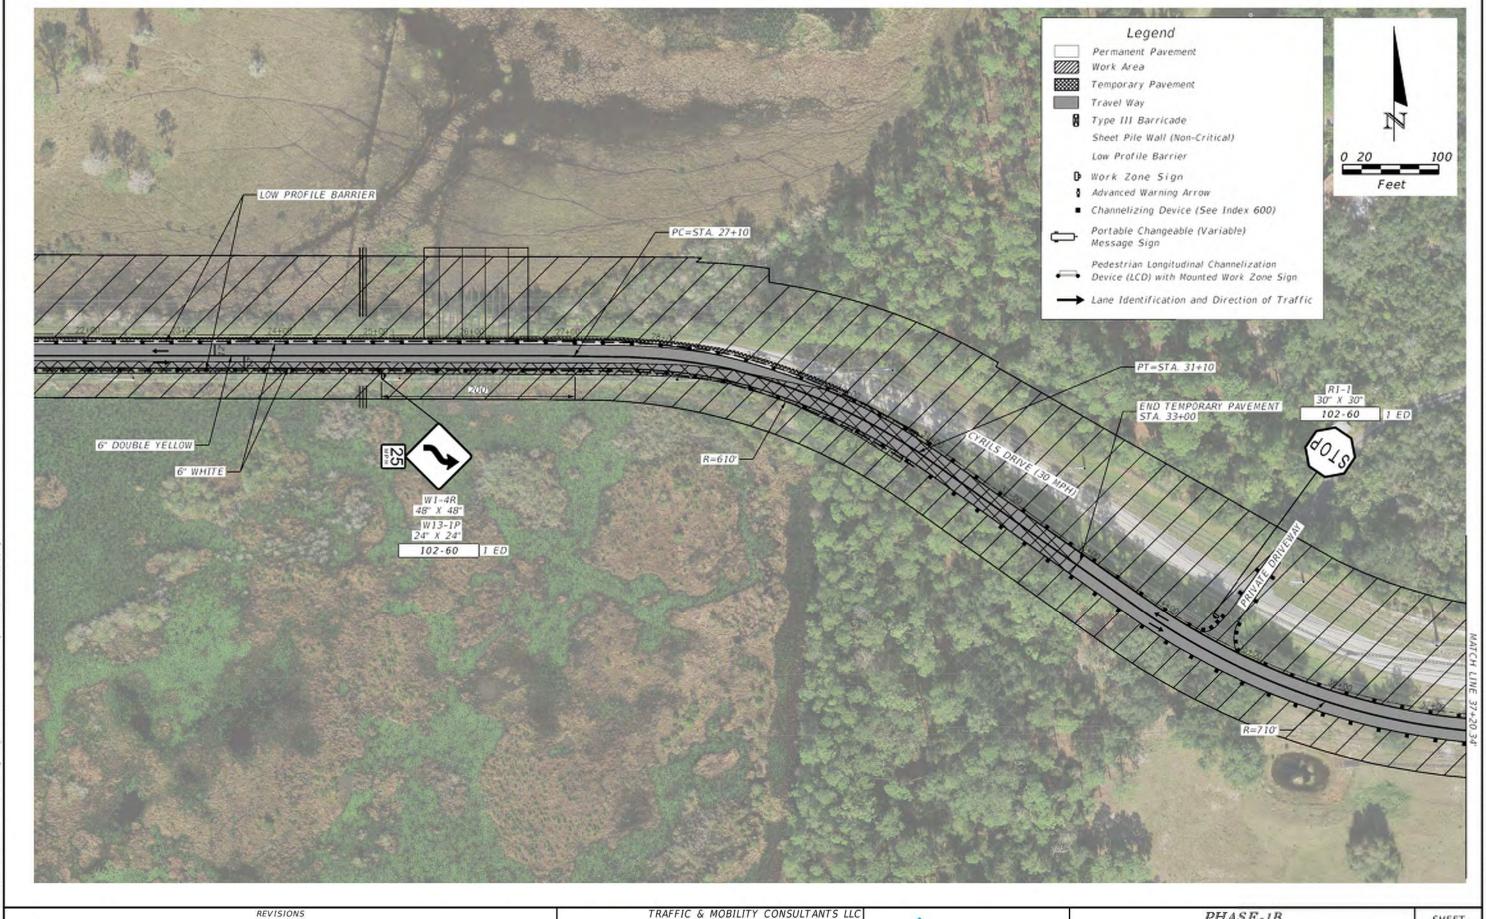

DATE

DESCRIPTION

DATE


TRAFFIC & MOBILITY CONSULTANTS LLC 3101 MAGUIRE BLVD, SUITE 265 ORLANDO, FL 32803 OFFICE: (407) 531-5332 FAX: (407) 531-5331 JEREMY M. CROWE, P.E. 77064 CERTIFICATE OF AUTHORIZATION: 30024



TEMPORARY TRAFFIC CONTROL PLAN

PHASE-1B

SHEET NO.

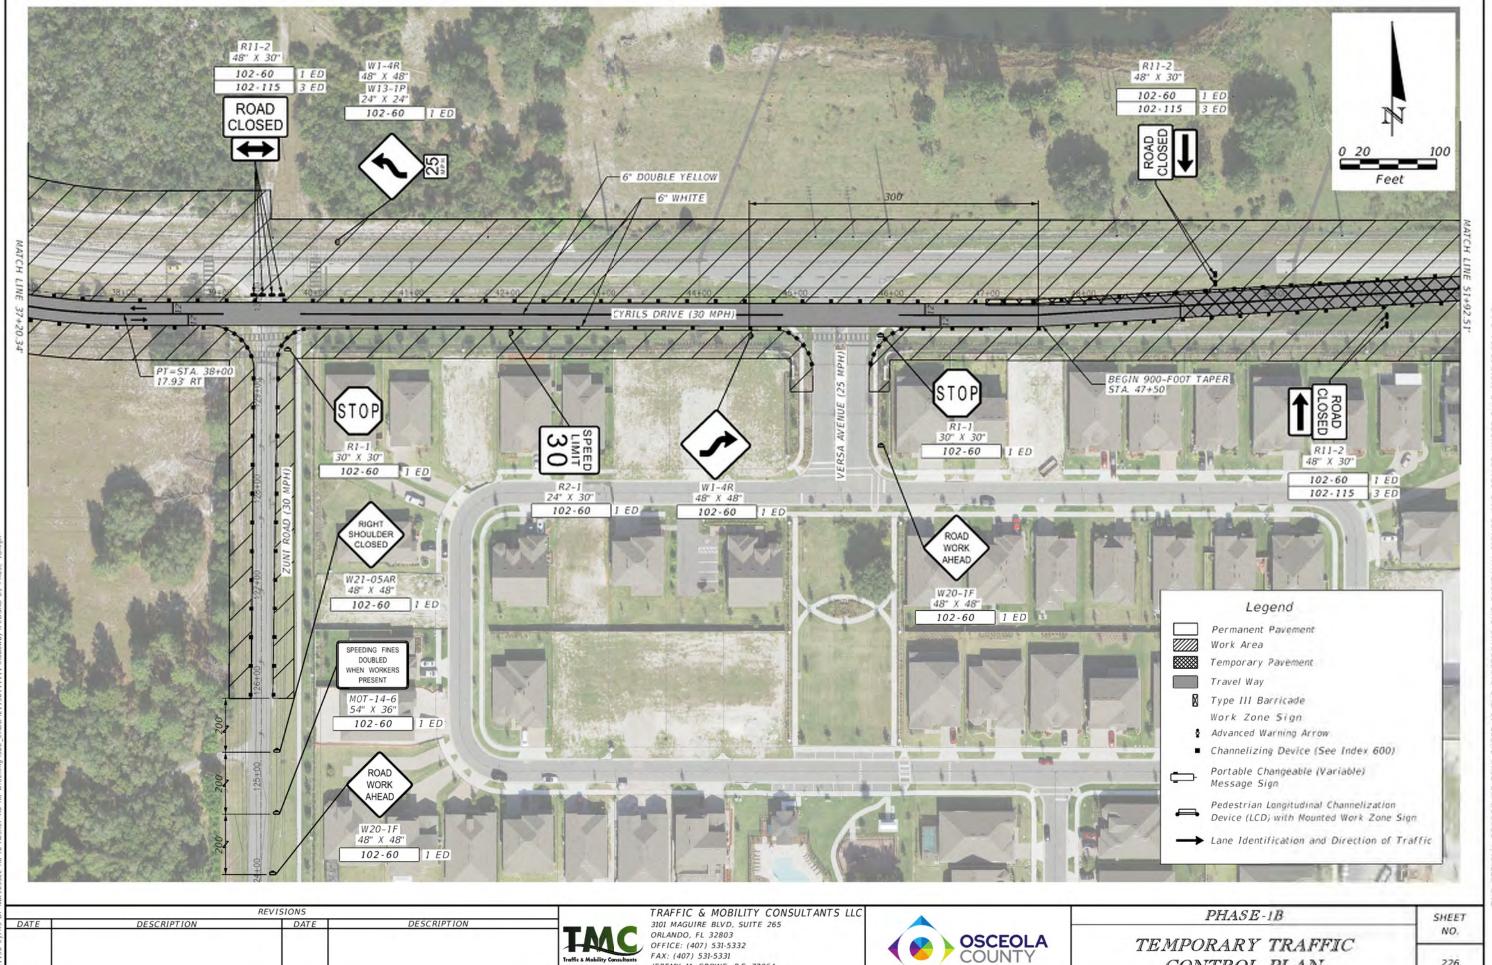


OFFICE: (407) 531-5332 FAX: (407) 531-5331

JEREMY M. CROWE, P.E. 77064 CERTIFICATE OF AUTHORIZATION: 30024

226

CONTROL PLAN

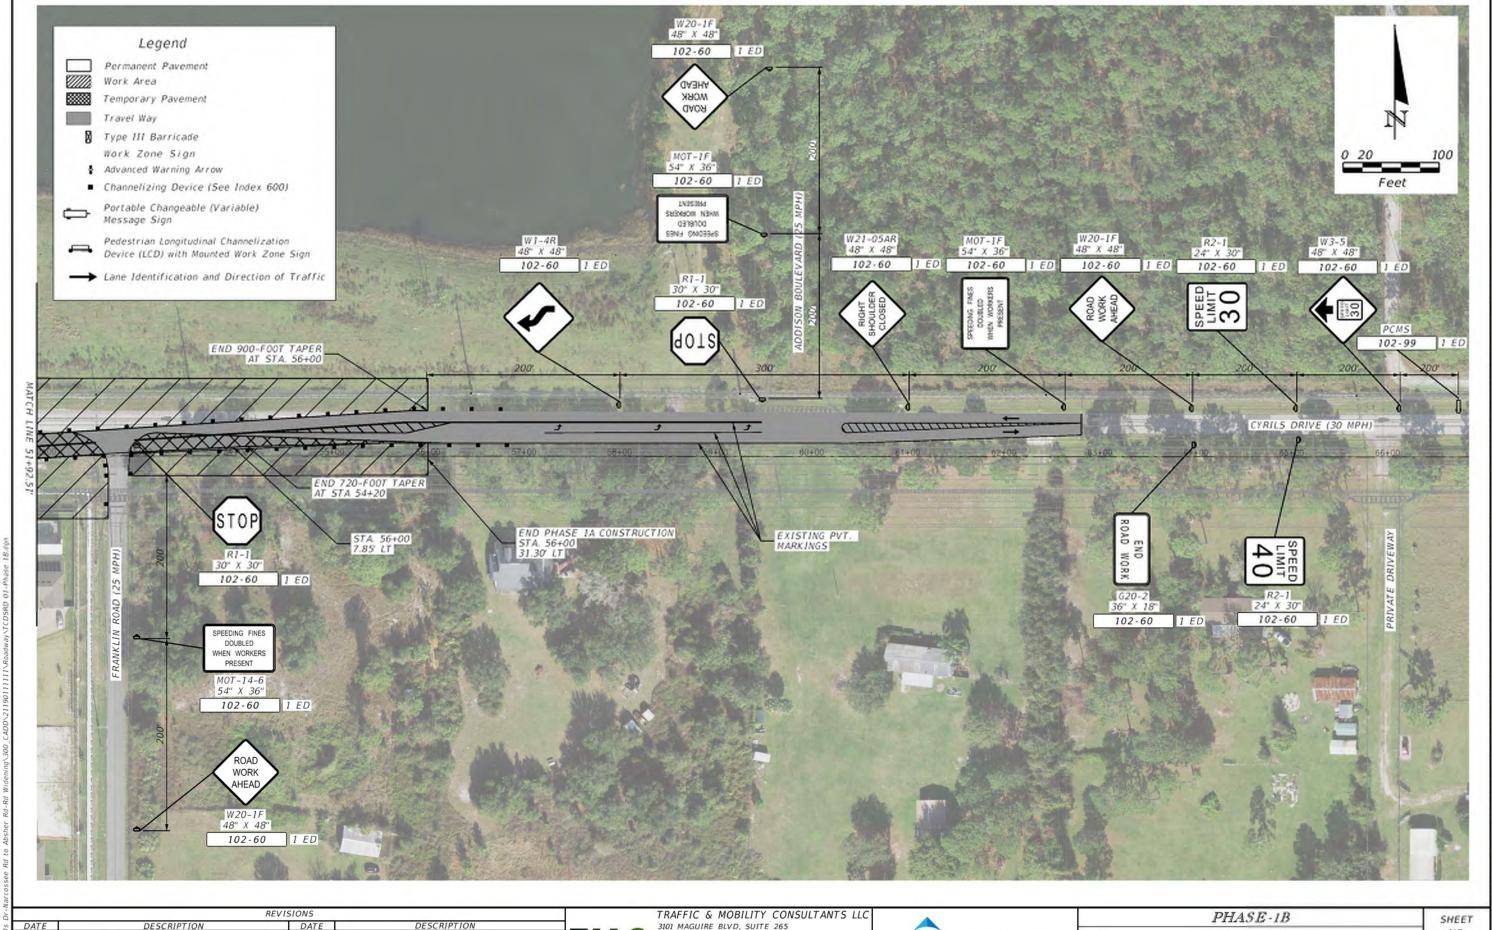

3101 MAGUIRE BLVD, SUITE 265 ORLANDO, FL 32803 OFFICE: (407) 531-5332 FAX: (407) 531-5331 JEREMY M. CROWE, P.E. 77064 CERTIFICATE OF AUTHORIZATION: 30024



TEMPORARY TRAFFIC CONTROL PLAN

SHEET NO.