


**OSCEOLA COUNTY, FLORIDA  
TRANSPORTATION AND TRANSIT  
SIGNING AND PAVEMENT  
MARKING PLANS**

**FORTUNE RD AND SIMPSON RD  
INTERSECTION IMPROVEMENT PLANS**

**FPID: 443548-1-58-01  
FAN: D522-081-B**

**INDEX OF SIGNING AND PAVEMENT MARKING PLANS**


SHEET NO.	SHEET DESCRIPTION
S-1	KEY SHEET
S-2	SIGNATURE SHEET
S-3	TABULATION OF QUANTITIES
S-4 to S-14	SIGNING AND PAVEMENT MARKING PLANS
S-15	GUIDE SIGN WORKSHEET

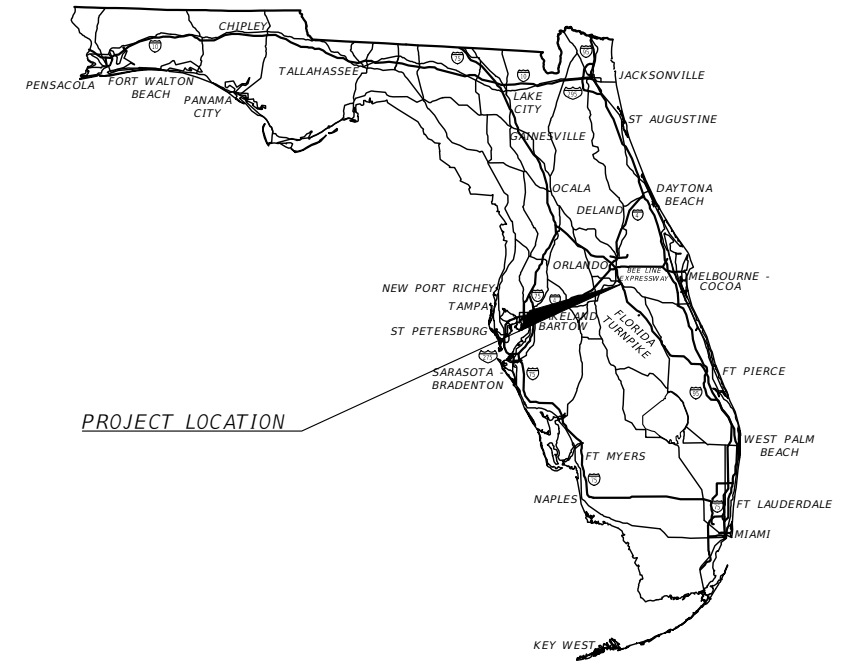

SHOP DRAWINGS TO BE SUBMITTED TO:

JENNIFER M. DISTEFANO, P.E.  
VANASSE HANGEN BRUSTLIN, INC.  
225 E. ROBINSON STREET, SUITE 300  
ORLANDO, FL 32801

PLANS PREPARED BY:

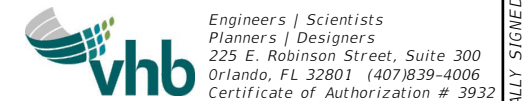

NOTE: THE SCALE OF THESE PLANS MAY  
HAVE CHANGED DUE TO REPRODUCTION.

SIGNING AND  
PAVEMENT MARKING PLANS  
PROFESSIONAL OF RECORD: JENNIFER M. DISTEFANO, P.E.

P.E. NO.: 81844

**OSCEOLA COUNTY TRANSPORTATION AND TRANSIT**

BRANDON ARRINGTON CHAIRMAN OF THE BOARD OF COUNTY COMMISSIONERS  
VIVIANA JANER VICE CHAIRWOMAN OF THE BOARD OF COUNTY COMMISSIONERS  
PEGGY CHOUDHRY COUNTY COMMISSIONER  
RICKY BOOTH COUNTY COMMISSIONER  
CHERYL GRIEB COUNTY COMMISSIONER  
DON FISHER COUNTY MANAGER  
TAWNY H OLORE, P.E. DIRECTOR OF TRANSPORTATION AND TRANSIT

GOVERNING STANDARD PLANS:  
Florida Department of Transportation, FY2022-23 Standard plans for  
Road and Bridge Construction and applicable Interim Revisions (Irs).

Standard Plans for Road Construction and associated Irs are available  
at the following website:  
<http://www.fdot.gov/design/Standardplans.shtm>

APPLICABLE IRs: IR700-010-1

Standard Plans for Bridge Construction are included in the Structures  
Plans Component.


GOVERNING STANDARD SPECIFICATIONS:  
Florida Department of Transportation, July, 2022 Standard  
Specifications for Road and Bridge Construction at the following  
website:  
<http://www.fdot.gov/programmanagement/Implemented/SpecBooks>

**FINAL PLANS  
DATE: DECEMBER 20, 2022**

OSCEOLA COUNTY PROJECT MANAGER: STEVEN KANE, P.E.

FISCAL YEAR	SHEET NO.
23	S-1

THE OFFICIAL RECORD OF THIS SHEET IS THE ELECTRONIC FILE DIGITALLY SIGNED AND SEALED UNDER RULE 61G15-23.004, F.A.C.

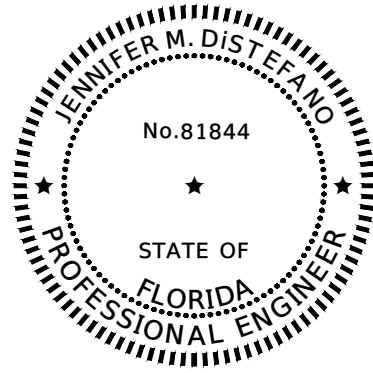

THIS ITEM HAS BEEN DIGITALLY SIGNED AND SEALED BY

ON THE DATE ADJACENT TO THE SEAL.


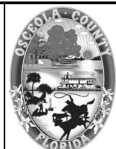
PRINTED COPIES OF THIS DOCUMENT ARE NOT CONSIDERED SIGNED AND SEALED AND THE SIGNATURE MUST BE VERIFIED ON ANY ELECTRONIC COPIES.

VANASSE HANGEN BRUSTLIN, INC.  
 TRANSPORTATION, LAND DEVELOPMENT,  
 ENVIRONMENTAL SERVICES  
 225 E. ROBINSON ST., SUITE 300  
 LANDMARK CENTER TWO  
 ORLANDO, FL 32801  
 JENNIFER M. DISTEFANO, P.E. NO. 81844

THE ABOVE NAMED PROFESSIONAL ENGINEER SHALL BE RESPONSIBLE FOR THE FOLLOWING SHEETS IN ACCORDANCE WITH RULE 61G15-23.004, F.A.C.

PLAN INDEX

SHEET NO.	SHEET DESCRIPTION
S-1	KEY SHEET
S-2	SIGNATURE SHEET
S-3	TABULATION OF QUANTITIES
S-4 to S-14	SIGNING AND PAVEMENT MARKING PLANS
S-15	GUIDE SIGN WORKSHEET


REVISIONS				 Engineers   Scientists Planners   Designers 225 E. Robinson Street, Suite 300 Orlando, FL 32801 (407)839-4006 Certificate of Authorization # 3932  Jennifer M. DiStefano, P.E. PE # 81844	 OSCEOLA COUNTY FLORIDA	SIGNATURE SHEET	SHEET NO.
DATE	DESCRIPTION	DATE	DESCRIPTION				S-2

TABULATION OF QUANTITIES


PAY ITEM NO.	DESCRIPTION	UNIT	SHEET NUMBERS																								TOTAL THIS SHEET		GRAND TOTAL	
			S-4		S-5		S-6		S-7		S-8		S-9		S-10		S-11		S-12		S-13		S-14		PLAN	FINAL	PLAN	FINAL		
			PLAN	FINAL	PLAN	FINAL	PLAN	FINAL	PLAN	FINAL	PLAN	FINAL	PLAN	FINAL	PLAN	FINAL	PLAN	FINAL	PLAN	FINAL	PLAN	FINAL	PLAN	FINAL	PLAN	FINAL	PLAN	FINAL		
700-1-11	SINGLE POST SIGN, F&I GROUND MOUNT, UP TO 12 SF	AS	2		1		11		4		3				2				6				2		31		31			
700-1-12	SINGLE POST SIGN, F&I GROUND MOUNT, 12-20 SF	AS			4		2		4		1							3		1				1		16		16		
700-1-13	SINGLE POST SIGN, F&I GROUND MOUNT, 21-30 SF	AS																2		3						5		5		
700-1-14	SINGLE POST SIGN, F&I GROUND MOUNT, 31+ SF	AS													1											1		1		
700-1-50	SINGLE POST SIGN, RELOCATE	AS																						1		1		1		
700-1-60	SINGLE POST SIGN, REMOVE	AS			4		8		4		2						2		4		6				1		31		31	
700-2-13	MULTI- POST SIGN, F&I GROUND MOUNT, 21-30 SF	AS																1								1		1		
700-2-14	MULTI- POST SIGN, F&I GROUND MOUNT, 31-50 SF	AS																		1						1		1		
700-2-60	MULTI- POST SIGN, REMOVE	AS																	1		1					2		2		
700-3-101	SIGN PANEL, FURNISH & INSTALL GROUND MOUNT, UP TO 12 SF	EA	1														2									3		3		
704-1-1	TUBULAR MARKER, DURABLE, 36" WHITE POST	EA					2																			2		2		
704-1-2	TUBULAR MARKER, DURABLE, 36" YELLOW POST	EA							1		2							1		2		1				7		7		
705-10-1	OBJECT MARKER, TYPE 1	EA	1				4																			5		5		
706-1-3	RETRO-REFLECTIVE PAVEMENT MARKER	EA																								1868		1868		
	MONO-DIRECTIONAL/WHITE RETRO-REFLECTIVE PAVEMENT MARKER	EA															20													
	MONO-DIRECTIONAL/YELLOW RETRO-REFLECTIVE PAVEMENT MARKER	EA	15				38		5									39		6		29								
	WHITE/RED RETRO-REFLECTIVE PAVEMENT MARKER	EA	9		243		306		235		91				70			63		291		66		91						
	YELLOW/YELLOW RETRO-REFLECTIVE PAVEMENT MARKER	EA	76		2						33		8		47			22				4		56						
710-90	PAINTED PAVEMENT MARKINGS, FINAL SURFACE	LS																												
*	PAINTED PAVEMENT MARKINGS, STANDARD, WHITE, SOLID, 6"	GM	0.135		0.427		1.344		0.904		0.235		0.014		0.240			0.330		0.379		0.335		0.182		4.525		4.525		
*	PAINTED PAVEMENT MARKINGS, STANDARD, WHITE, SOLID FOR INTERCHANGE AND URBAN ISLAND, 8"	GM			0.306		1.058		0.145		0.031							0.065		0.117						1.722		1.722		
*	PAINTED PAVEMENT MARKINGS, STANDARD, WHITE, SOLID FOR INTERCHANGE MARKINGS, 12"	GM					0.028													0.026						0.054		0.054		
*	PAINTED PAVEMENT MARKINGS, STANDARD, WHITE, SOLID FOR CROSSWALK AND ROUNDABOUT, 12"	LF	6		385		1832		365		713		33					367		295				285		4281		4281		
*	PAINTED PAVEMENT MARKINGS, STANDARD, WHITE, SOLID FOR DIAGONAL OR CHEVRON, 18"	LF			528		529		206		17				368			48		5		10		189		1900		1900		
*	PAINTED PAVEMENT MARKINGS, STANDARD, WHITE, SOLID FOR STOP LINE OR CROSSWALK, 24"	LF	24		19		1117		147		11							26								1344		1344		
*	PAINTED PAVEMENT MARKINGS, STANDARD, WHITE, SKIP, 10-30 OR 3-9 SKIP, 6" WIDE	GM	0.071		0.253		0.722		1.120		0.178				0.068			0.144		0.457		0.068		0.034		3.115		3.115		
*	PAINTED PAVEMENT MARKING, STANDARD, WHITE, 3'-9" SKIP DROP LINE AND APPROACH TO TOLL PLAZA, 12" WIDE.	GM					0.050				0.069									0.053						0.172		0.172		
*	PAINTED PAVEMENT MARKINGS, STANDARD, WHITE, 2-4 DOTTED GUIDELINE/6-10 GAP EXTENSION, 6"	GM	0.015		0.001		0.201		0.037						0.002			0.045		0.033				0.055		0.389		0.389		
*	PAINTED PAVEMENT MARKINGS, STANDARD, WHITE, MESSAGE OR SYMBOL	EA					2				5							2		6		1				16		16		
*	PAINTED PAVEMENT MARKINGS, STANDARD, WHITE, ARROWS	EA			21		26		20		19		1		5			13		28		4		4		141		141		
*	PAINTED PAVEMENT MARKINGS, STANDARD, YELLOW, SOLID, 6"	GM	0.140		0.276		0.938		0.785		0.346		0.026		0.303			0.247		0.285		0.291		0.268		3.905		3.905		
*	PAINTED PAVEMENT MARKINGS, STANDARD, YELLOW, SOLID FOR DIAGONAL OR CHEVRON, 18"	LF	74				291				121				192			72				38		173		961		961		
*	PAINTED PAVEMENT MARKINGS, STANDARD, YELLOW, SKIP, 6"	GM									0.171															0.171		0.171		
*	PAINTED PAVEMENT MARKINGS, STANDARD, YELLOW, 2-4 DOTTED GUIDELINE/6-10 DOTTED EXTENSION, 6"	GM																0.038								0.038		0.038		
*	PAINTED PAVEMENT MARKINGS, STANDARD, YELLOW, ISLAND NOSE	SF	31				38		1		35							200		2		117				424		424		
711-11-102	THERMOPLASTIC, STANDARD, WHITE, SOLID, 8" FOR INTERCHANGE AND URBAN ISLAND	GM			0.306		1.058		0.145		0.031							0.065		0.117						1.722		1.722		
711-11-103	THERMOPLASTIC, STANDARD, WHITE, SOLID, 12" FOR INTERCHANGE MARKINGS	GM					0.028													0.026						0.054		0.054		
711-11-123	THERMOPLASTIC, STANDARD, WHITE, SOLID, 12" FOR CROSSWALK AND ROUNDABOUT	LF	6		385		1832		365		713		33					367		295				285		4281		4281		
711-11-124	THERMOPLASTIC, STANDARD, WHITE, SOLID, 18" FOR DIAGONALS AND CHEVRONS	LF			528		529		206		17				368			48		5		10		189		1900		1900		
711-11-125	THERMOPLASTIC, STANDARD, WHITE, SOLID, 24" FOR STOP LINE AND CROSSWALK	LF	24		19		1117		147		11							26								1344		1344		
711-11-141	THERMOPLASTIC, STANDARD, WHITE, 2-4 DOTTED GUIDELINE/6-10 GAP EXTENSION, 6"	GM	0.015		0.001		0.201		0.037						0.002			0.045		0.033				0.055		0.389		0.389		
711-11-160	THERMOPLASTIC, STANDARD, WHITE, MESSAGE OR SYMBOL	EA					2				5							2		6		1				16		16		
711-11-170	THERMOPLASTIC, STANDARD, WHITE, ARROW	EA			21		26		20		19		1		5			13		28		4		4		141		141		
711-11-224	THERMOPLASTIC, STANDARD, YELLOW, SOLID, 18" FOR DIAGONAL OR CHEVRON	LF	74				291				121				192			72				38		173		961		961		
711-11-241	THERMOPLASTIC, STANDARD, YELLOW, 2-4 DOTTED GUIDE LINE /6-10 DOTTED EXTENSION LINE, 6"	GM																						0.017		0.055		0.055		
711-14-125	THERMOPLASTIC, PREFORMED, WHITE, SOLID, 24" FOR CROSSWALK	LF					764																			764		764		
711-16-101	THERMOPLASTIC, STANDARD - OTHER SURFACES, WHITE, SOLID, 6"	GM	0.135		0.427		1.344		0.904		0.235		0.014		0.240			0.330		0.379		0.335		0.182		4.525		4.525		
711-16-131	THERMOPLASTIC, STANDARD-OTHER SURFACES, WHITE, SKIP, 6", 10-30 SKIP OR 3-9 LANE DROP	GM	0.071		0.253		0.722		1.120		0.178				0.068			0.144		0.457		0.068		0.034		3.115		3.115		
711-16-133	THERMOPLASTIC, STANDARD-OTHER SURFACES WHITE, SKIP, 12"- APPROACH TO TOLL PLAZA OR 3-9 LANE DROP	GM					0.050				0.069									0.053						0.172		0.172		
711-16-201	THERMOPLASTIC, STANDARD - OTHER SURFACES, YELLOW, SOLID, 6"	GM	0.140		0.276		0.938		0.785		0.346		0.026		0.303			0.247		0.285		0.291		0.268		3.905		3.905		
711-16-231	THERMOPLASTIC, STANDARD-OTHER SURFACES, YELLOW, SKIP, 6"	GM									0.171															0.171		0.171		
711-17-1	THERMOPLASTIC, REMOVE EXISTING THERMOPLASTIC PAVEMENT MARKINGS- SURFACE TO REMAIN	SF			207						440				41					16		24			39		767		767	

NOTES:  
 \*THESE QUANTITIES ARE PAID FOR UNDER PAINTED PAVEMENT MARKINGS (FINAL SURFACE), LUMP SUM ITEM NO. 710-90. QUANTITIES SHOWN ARE FOR ONE APPLICATION. SEE SPECIFICATIONS 710 FOR THE NUMBER OF APPLICATIONS REQUIRED.

REVISIONS			
DATE	DESCRIPTION	DATE	DESCRIPTION





Engineers | Scientists  
 Planners | Designers  
 225 E. Robinson Street, Suite 300  
 Orlando, FL 32801 (407)839-4006  
 Certificate of Authorization # 3932  
 Jennifer M. DiStefano, P.E.  
 PE # 81844

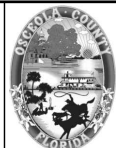

OSCEOLA COUNTY  
 FLORIDA

TABULATION OF QUANTITIES

SHEET NO.  
 5-3

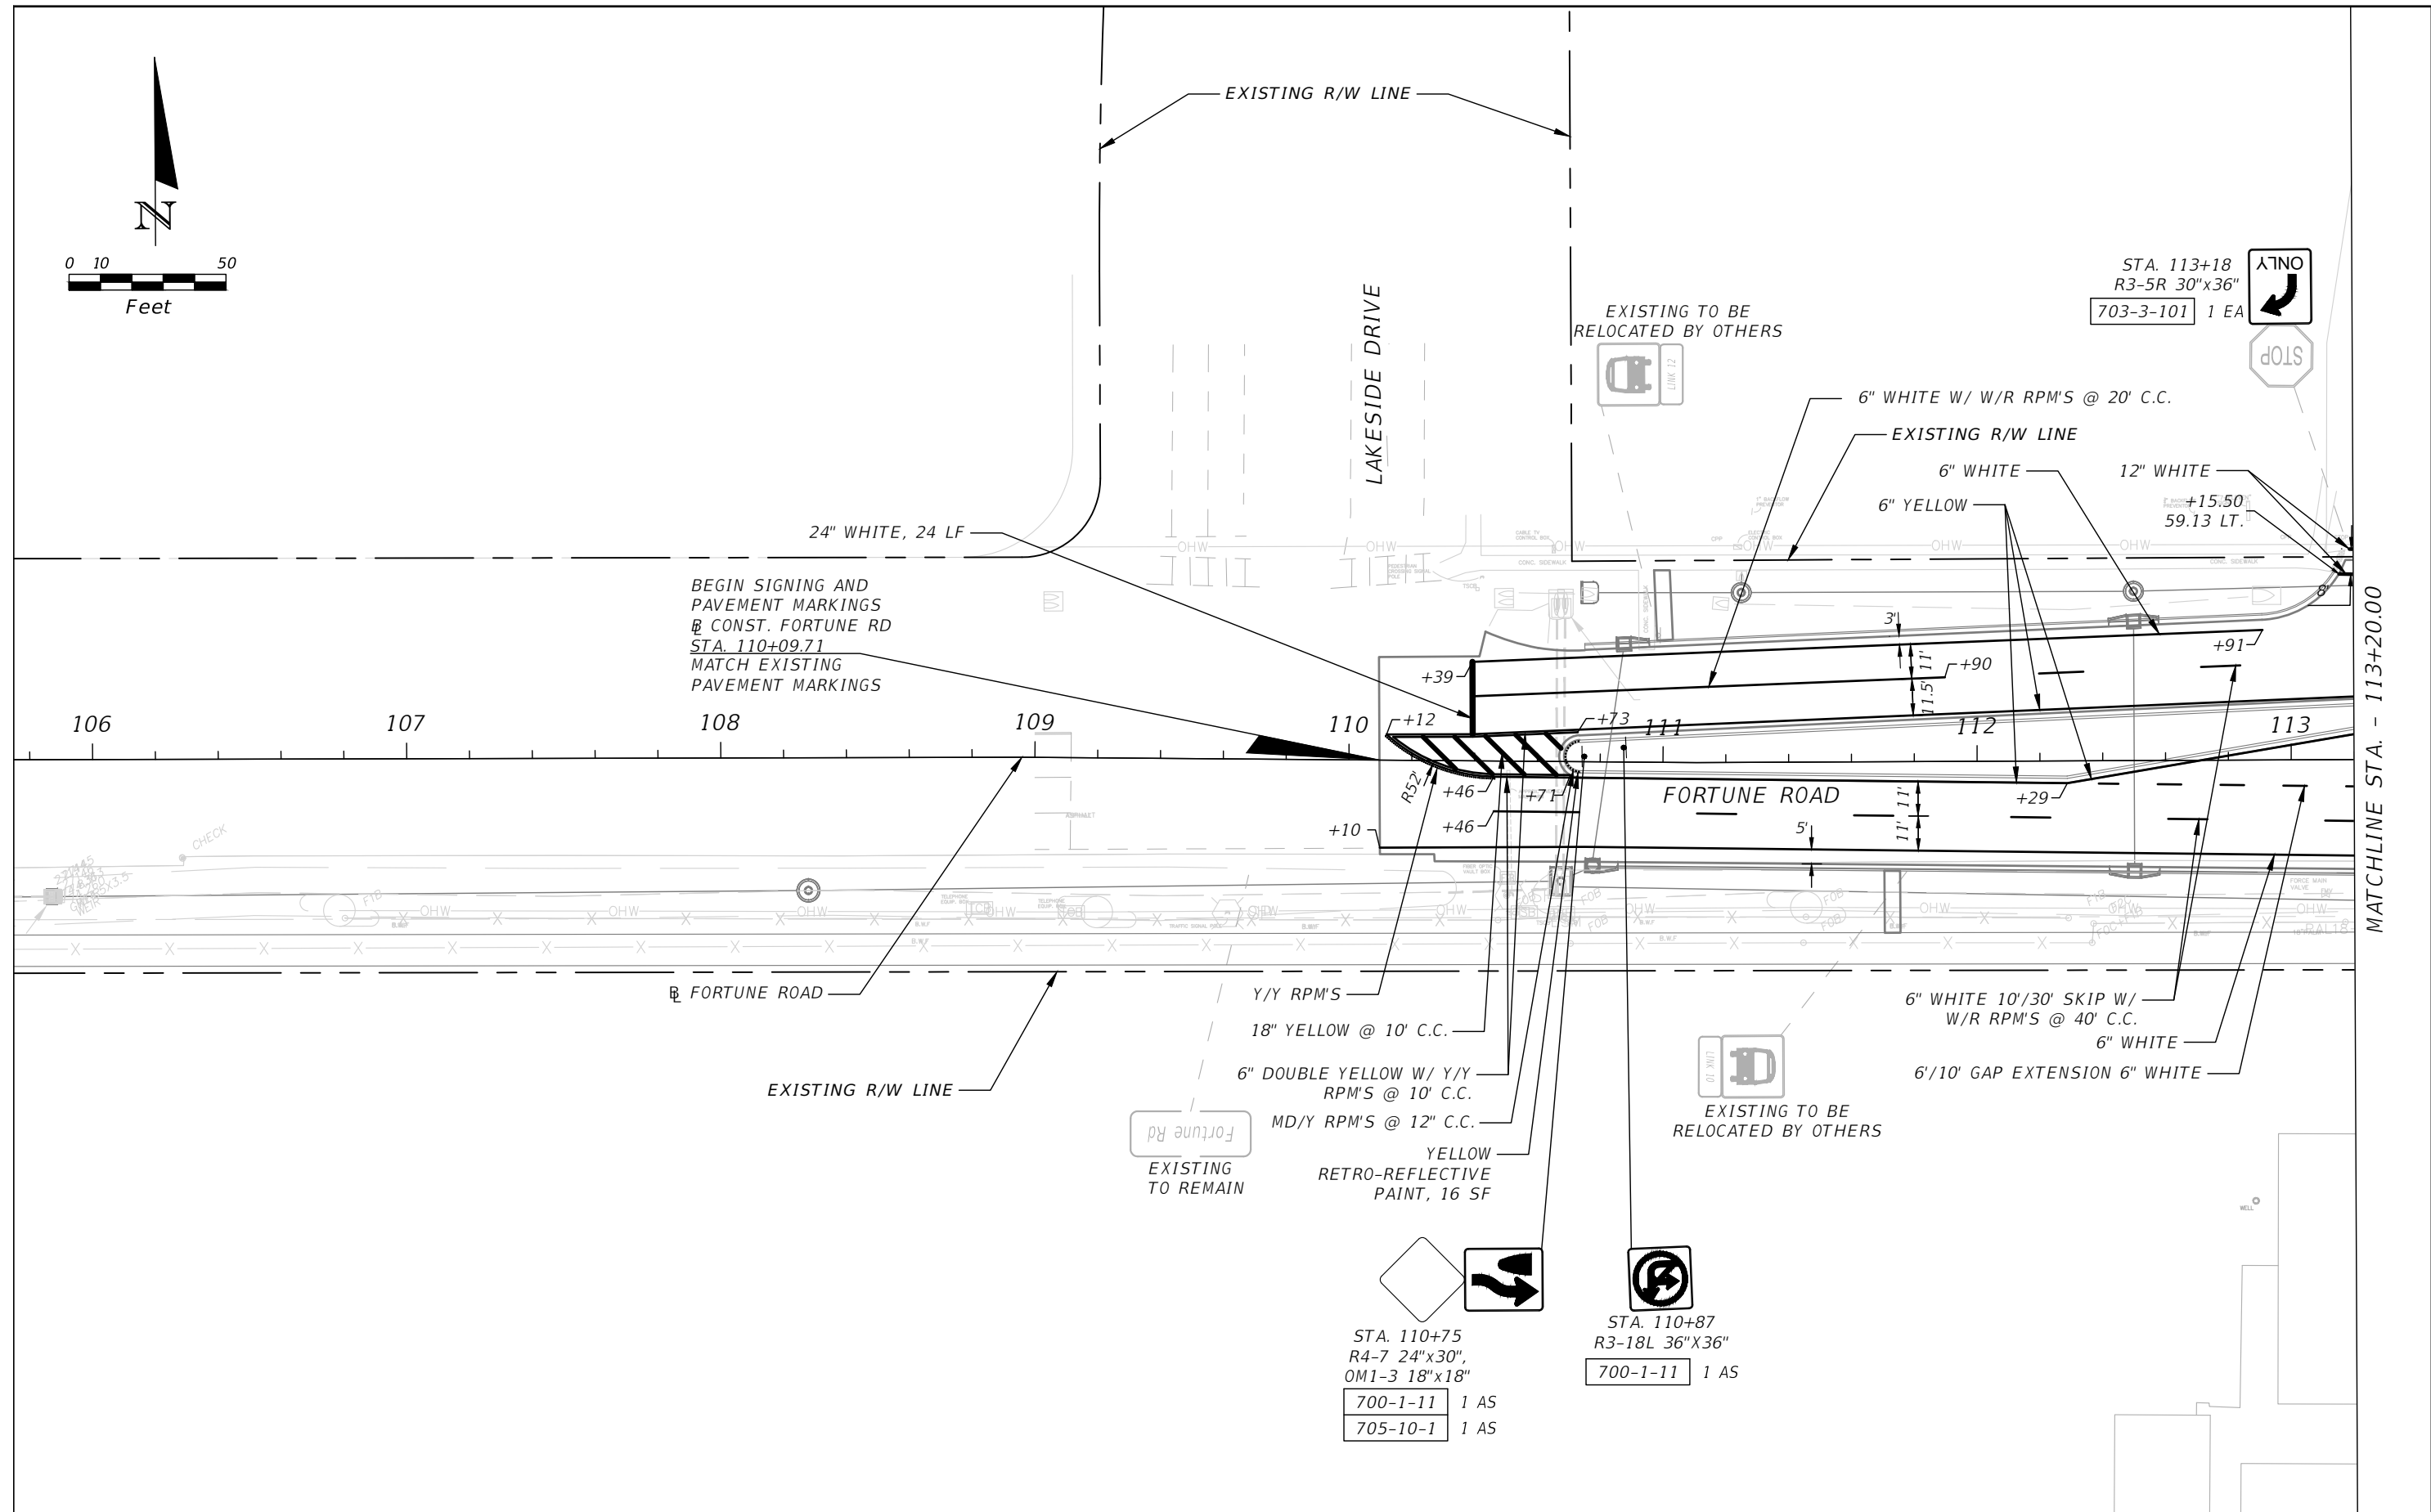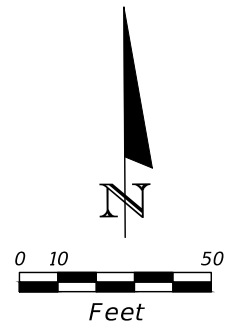

THE OFFICIAL RECORD OF THIS SHEET IS THE ELECTRONIC FILE DIGITALLY SIGNED AND SEALED UNDER RULE 61G15-23.004, F.A.C.



REVISIONS			
DATE	DESCRIPTION	DATE	DESCRIPTION

Engineers | Scientists  
Planners | Designers  
225 E. Robinson Street, Suite 300  
Orlando, FL 32801 (407)839-4006  
Certificate of Authorization # 3932  
Jennifer M. DiStefano, P.E.  
PE # 81844

OSCEOLA COUNTY  
FLORIDA

SIGNING AND PAVEMENT  
MARKING PLAN (1)

SHEET  
NO.  
S-4

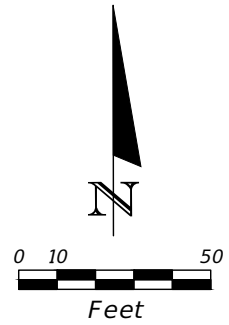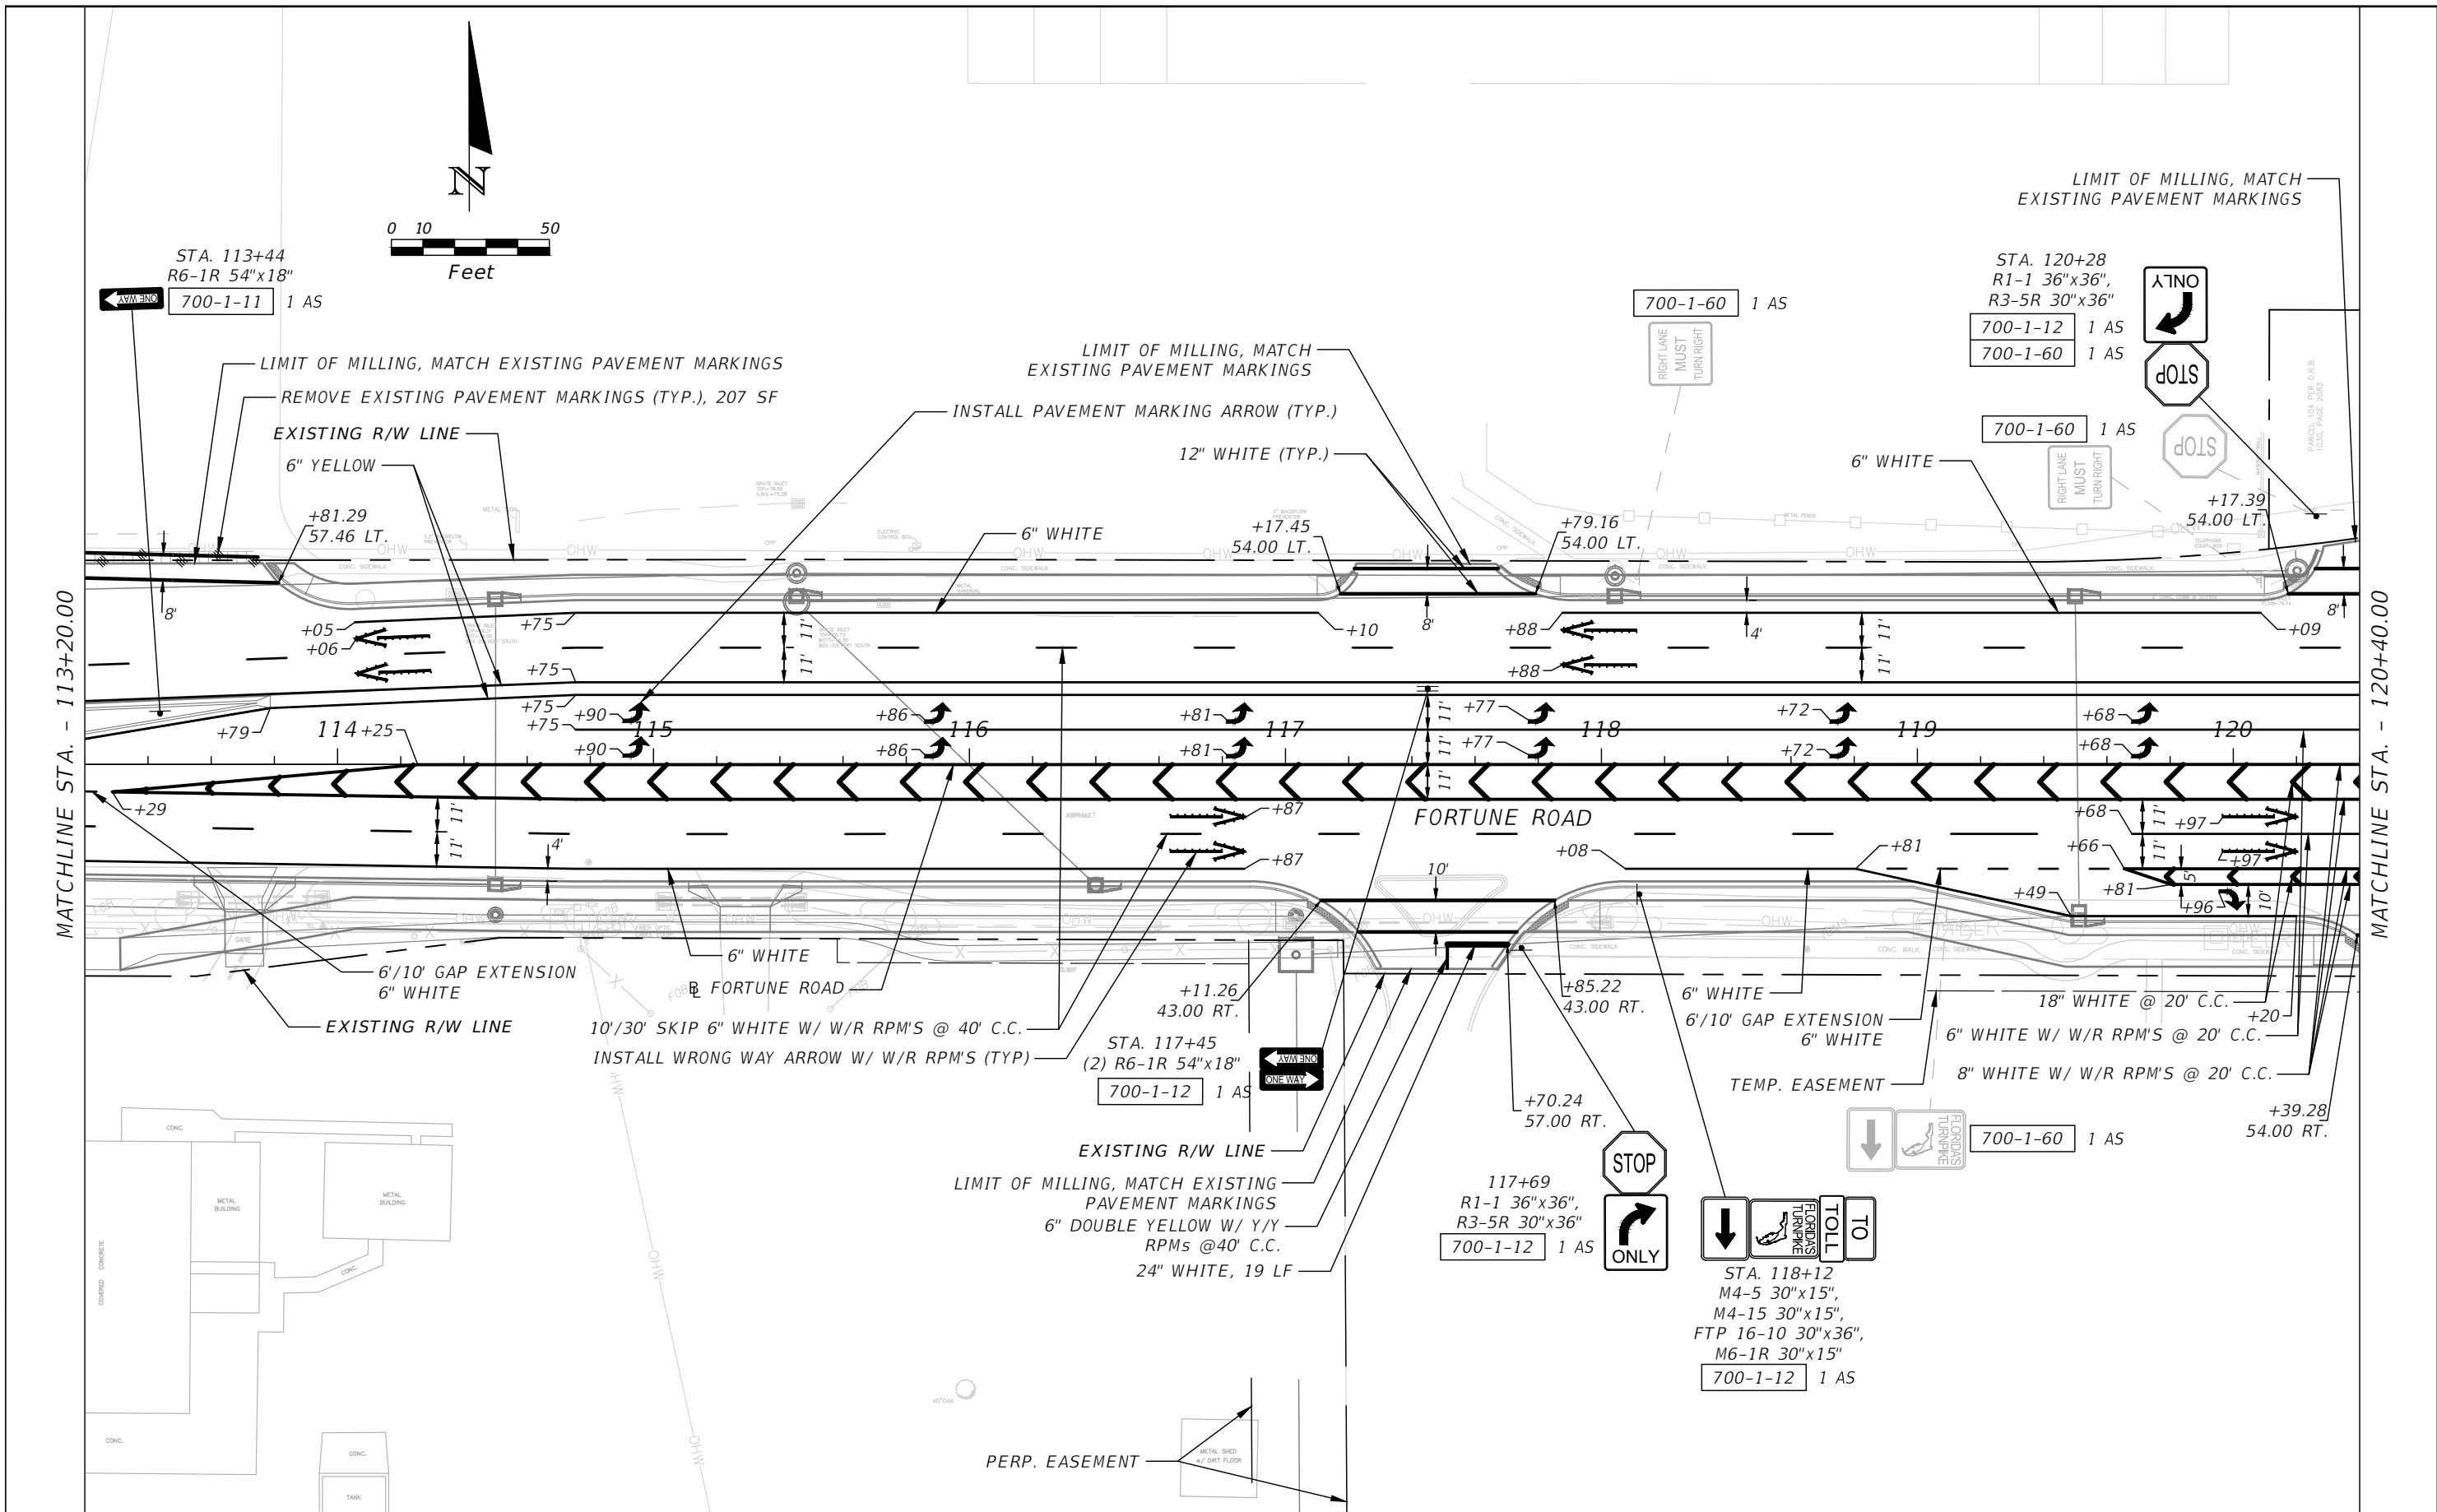


MATCHLINE STA. - 113+20.00

MATCHLINE STA. - 120+40.00

THE OFFICIAL RECORD OF THIS SHEET IS THE ELECTRONIC FILE DIGITALLY SIGNED AND SEALED UNDER RULE 61G15-23.004, F.A.C.

REVISIONS			
DATE	DESCRIPTION	DATE	DESCRIPTION



 Engineers | Scientists  
 Planners | Designers  
 225 E. Robinson Street, Suite 300  
 Orlando, FL 32801 (407)839-4006  
 Certificate of Authorization # 3932  
 Jennifer M. DiStefano, P.E.  
 PE # 81844

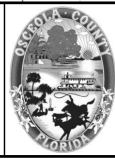

OSCEOLA COUNTY  
 FLORIDA

**SIGNING AND PAVEMENT  
 MARKING PLAN (2)**

SHEET  
 NO.  
 S-5

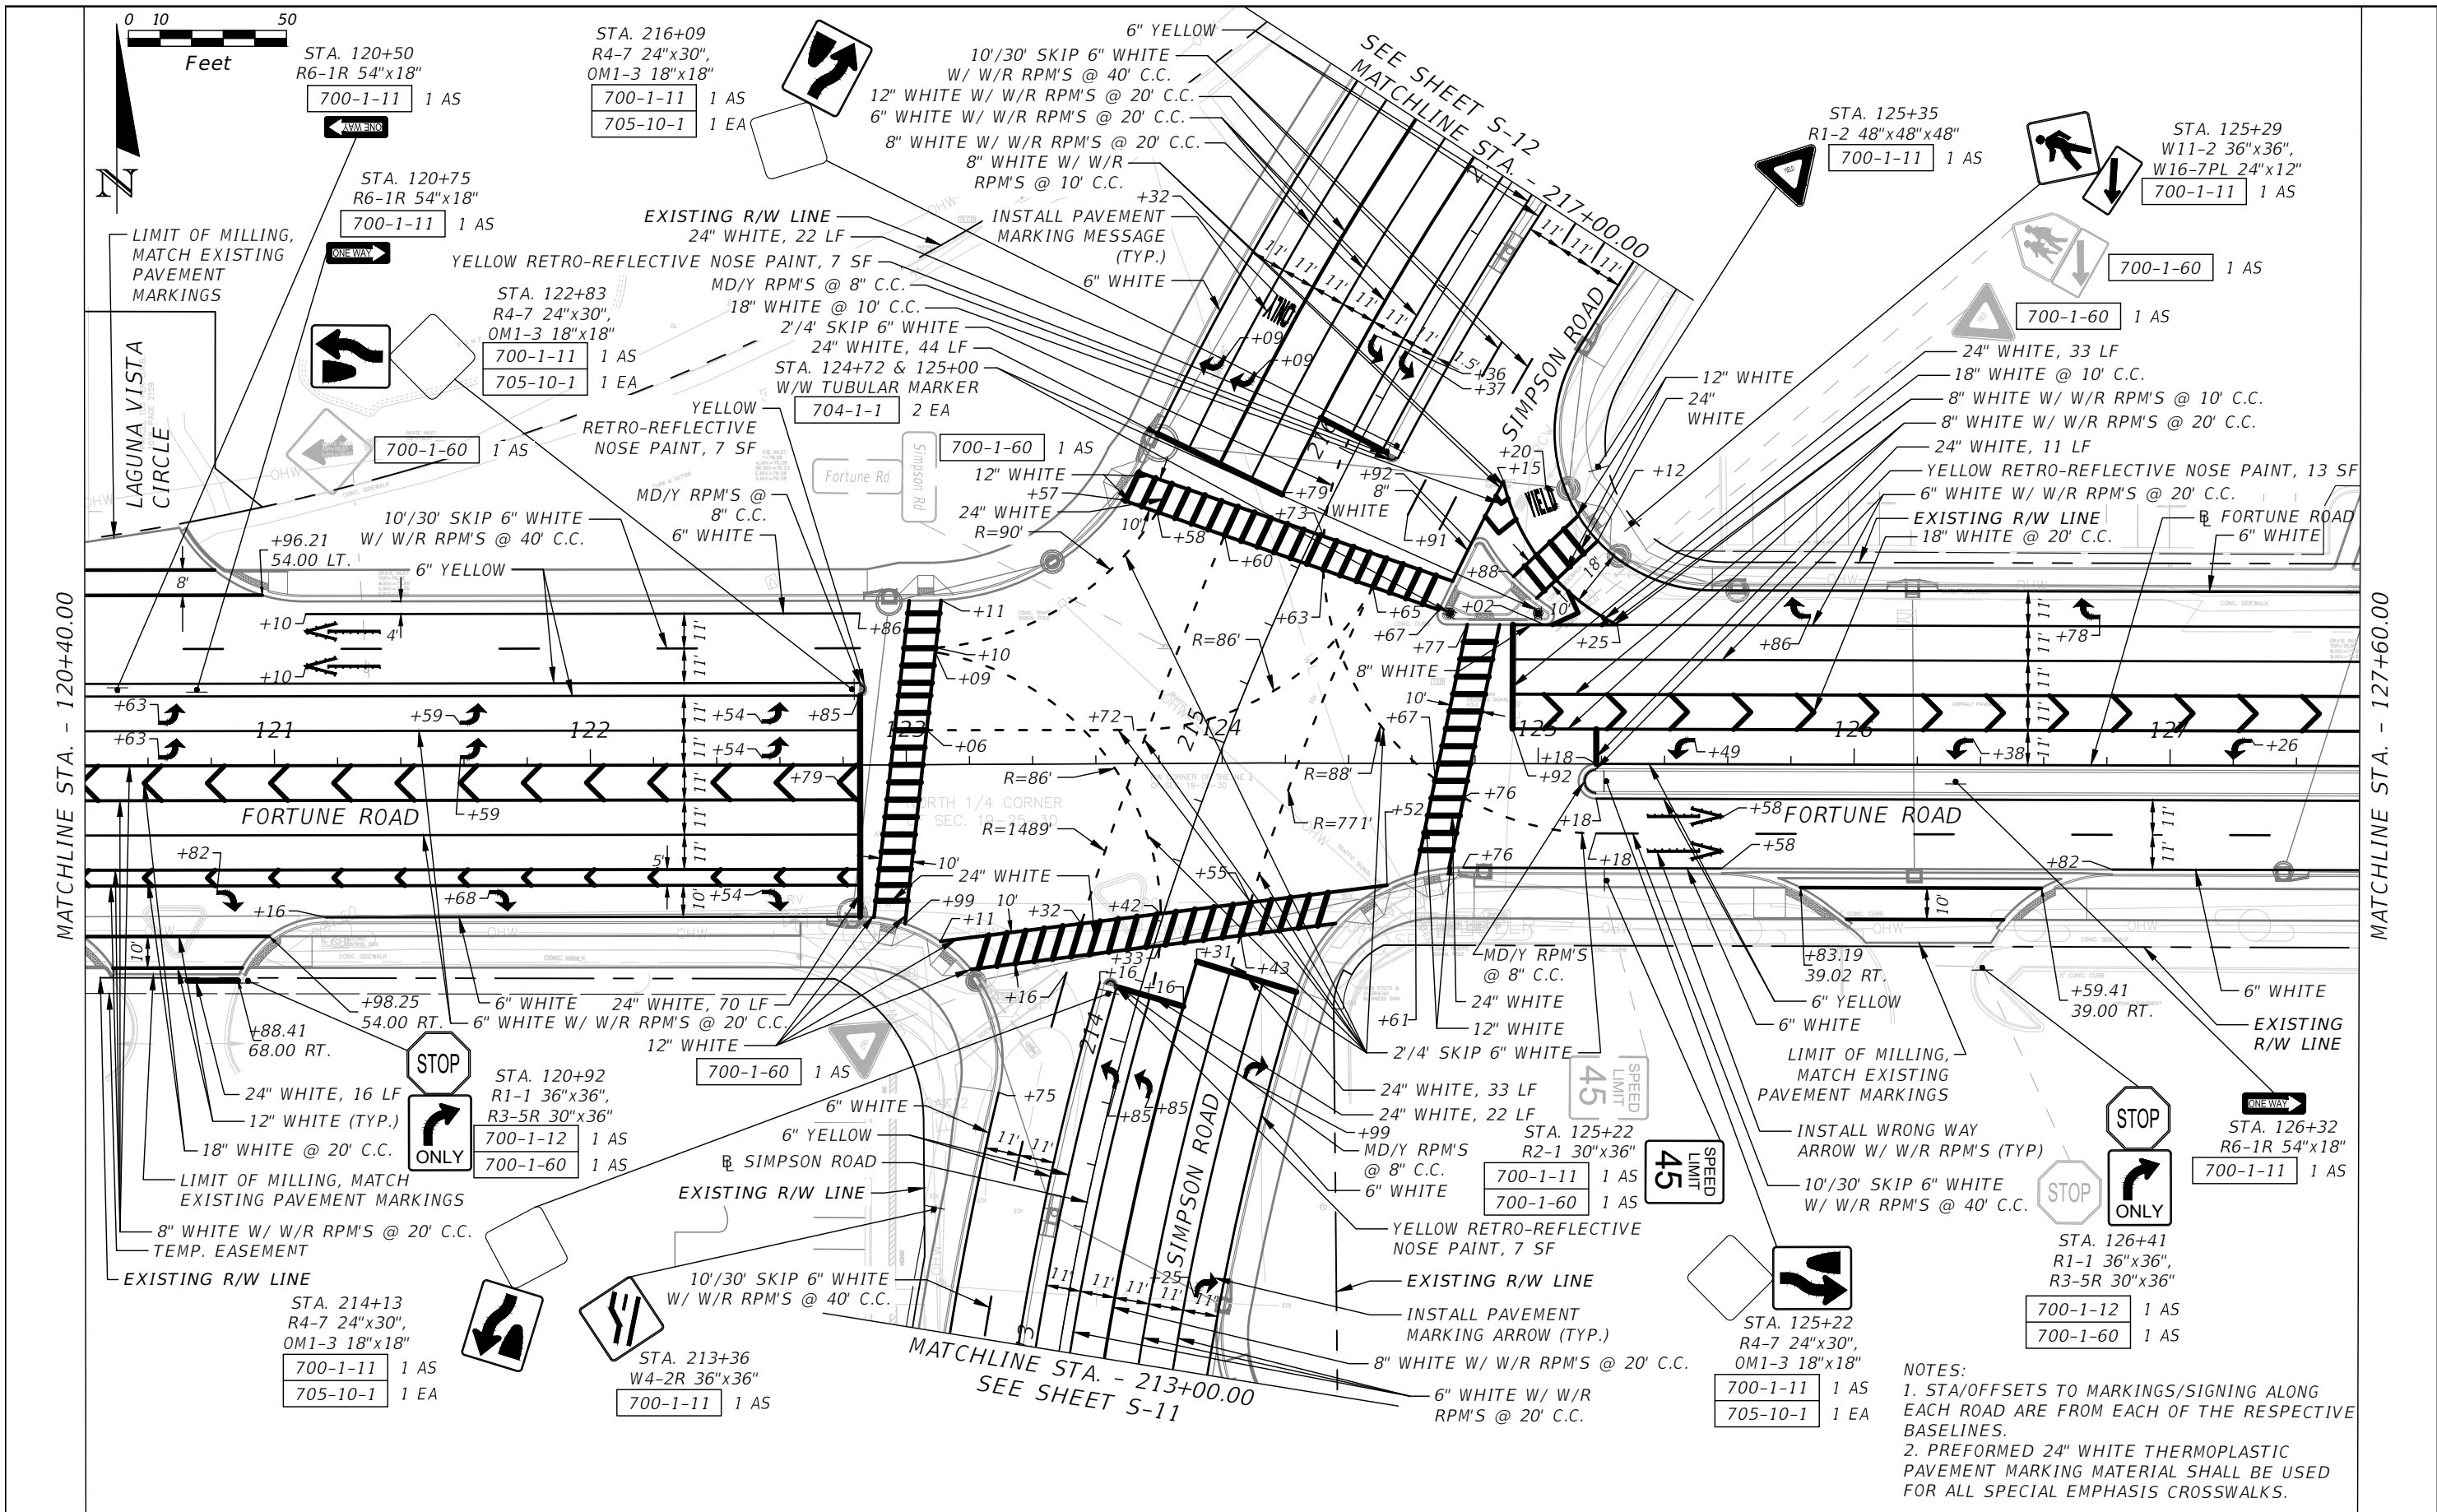

NOTES:  
 1. STA/OFFSETS TO MARKINGS/SIGNING ALONG EACH ROAD ARE FROM EACH OF THE RESPECTIVE BASELINES.  
 2. PREFORMED 24" WHITE THERMOPLASTIC PAVEMENT MARKING MATERIAL SHALL BE USED FOR ALL SPECIAL EMPHASIS CROSSWALKS.

REVISIONS			
DATE	DESCRIPTION	DATE	DESCRIPTION




 Engineers | Scientists  
 Planners | Designers  
 225 E. Robinson Street, Suite 300  
 Orlando, FL 32801 (407)839-4006  
 Certificate of Authorization # 3932  
 Jennifer M. DiStefano, P.E.  
 PE # 81844


 OSCEOLA COUNTY  
 FLORIDA

**SIGNING AND PAVEMENT  
 MARKING PLAN (3)**

SHEET NO.	5-6
-----------	-----

THE OFFICIAL RECORD OF THIS SHEET IS THE ELECTRONIC FILE DIGITALLY SIGNED AND SEALED UNDER RULE 61G15-23.004, F.A.C.

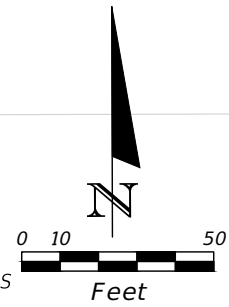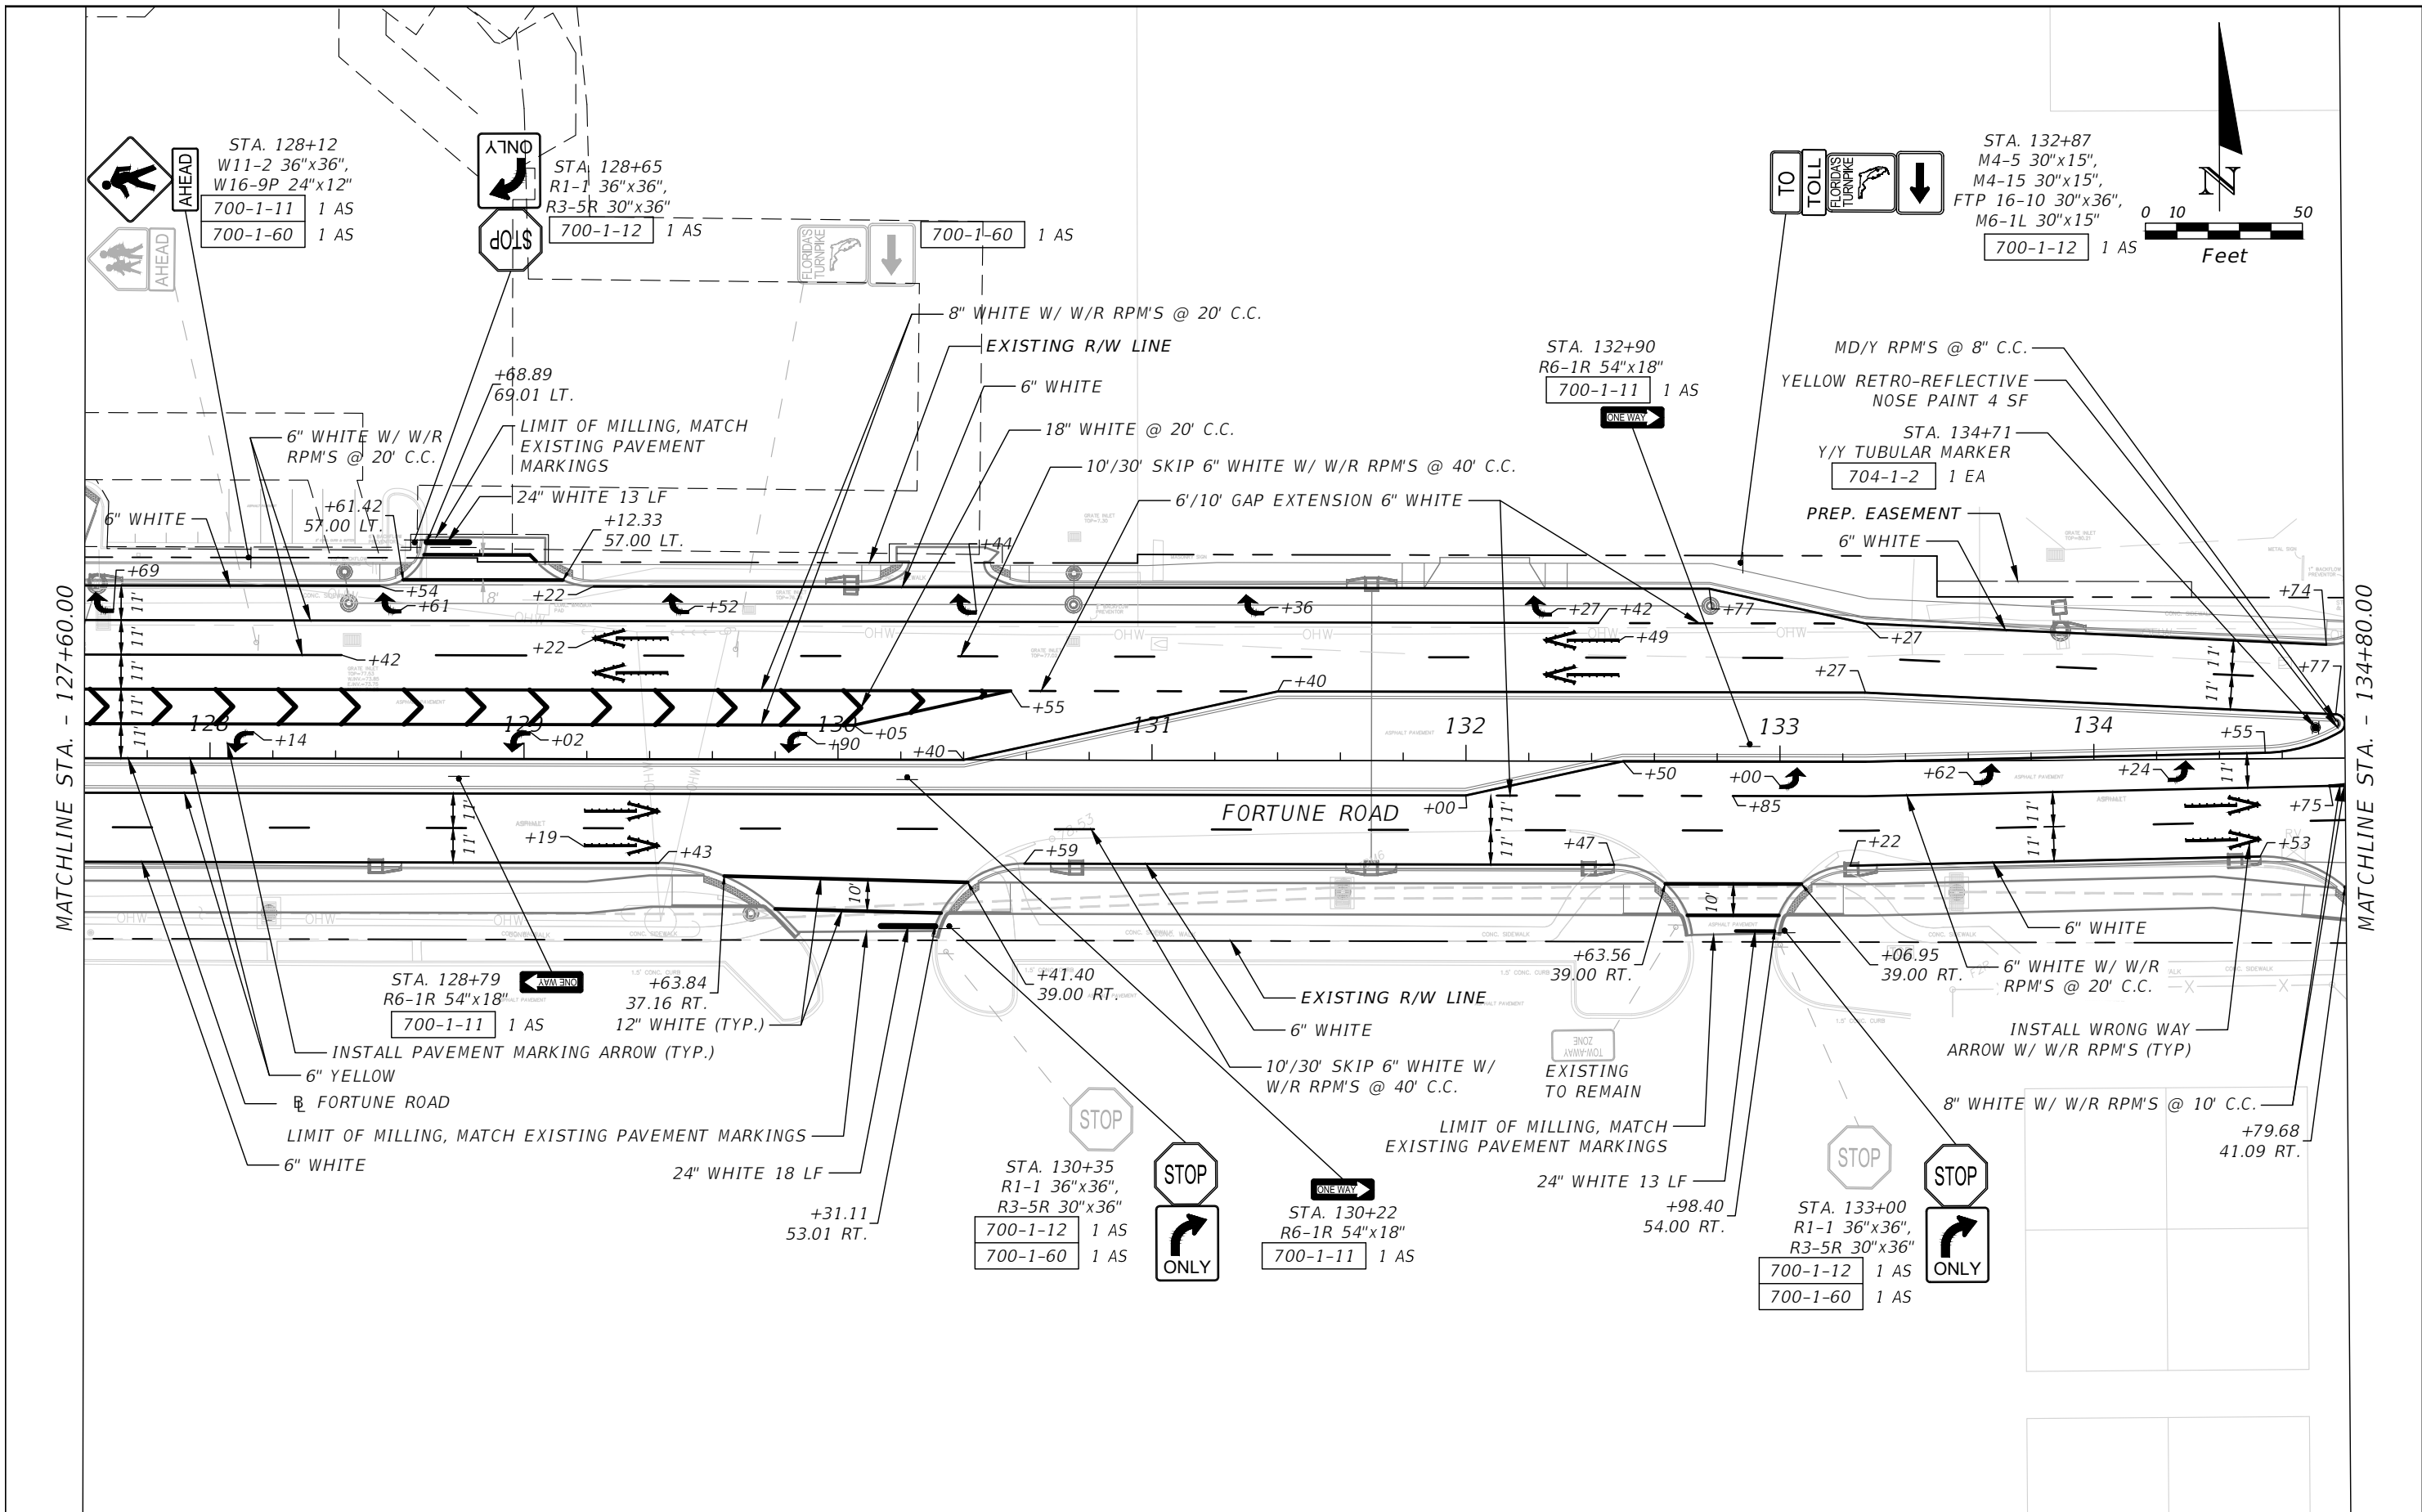


MATCHLINE STA. - 127+60.00

MATCHLINE STA. - 134+80.00

REVISIONS			
DATE	DESCRIPTION	DATE	DESCRIPTION



Engineers | Scientists  
Planners | Designers  
225 E. Robinson Street, Suite 300  
Orlando, FL 32801 (407)839-4006  
Certificate of Authorization # 3932  
Jennifer M. DiStefano, P.E.  
PE # 81844

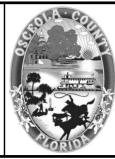

OSCEOLA COUNTY  
FLORIDA



**SIGNING AND PAVEMENT  
MARKING PLAN (4)**

SHEET  
NO.  
**S-7**

THE OFFICIAL RECORD OF THIS SHEET IS THE ELECTRONIC FILE DIGITALLY SIGNED AND SEALED UNDER RULE 61G15-23.004, F.A.C.






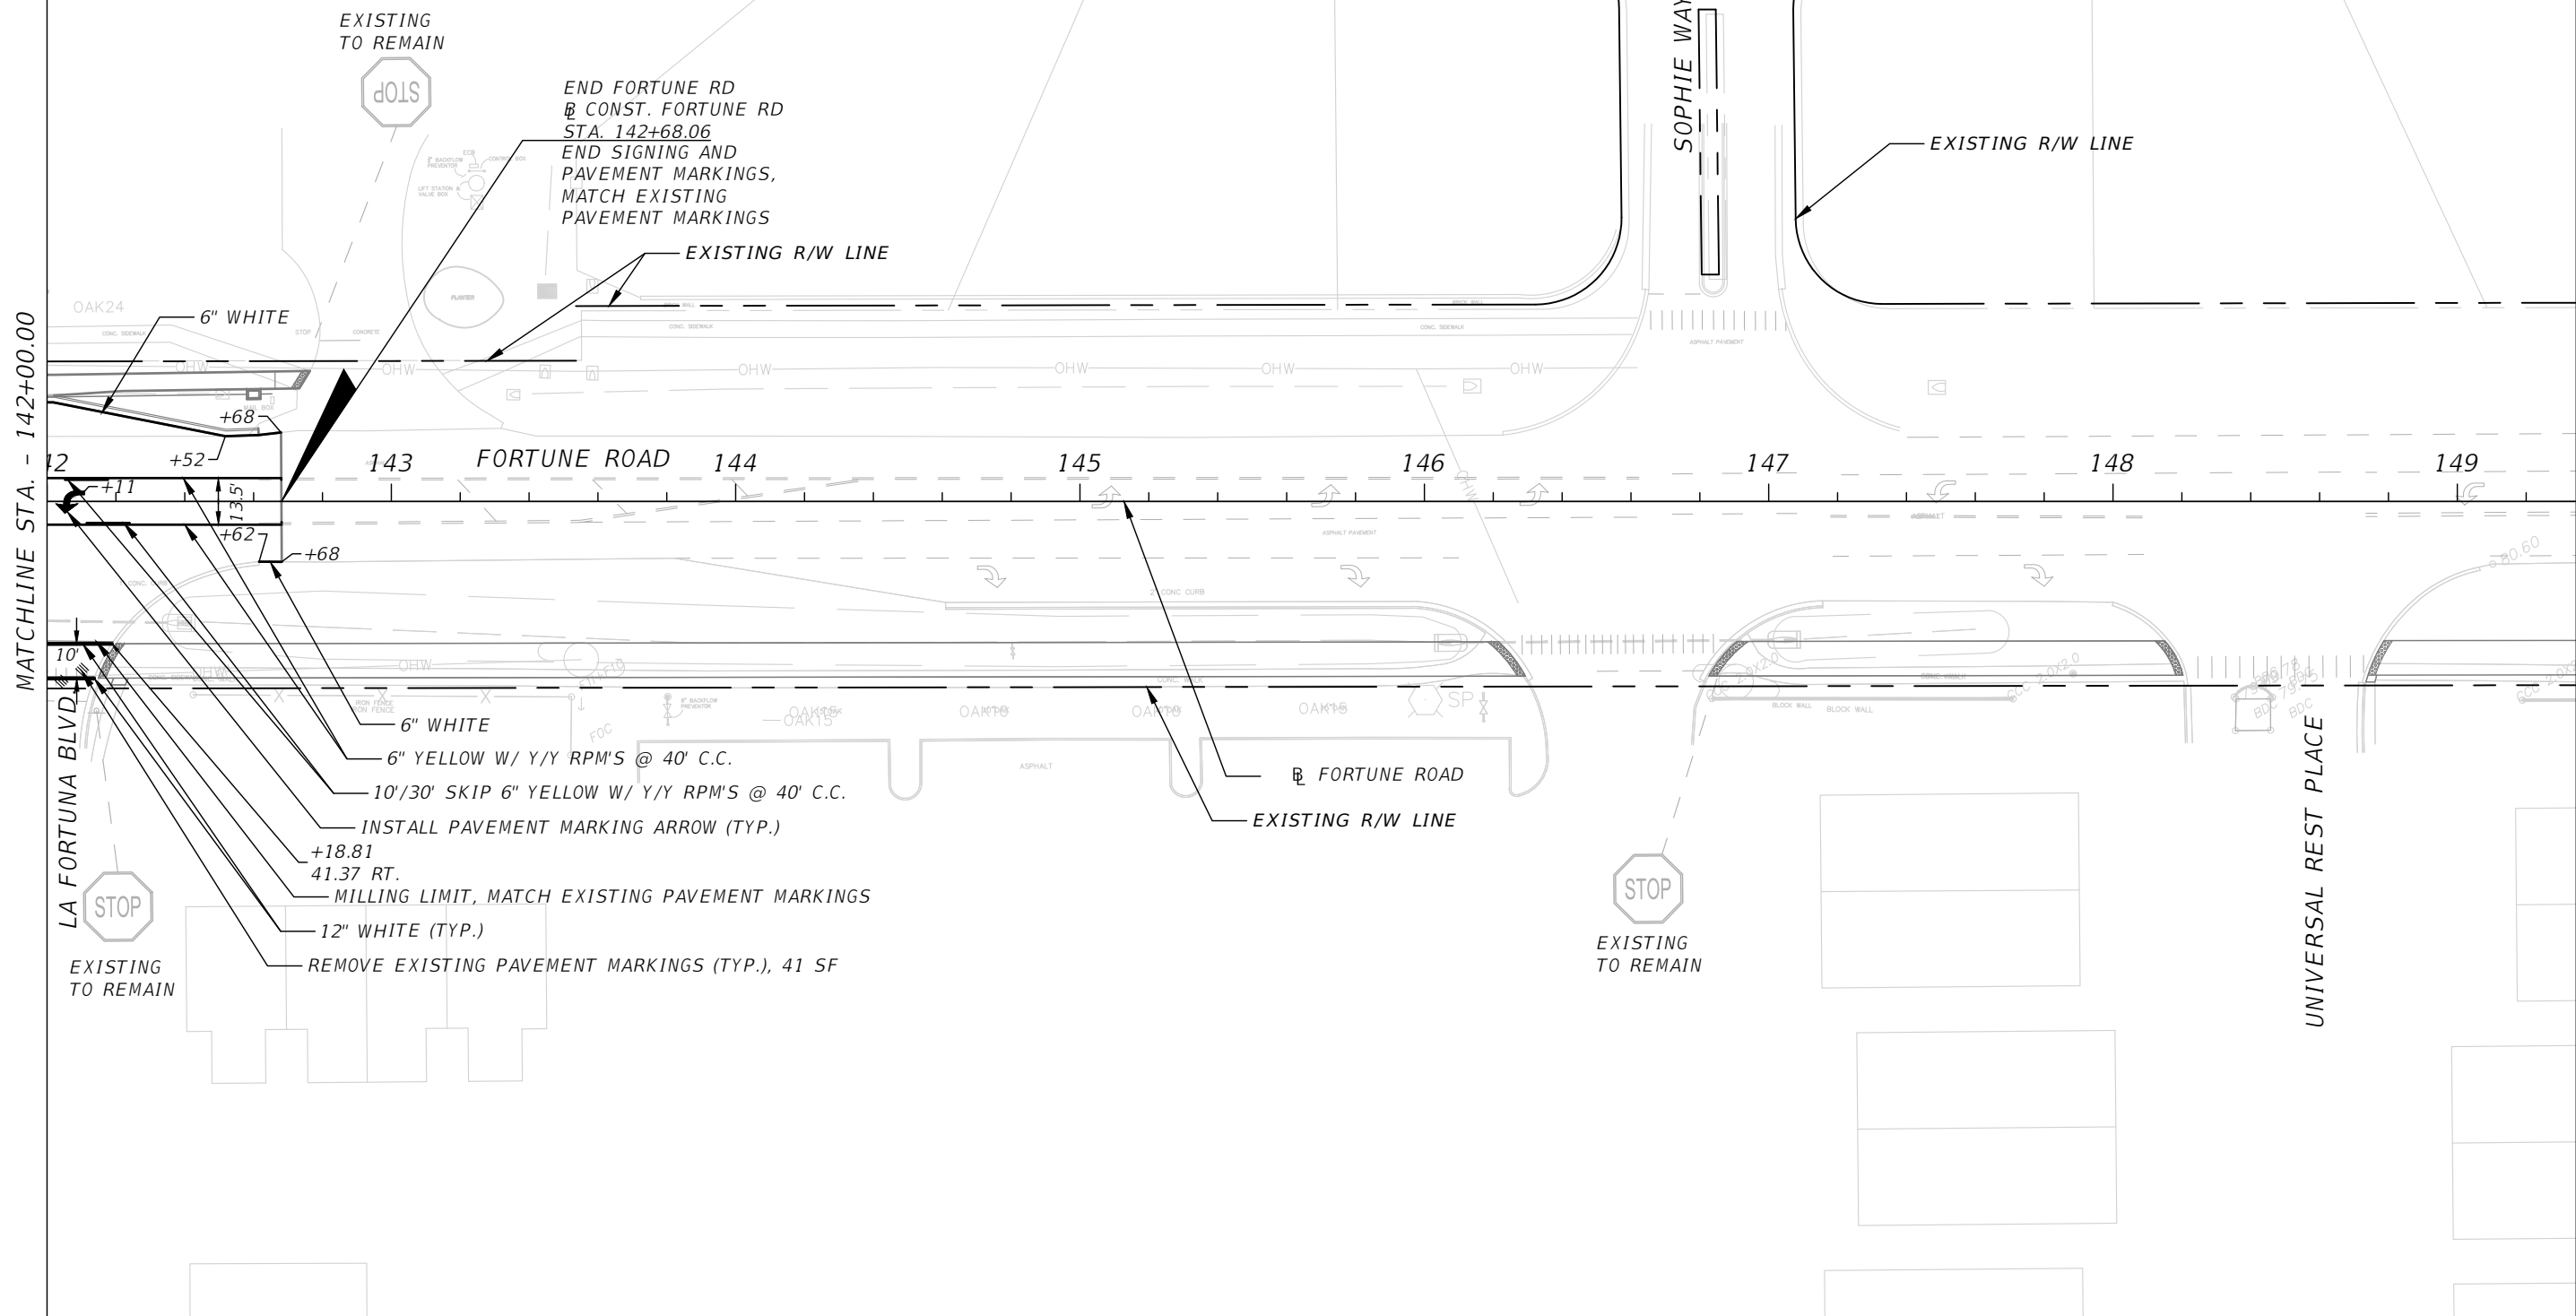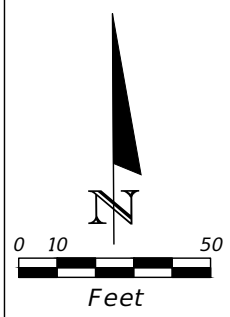

REVISIONS			
DATE	DESCRIPTION	DATE	DESCRIPTION

Engineers | Scientists  
 Planners | Designers  
 225 E. Robinson Street, Suite 300  
 Orlando, FL 32801 (407)839-4006  
 Certificate of Authorization # 3932  
 Jennifer M. DiStefano, P.E.  
 PE # 81844

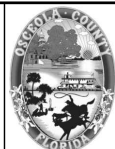


OSCEOLA COUNTY  
 FLORIDA

**SIGNING AND PAVEMENT  
 MARKING PLAN (6)**

SHEET  
 NO.  
 S-9

THE OFFICIAL RECORD OF THIS SHEET IS THE ELECTRONIC FILE DIGITALLY SIGNED AND SEALED UNDER RULE 61G15-23.004, F.A.C.

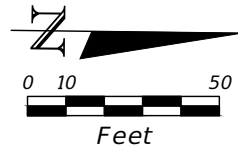

EXISTING TO BE  
RELOCATED BY OTHERS



STA. 206+43  
R2-1 30"x36"  
700-1-11 1 AS  
700-1-60 1 AS



18" WHITE @ 20' C.C.

10'/30' SKIP 6" WHITE W/ W/R RPM'S @ 40' C.C.

6" WHITE W/ W/R RPM'S @ 20' C.C.

6" DOUBLE YELLOW W/ Y/Y RPM'S @ 20' C.C.

18" YELLOW @ 20' C.C.

BEGIN SIMPSON RD  
@ CONST. SIMPSON RD  
STA. 203+42.24  
BEGIN SIGNING AND  
PAVEMENT MARKINGS,  
MATCH EXISTING  
PAVEMENT MARKINGS

EXISTING R/W LINE

6'/10' GAP EXTENSION 6" YELLOW

200 201 202 203 204 205 206 207

Y/Y RPM'S  
@ 8" C.C.

SIMPSON ROAD

SIMPSON ROAD

INSTALL PAVEMENT MARKING ARROW (TYP.)  
6" WHITE W/ W/R RPM'S @ 20' C.C.  
6'/10' GAP EXTENSION 6" WHITE  
18" WHITE @ 20' C.C.

EXISTING R/W LINE



STA. 203+47  
R1-1 36"x36"  
700-1-11 1 AS



700-1-60 1 AS

HARBOR TOWN DRIVE

MATCHLINE STA. - 207+20.00

REVISIONS			
DATE	DESCRIPTION	DATE	DESCRIPTION

**vhb**  
Engineers | Scientists  
Planners | Designers  
225 E. Robinson Street, Suite 300  
Orlando, FL 32801 (407)839-4006  
Certificate of Authorization # 3932  
Jennifer M. DiStefano, P.E.  
PE # 81844





OSCEOLA COUNTY  
FLORIDA

SIGNING AND PAVEMENT  
MARKING PLAN (7)

SHEET  
NO.

5-10

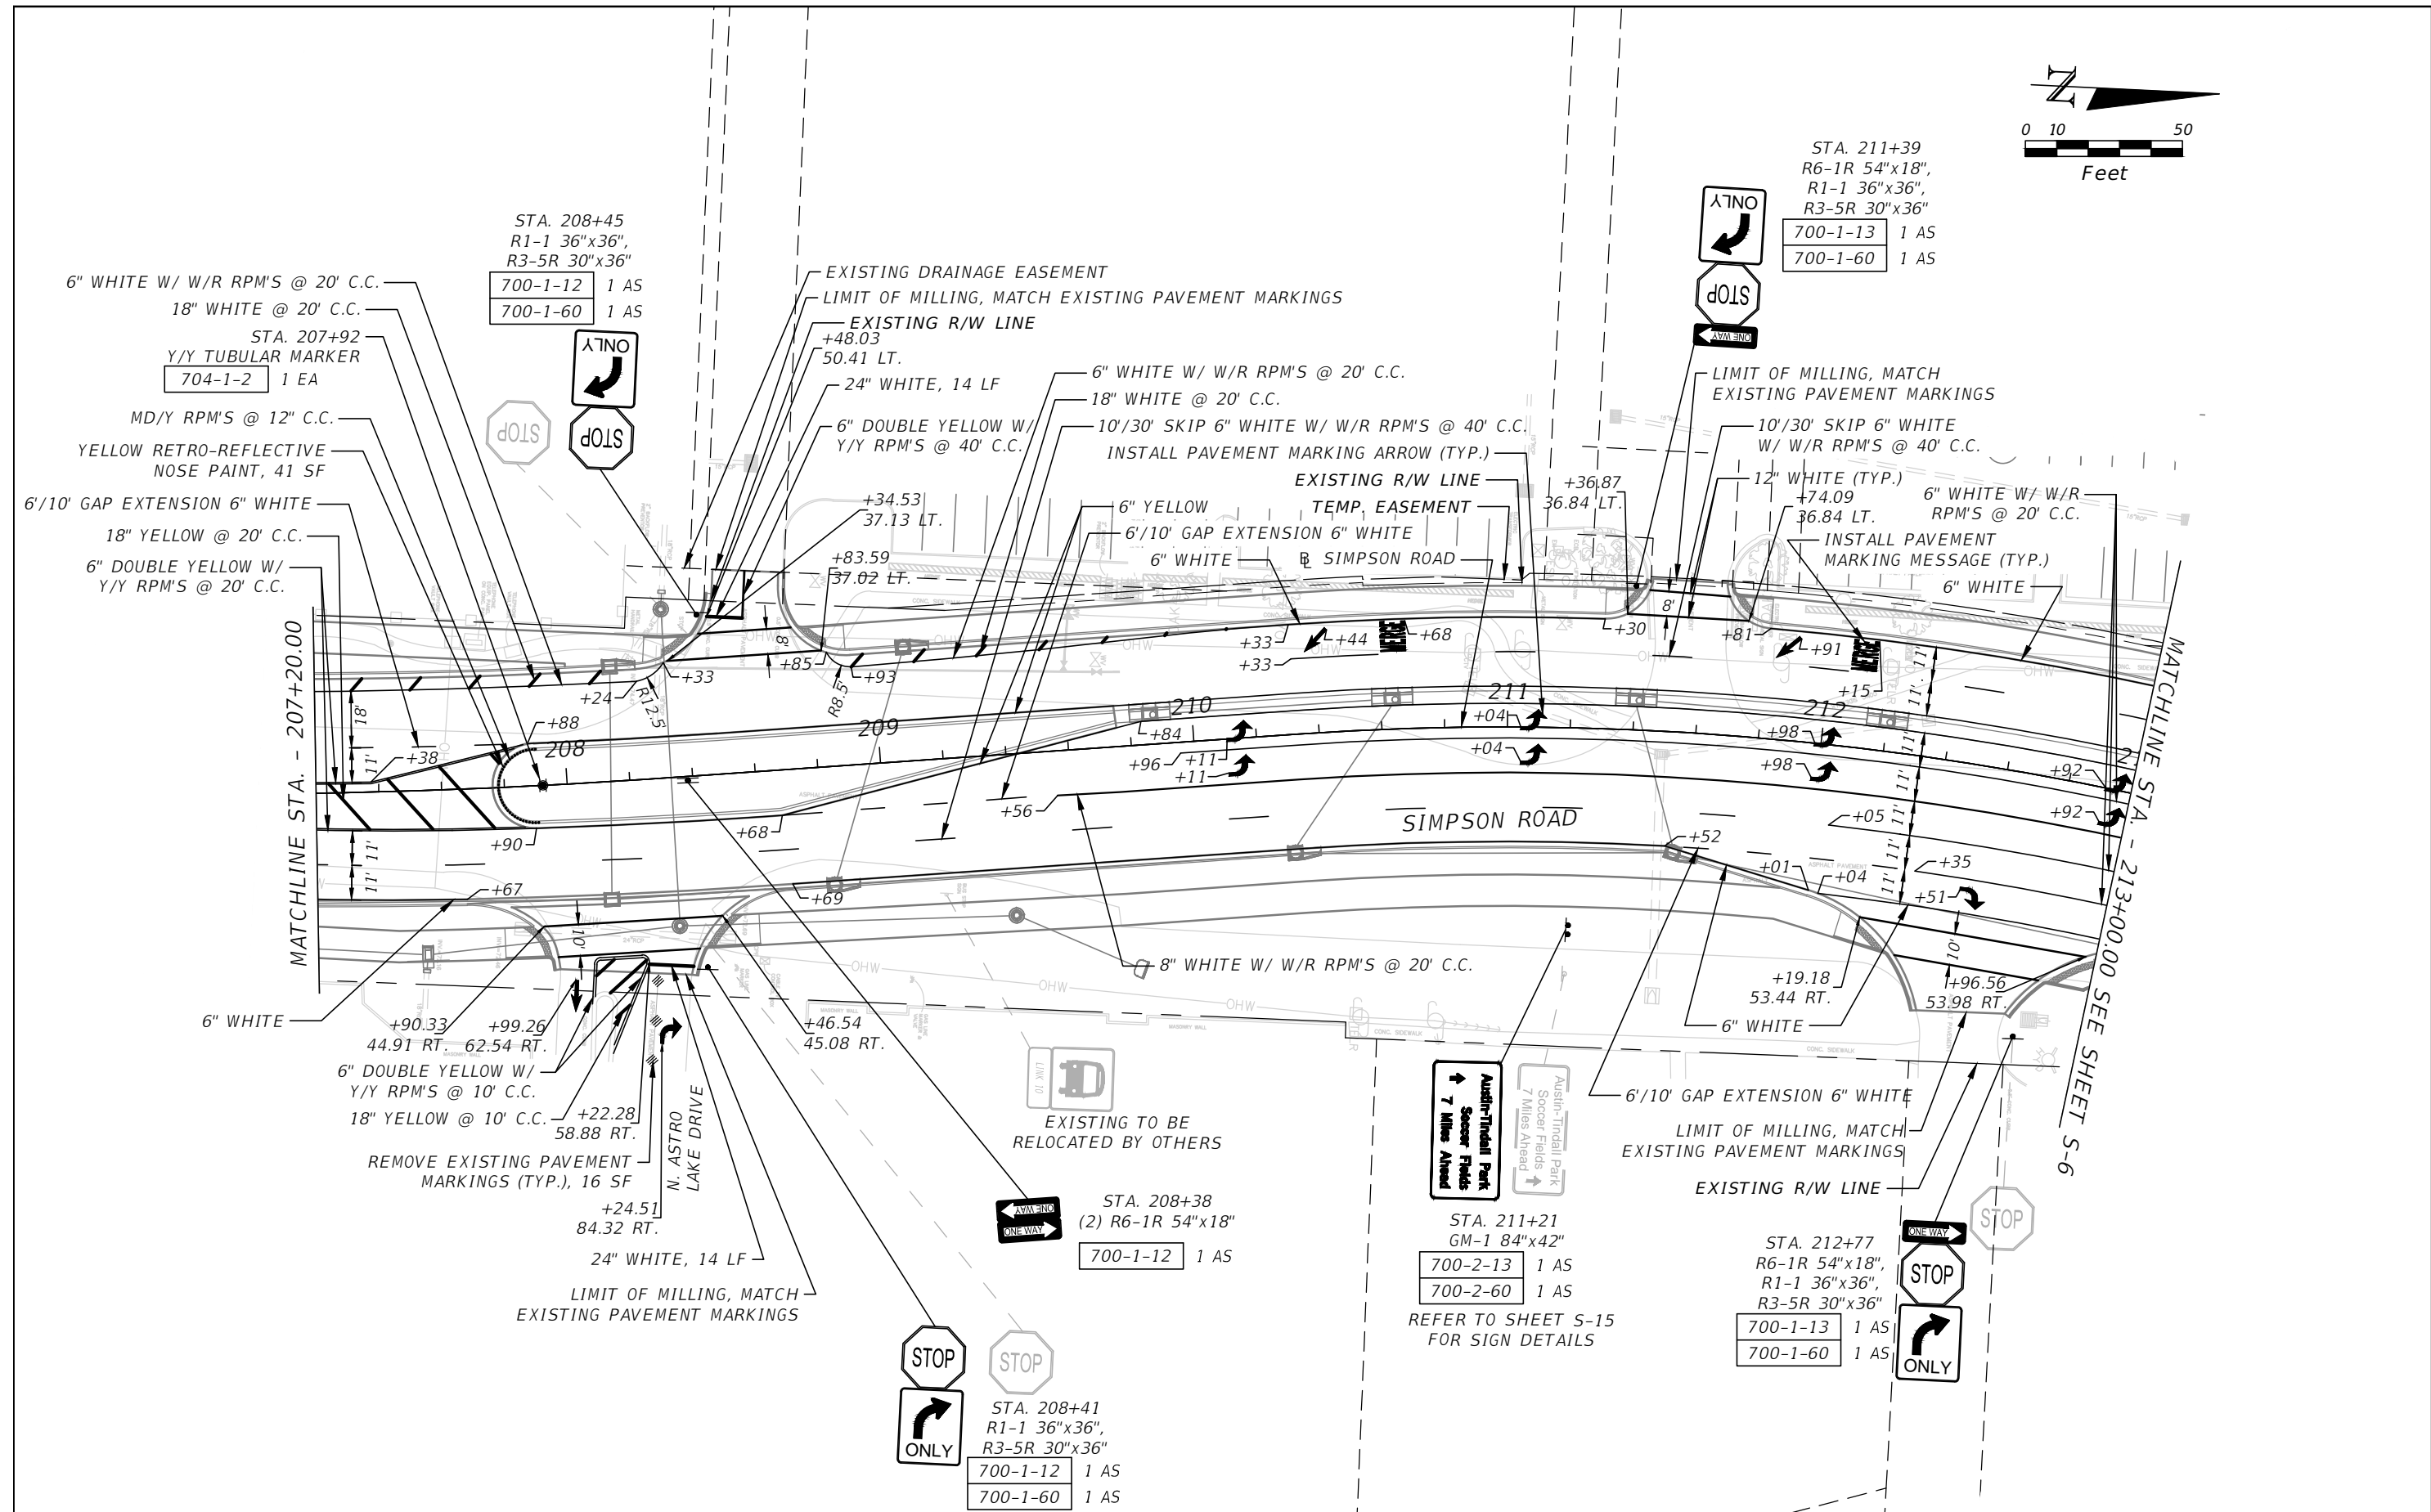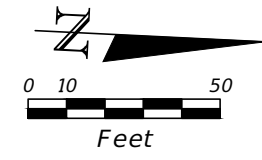

REVISIONS			
DATE	DESCRIPTION	DATE	DESCRIPTION



 Engineers | Scientists  
 Planners | Designers  
 225 E. Robinson Street, Suite 300  
 Orlando, FL 32801 (407)839-4006  
 Certificate of Authorization # 3932  
 Jennifer M. DiStefano, P.E.  
 PE # 81844


  
**OSCEOLA COUNTY**  
**FLORIDA**

**SIGNING AND PAVEMENT**  
**MARKING PLAN (8)**

SHEET  
 NO.  
**5-11**

THE OFFICIAL RECORD OF THIS SHEET IS THE ELECTRONIC FILE DIGITALLY SIGNED AND SEALED UNDER RULE 61G15-23.004, F.A.C.

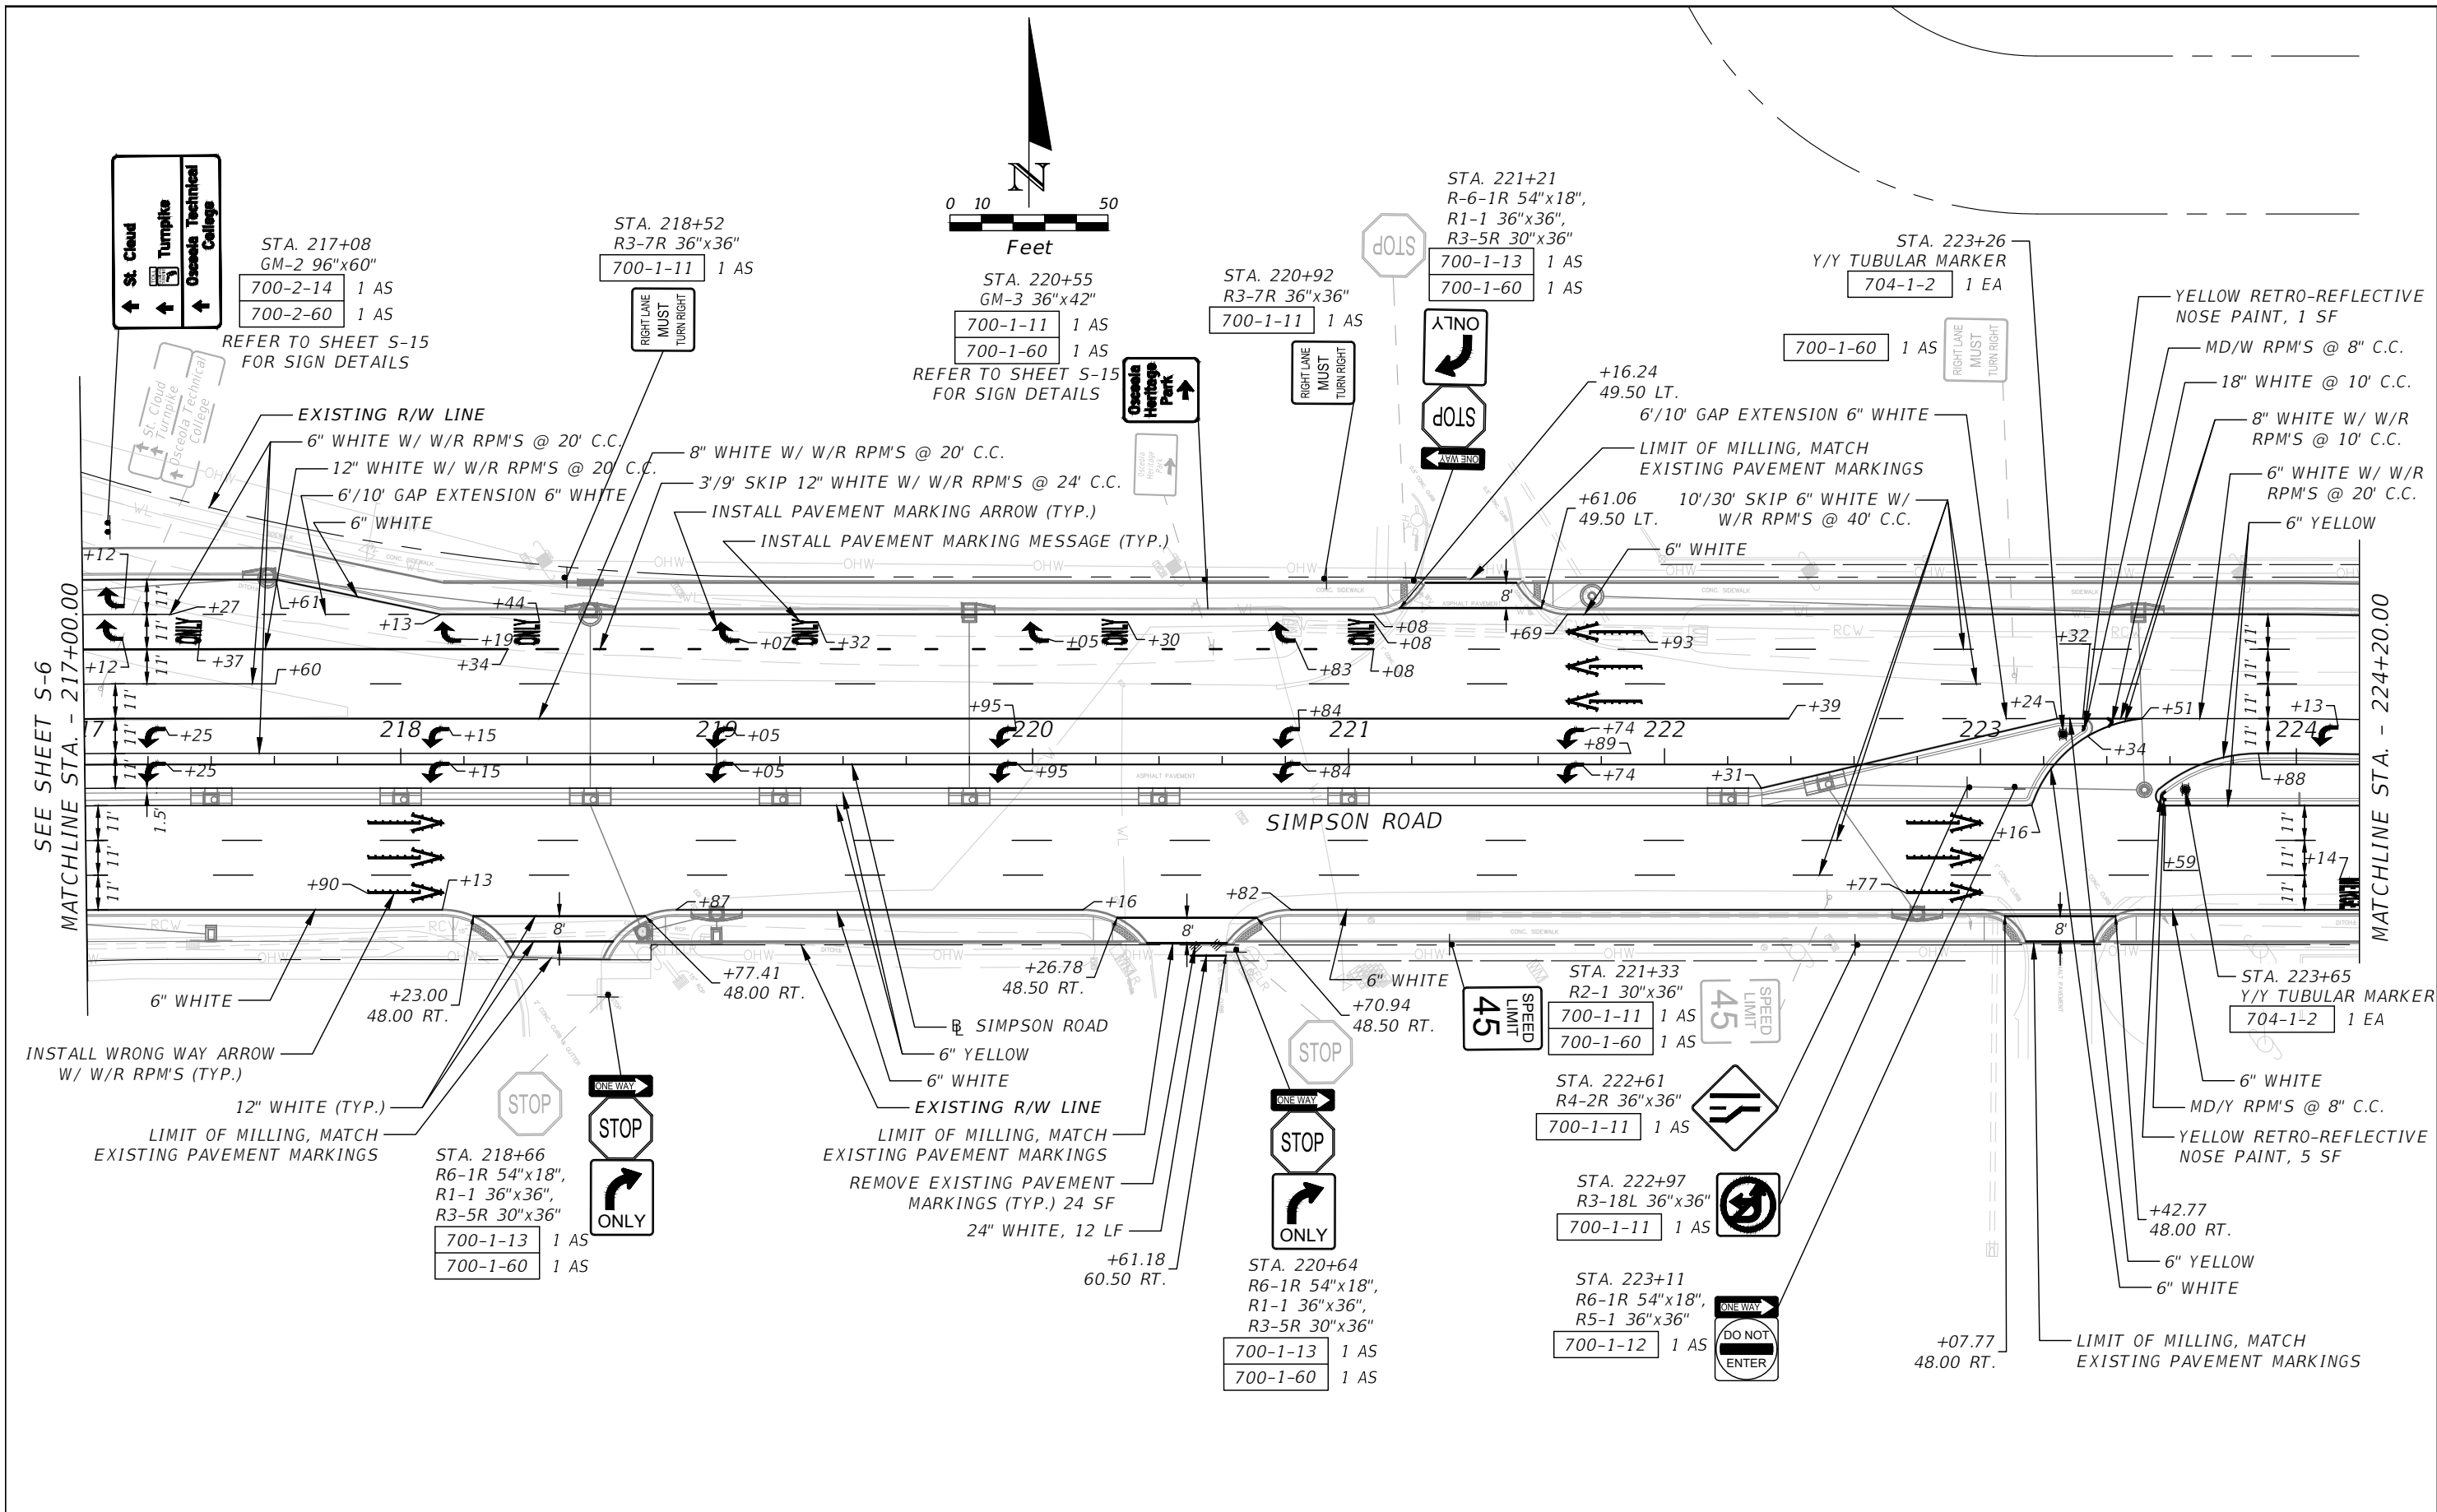

REVISIONS			
DATE	DESCRIPTION	DATE	DESCRIPTION


 Engineers | Scientists  
 Planners | Designers  
 225 E. Robinson Street, Suite 300  
 Orlando, FL 32801 (407)839-4006  
 Certificate of Authorization # 3932  
 Jennifer M. DiStefano, P.E.  
 PE # 81844





OSCEOLA COUNTY  
 FLORIDA

**SIGNING AND PAVEMENT  
 MARKING PLAN (9)**

SHEET  
 NO.  
 S-12

THE OFFICIAL RECORD OF THIS SHEET IS THE ELECTRONIC FILE DIGITALLY SIGNED AND SEALED UNDER RULE 61G15-23.004, F.A.C.

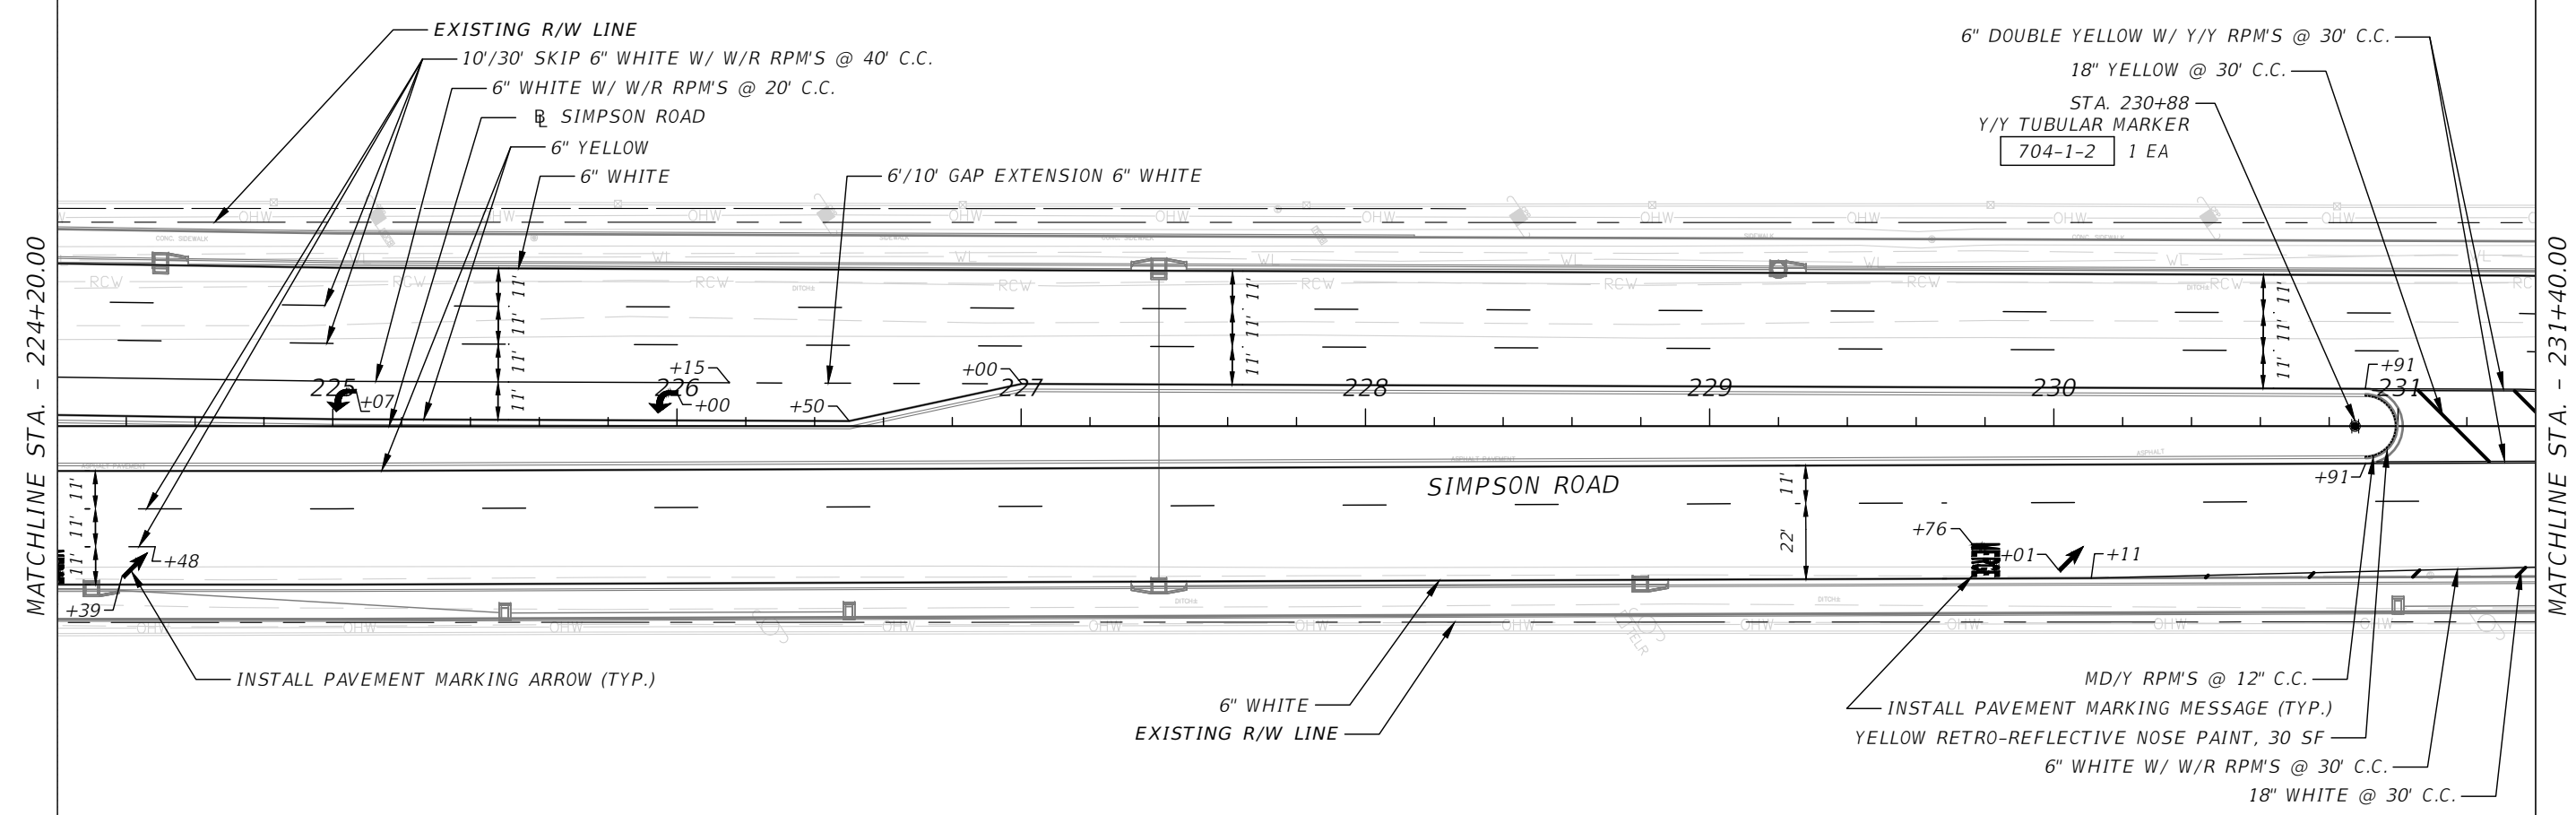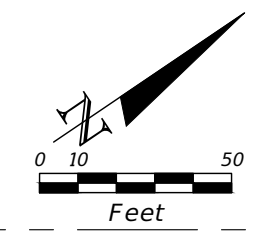


MATCHLINE STA. - 224+20.00

MATCHLINE STA. - 231+40.00

REVISIONS			
DATE	DESCRIPTION	DATE	DESCRIPTION



Engineers | Scientists  
Planners | Designers  
225 E. Robinson Street, Suite 300  
Orlando, FL 32801 (407)839-4006  
Certificate of Authorization # 3932  
Jennifer M. DiStefano, P.E.  
PE # 81844

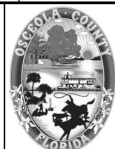


OSCEOLA COUNTY  
FLORIDA


**SIGNING AND PAVEMENT  
MARKING PLAN (10)**

SHEET  
NO.  
5-13

THE OFFICIAL RECORD OF THIS SHEET IS THE ELECTRONIC FILE DIGITALLY SIGNED AND SEALED UNDER RULE 61G15-23.004, F.A.C.

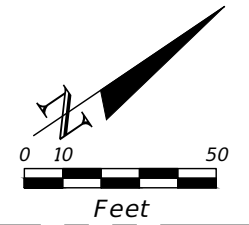

MATCHLINE STA. - 231+40.00

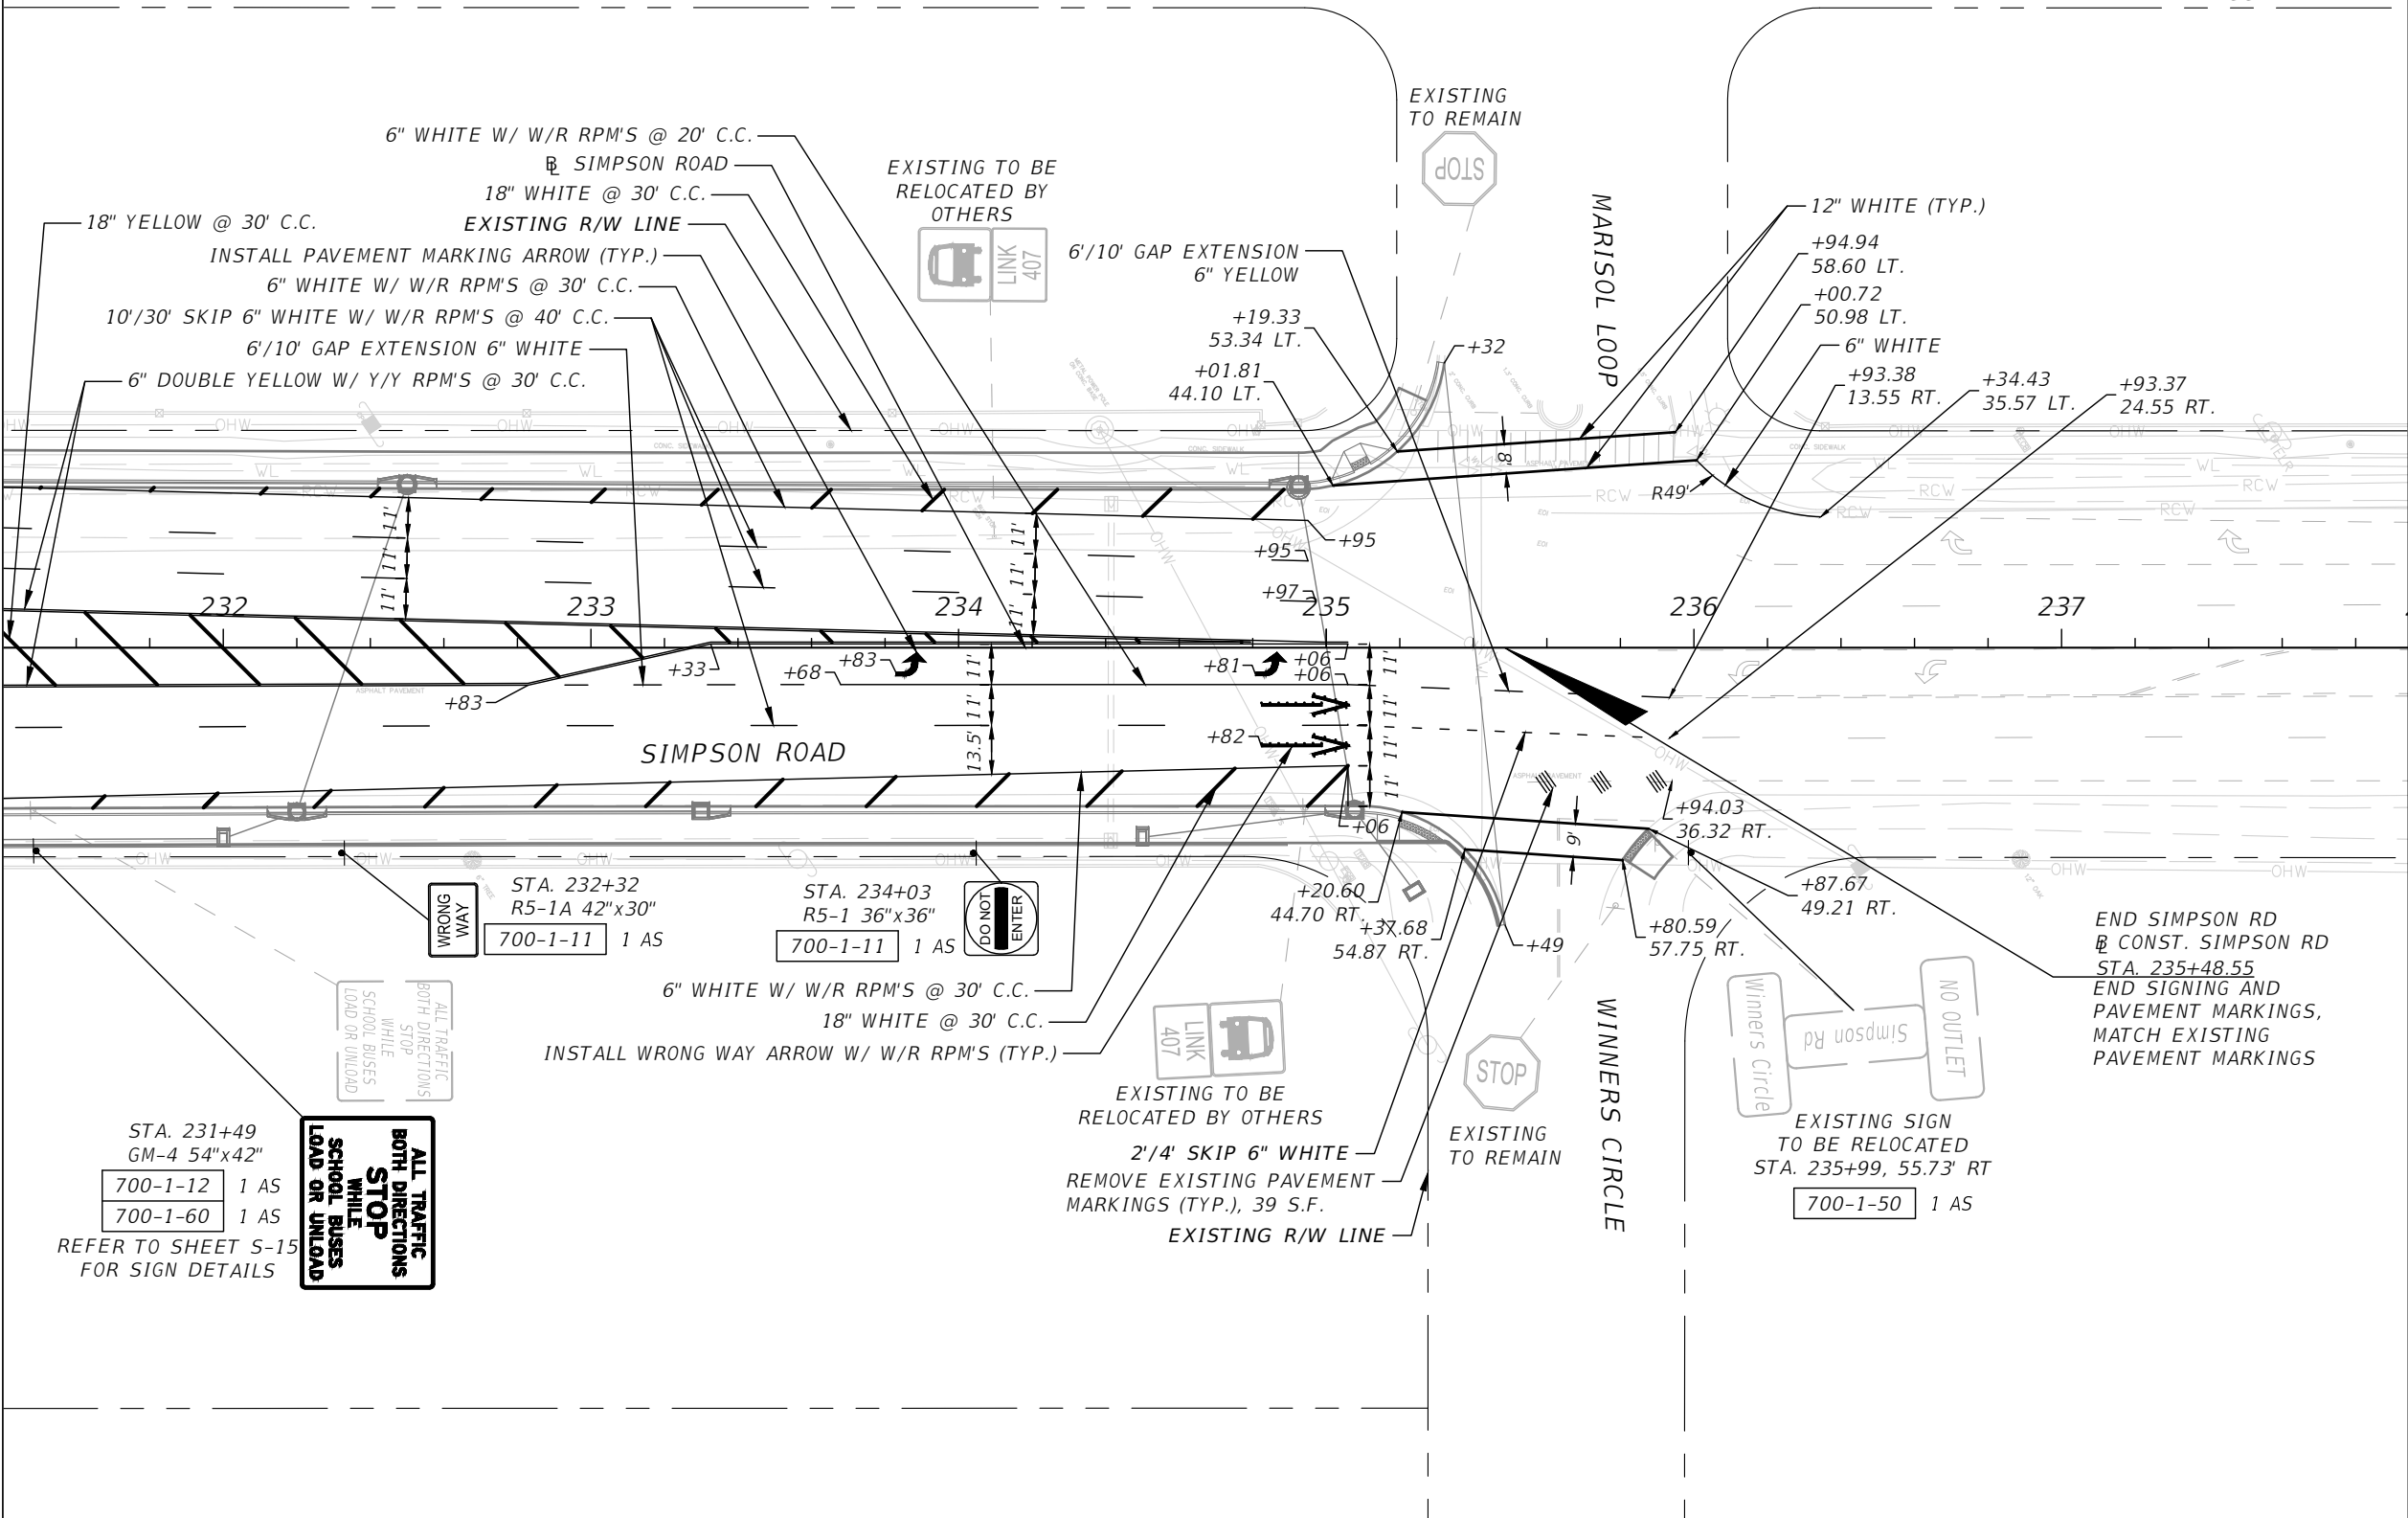

STA. 231+49  
GM-4 54"x42"  
700-1-12 1 AS  
700-1-60 1 AS  
REFER TO SHEET S-15  
FOR SIGN DETAILS

**ALL TRAFFIC  
STOP  
WHILE  
SCHOOL BUSES  
LOAD OR UNLOAD**

WRONG WAY  
STA. 232+32  
R5-1A 42"x30"  
700-1-11 1 AS

STA. 234+03  
R5-1 36"x36"  
700-1-11 1 AS

6" WHITE W/ W/R RPM'S @ 30' C.C.  
18" WHITE @ 30' C.C.  
INSTALL WRONG WAY ARROW W/ W/R RPM'S (TYP.)

EXISTING TO BE  
RELOCATED BY OTHERS  
2 1/4' SKIP 6" WHITE  
REMOVE EXISTING PAVEMENT  
MARKINGS (TYP.), 39 S.F.  
EXISTING R/W LINE

EXISTING SIGN  
TO BE RELOCATED  
STA. 235+99, 55.73' RT  
700-1-50 1 AS

END SIMPSON RD  
@ CONST. SIMPSON RD  
STA. 235+48.55  
END SIGNING AND  
PAVEMENT MARKINGS,  
MATCH EXISTING  
PAVEMENT MARKINGS

REVISIONS			
DATE	DESCRIPTION	DATE	DESCRIPTION

Engineers | Scientists  
Planners | Designers  
225 E. Robinson Street, Suite 300  
Orlando, FL 32801 (407)839-4006  
Certificate of Authorization # 3932  
Jennifer M. DiStefano, P.E.  
PE # 81844



OSCEOLA COUNTY  
FLORIDA

**SIGNING AND PAVEMENT  
MARKING PLAN (11)**

SHEET  
NO.  
S-14

THE OFFICIAL RECORD OF THIS SHEET IS THE ELECTRONIC FILE DIGITALLY SIGNED AND SEALED UNDER RULE 61G15-23.004, F.A.C.

