



**LEGEND:**

- EXIST. RW
- PROP. RIGHT OF ENTRY
- EXIST. PROPERTY LINE
- ASPHALT TRAIL
- 6" CONCRETE
- DETECTABLE WARNING DEVICE

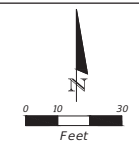

**LEGEND:**


- EXIST. RW
- PROP. RIGHT OF ENTRY
- EXIST. PROPERTY LINE
- ASPHALT TRAIL
- 6" CONCRETE
- DETECTABLE WARNING DEVICE

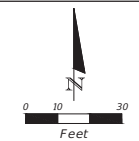

**LEGEND:**



- EXIST. RW
- PROP. RIGHT OF ENTRY
- EXIST. PROPERTY LINE
- ASPHALT TRAIL
- 6" CONCRETE
- DETECTABLE WARNING DEVICE



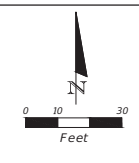



**LEGEND:**

- EXIST. R/W
- PROP. RIGHT OF ENTRY
- EXIST. PROPERTY LINE
- ASPHALT TRAIL
- 6" CONCRETE
- DETECTABLE WARNING DEVICE

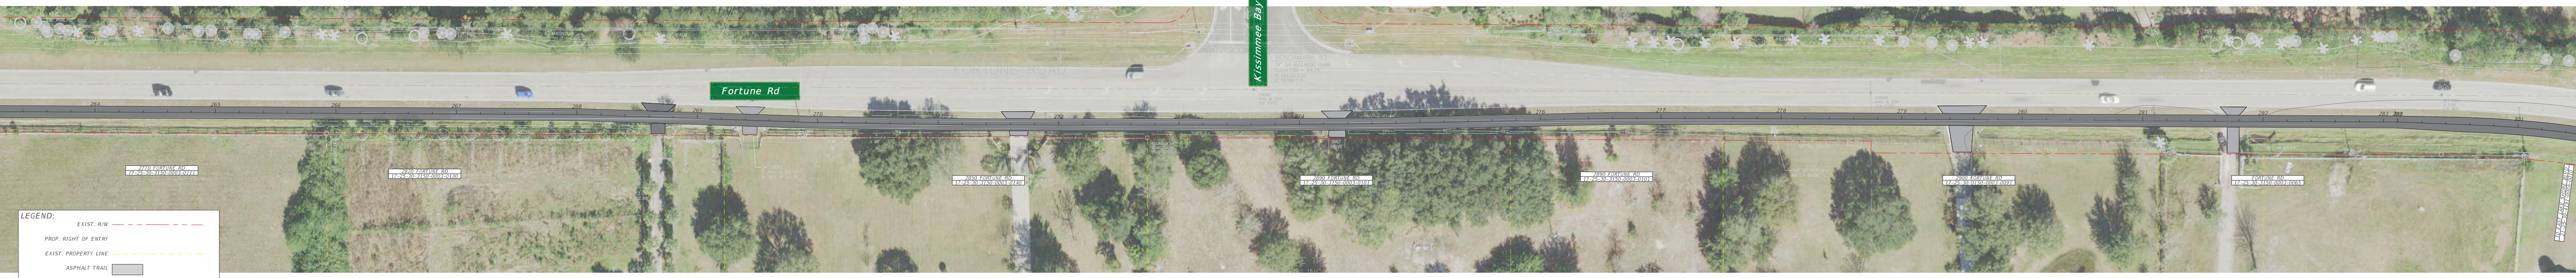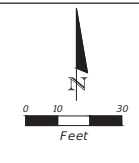



**LEGEND:**

- EXIST. R/W
- PROP. RIGHT OF ENTRY
- EXIST. PROPERTY LINE
- ASPHALT TRAIL
- 6" CONCRETE
- DETECTABLE WARNING DEVICE

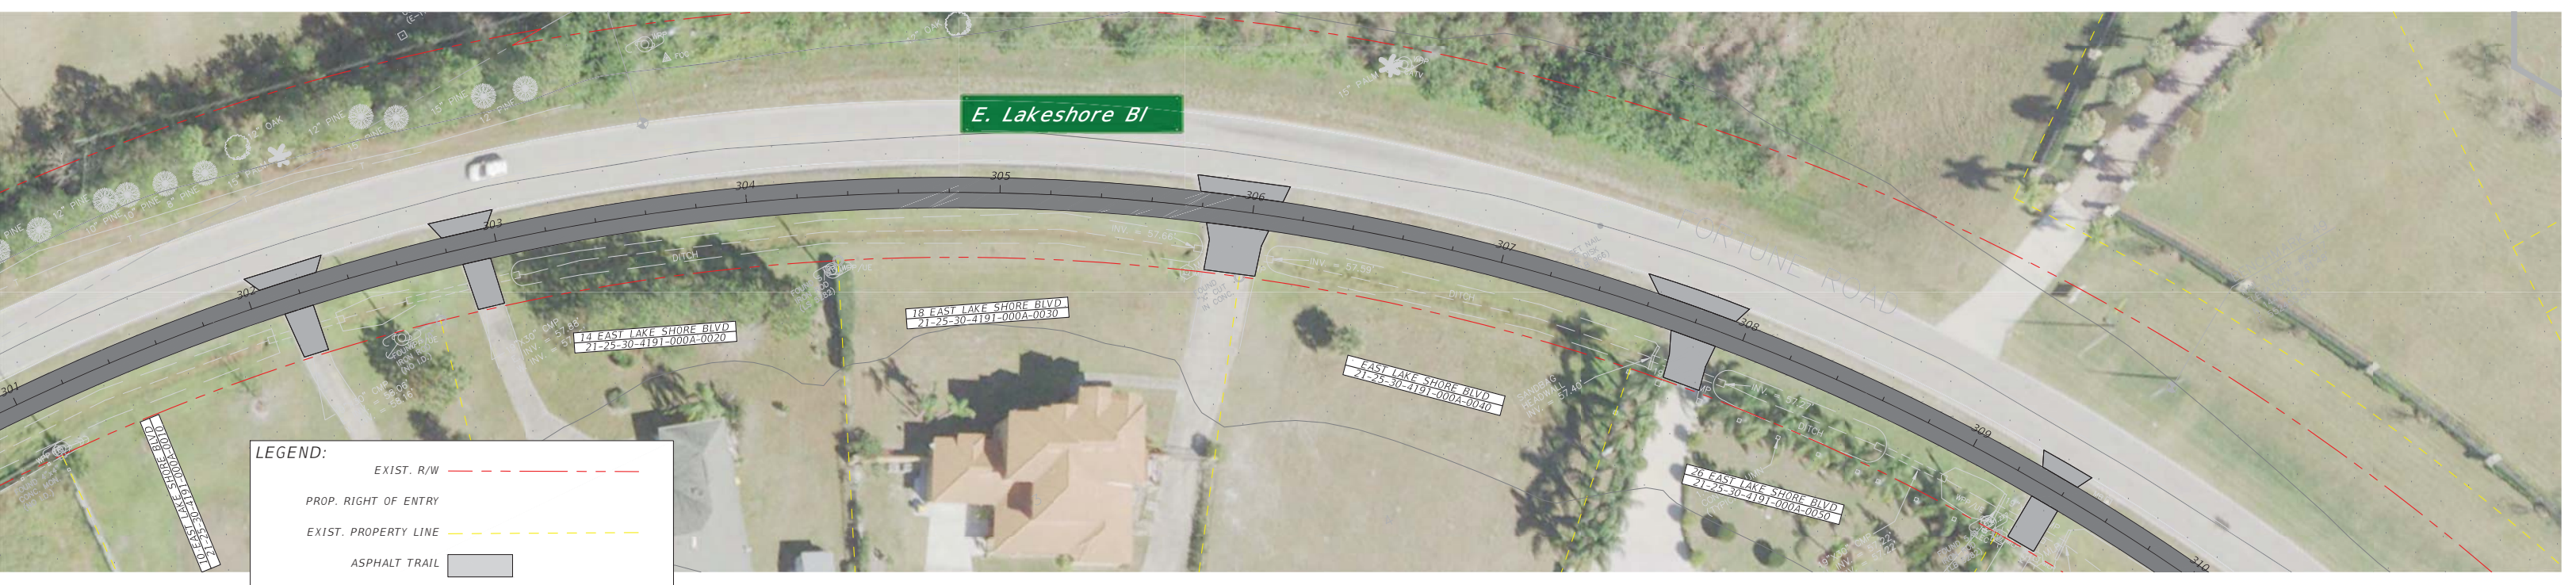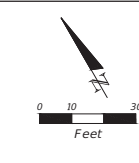

**LEGEND:**

- EXIST. R/W
- PROP. RIGHT OF ENTRY
- EXIST. PROPERTY LINE
- ASPHALT TRAIL
- 6" CONCRETE
- DETECTABLE WARNING DEVICE

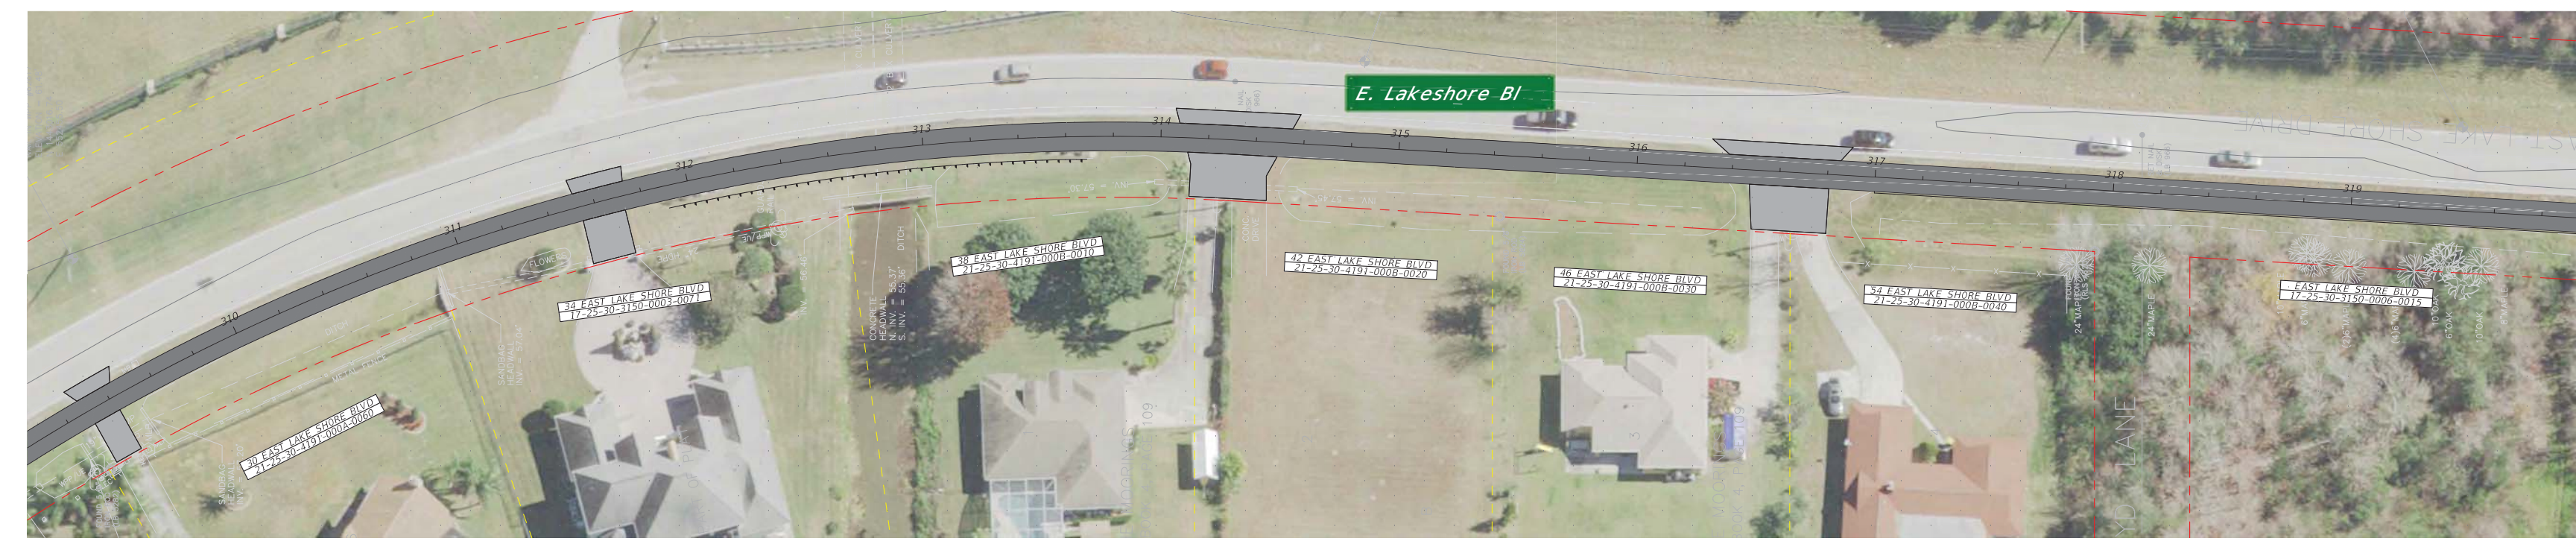
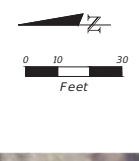


**LEGEND:**

- EXIST. R/W
- PROP. RIGHT OF ENTRY
- EXIST. PROPERTY LINE
- ASPHALT TRAIL
- 6" CONCRETE
- DETECTABLE WARNING DEVICE






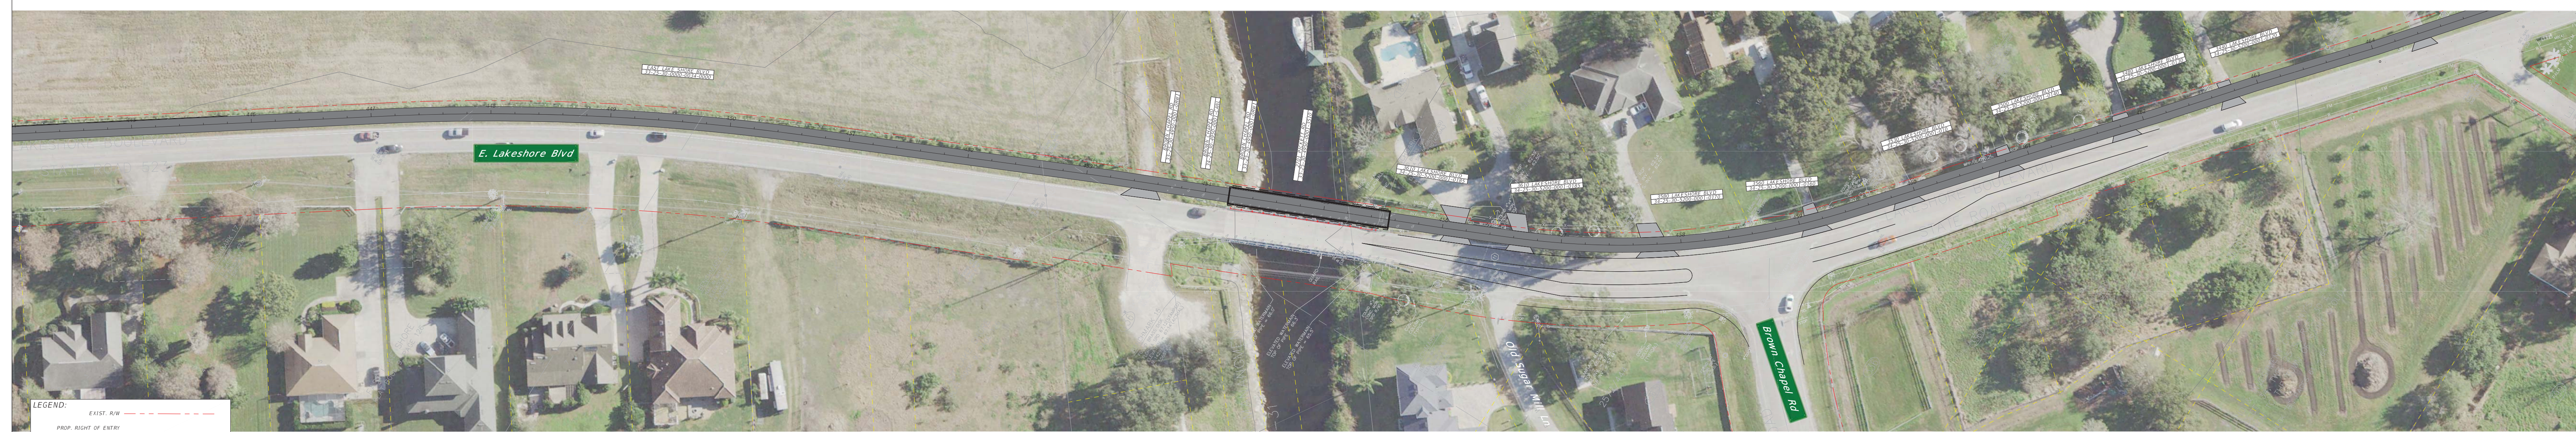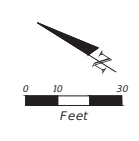

**LEGEND:**

- EXIST. RW ---
- PROP. RIGHT OF ENTRY ---
- EXIST. PROPERTY LINE ---
- ASPHALT TRAIL
- 6" CONCRETE
- DETECTABLE WARNING DEVICE

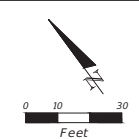

**LEGEND:**

- EXIST. RW ---
- PROP. RIGHT OF ENTRY ---
- EXIST. PROPERTY LINE ---
- ASPHALT TRAIL
- 6" CONCRETE
- DETECTABLE WARNING DEVICE