


OSCEOLA COUNTY, FLORIDA
PUBLIC WORKS DEPARTMENT

CONTRACT PLANS
SIMPSON RD NORTH SEGMENT
SIGNING AND PAVEMENT MARKING PLANS

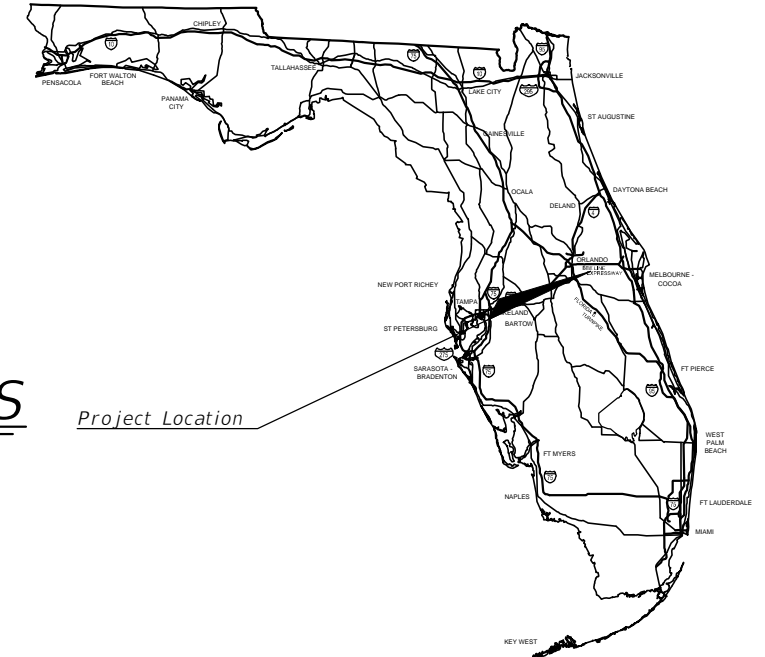


INDEX OF SIGNING AND PAVEMENT MARKING PLANS

SHEET NO.	SHEET DESCRIPTION
S-1	KEY SHEET
S-2	SIGNATURE SHEET
S-3 to S-5	TABULATION OF QUANTITIES
S-6 to S-26	SIGNING AND PAVEMENT MARKING PLANS
S-27	GUIDE SIGN WORKSHEET

SIGNING AND PAVEMENT MARKING PLANS
SHOP DRAWINGS TO BE SUBMITTED TO:

JENNIFER M. DISTEFANO, P.E.
VANASSE HANGEN BRUSTLIN, INC.
225 E. ROBINSON STREET, SUITE 300
ORLANDO, FL 32801

PLANS PREPARED BY:

 Engineers | Scientists
Planners | Designers
225 E. Robinson Street, Suite 300
Orlando, FL 32801 (407)839-4006
Certificate of Authorization # 3932

OSCEOLA COUNTY TRANSPORTATION AND TRANSIT

BRANDON ARRINGTON CHAIRMAN OF THE BOARD OF COUNTY COMMISSIONERS
VIVIANA JANER VICE CHAIRWOMAN OF THE BOARD OF COUNTY COMMISSIONERS
PEGGY CHOUNDHRY COUNTY COMMISSIONER
RICKY BOOTH COUNTY COMMISSIONER
CHERYL GRIEB COUNTY COMMISSIONER
DON FISHER COUNTY MANAGER
DAVID MAY COUNTY ENGINEER
FRANK RAYMOND PUBLIC WORKS DIRECTOR
TAWNY H OLORE, P.E. DIRECTOR OF TRANSPORTATION AND TRANSIT

FINAL PLANSET
DATE: MARCH 6, 2023

NOTE: THE SCALE OF THESE PLANS MAY
HAVE CHANGED DUE TO REPRODUCTION.

GOVERNING STANDARD PLANS:
Florida Department of Transportation, FY2022-23 Standard plans for
Road and Bridge Construction and applicable Interim Revisions (Irs).

Standard Plans for Road Construction and associated Irs are available
at the following website:
<http://www.fdot.gov/design/Standardplans.shtm>

APPLICABLE IRs: IR536-001-01, IR521-001-01

Standard Plans for Bridge Construction are included in the Structures
Plans Component.

GOVERNING STANDARD SPECIFICATIONS:
Florida Department of Transportation, July 2022 Standard
Specifications for Road and Bridge Construction at the following
website:
<http://www.fdot.gov/programmanagement/Implemented/SpecBooks>

SIGNING AND PAVEMENT
MARKING PLANS

ENGINEER OF RECORD: JENNIFER M. DISTEFANO, P.E.


P.E. NO.: 81844

OSCEOLA COUNTY PROJECT MANAGER: STEVEN KANE, P.E.

SHEET
NO.

S-1

THE OFFICIAL RECORD OF THIS SHEET IS THE ELECTRONIC FILE DIGITALLY SIGNED AND SEALED UNDER RULE 61G15-23.004, F.A.C.

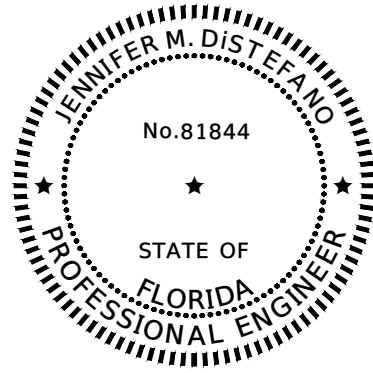

THIS ITEM HAS BEEN DIGITALLY SIGNED AND SEALED BY

ON THE DATE ADJACENT TO THE SEAL.


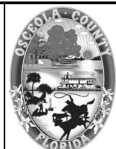
PRINTED COPIES OF THIS DOCUMENT ARE NOT CONSIDERED SIGNED AND SEALED AND THE SIGNATURE MUST BE VERIFIED ON ANY ELECTRONIC COPIES.

VANASSE HANGEN BRUSTLIN, INC.
 TRANSPORTATION, LAND DEVELOPMENT,
 ENVIRONMENTAL SERVICES
 225 E. ROBINSON ST., SUITE 300
 LANDMARK CENTER TWO
 ORLANDO, FL 32801
 JENNIFER M. DISTEFANO, P.E. NO. 81844

THE ABOVE NAMED PROFESSIONAL ENGINEER SHALL BE RESPONSIBLE FOR THE FOLLOWING SHEETS IN ACCORDANCE WITH RULE 61G15-23.004, F.A.C.

PLAN INDEX

SHEET NO.	SHEET DESCRIPTION
S-1	KEY SHEET
S-2	SIGNATURE SHEET
S-3 to S-5	TABULATION OF QUANTITIES
S-6 to S-26	SIGNING AND PAVEMENT MARKING PLANS
S-27	GUIDE SIGN WORKSHEET

REVISIONS				 <small>Engineers Scientists Planners Designers 225 E. Robinson Street, Suite 300 Orlando, FL 32801 (407)839-4006 Certificate of Authorization # 3932 Jennifer M. DiStefano, P.E. PE # 81844</small>	 OSCEOLA COUNTY FLORIDA	SIGNATURE SHEET	SHEET NO.
DATE	DESCRIPTION	DATE	DESCRIPTION				S-2

TABULATION OF QUANTITIES


PAY ITEM NO.	DESCRIPTION	UNIT	SHEET NUMBERS																TOTAL THIS SHEET	
			S-6		S-7		S-8		S-9		S-10		S-11		S-12		S-13		PLAN	FINAL
			PLAN	FINAL	PLAN	FINAL	PLAN	FINAL	PLAN	FINAL	PLAN	FINAL	PLAN	FINAL	PLAN	FINAL	PLAN	FINAL		
700-1-11	SINGLE POST SIGN, F&I GROUND MOUNT, UP TO 12 SF	AS	2				2		1		4		1		5		5		20	
700-1-12	SINGLE POST SIGN, F&I GROUND MOUNT, 12-20 SF	AS												3		2		5		
700-1-13	SINGLE POST SIGN, F&I GROUND MOUNT, 21-30 SF	AS					1		1				1		3		2		8	
700-1-60	SINGLE POST SIGN, REMOVE	AS	3				2		1		2		2		4		6		20	
700-2-60	MULTI- POST SIGN, REMOVE	AS																		
704-1-2	TUBULAR MARKER, DURABLE, 36" YELLOW POST	EA																		
705-10-1	OBJECT MARKER, TYPE 1	EA	2								3						3		8	
706-1-3	RETRO-REFLECTIVE PAVEMENT MARKER	EA																	1008	
	MONO-DIRECTIONAL/WHITE RETRO-REFLECTIVE PAVEMENT MARKER	EA																		
	MONO-DIRECTIONAL/YELLOW RETRO-REFLECTIVE PAVEMENT MARKER	EA	14								26						32			
	WHITE/RED RETRO-REFLECTIVE PAVEMENT MARKER	EA	56		40		125		131		108		133		191		66			
	YELLOW/YELLOW RETRO-REFLECTIVE PAVEMENT MARKER	EA	4				18		18		4		28		4		10			
710-90	PAINTED PAVEMENT MARKINGS, FINAL SURFACE	LS																		
*	PAINTED PAVEMENT MARKINGS, STANDARD, WHITE, SOLID, 6"	GM	0.511		0.303		0.522		0.581		0.845		0.594		0.766				4.122	
*	PAINTED PAVEMENT MARKINGS, STANDARD, WHITE, SOLID FOR INTERCHANGE AND URBAN ISLAND, 8"	GM																		
*	PAINTED PAVEMENT MARKINGS, STANDARD, WHITE, SOLID FOR INTERCHANGE MARKINGS, 12"	GM													0.027				0.027	
*	PAINTED PAVEMENT MARKINGS, STANDARD, WHITE, SOLID FOR CROSSWALK AND ROUNDABOUT, 12"	LF	649				169		141		706		192		291		737		2885	
*	PAINTED PAVEMENT MARKINGS, STANDARD, WHITE, SOLID FOR DIAGONAL OR CHEVRON, 18"	LF																		
*	PAINTED PAVEMENT MARKINGS, STANDARD, WHITE, SOLID FOR STOP LINE OR CROSSWALK, 24"	LF	139				18		17		139		22		54		240		629	
*	PAINTED PAVEMENT MARKINGS, STANDARD, WHITE, SKIP, 10-30 OR 3-9 SKIP, 6" WIDE	GM	0.256		0.303		0.545		0.545		0.254		0.545						2.448	
*	PAINTED PAVEMENT MARKING, STANDARD, WHITE, 3'-9" SKIP DROP LINE AND APPROACH TO TOLL PLAZA, 12" WIDE,	GM													0.077				0.077	
*	PAINTED PAVEMENT MARKINGS, STANDARD, WHITE, 2-4 DOTTED GUIDELINE/6-10 GAP EXTENSION, 6"	GM	0.032						0.012		0.012		0.012						0.068	
*	PAINTED PAVEMENT MARKINGS, STANDARD, WHITE, MESSAGE OR SYMBOL	EA													6		3		9	
*	PAINTED PAVEMENT MARKINGS, STANDARD, WHITE, ARROWS	EA	4				4		6		5		6		21		9		55	
*	PAINTED PAVEMENT MARKINGS, STANDARD, YELLOW, SOLID, 6"	GM	0.184		0.152		0.305		0.312		0.225		0.346		0.276				1.800	
*	PAINTED PAVEMENT MARKINGS, STANDARD, YELLOW, SOLID FOR DIAGONAL OR CHEVRON, 18"	LF					44		17				51						112	
*	PAINTED PAVEMENT MARKINGS, STANDARD, YELLOW, 2-4 DOTTED GUIDELINE/6-10 DOTTED EXTENSION, 6"	GM																		
*	PAINTED PAVEMENT MARKINGS, STANDARD, YELLOW, ISLAND NOSE	SF	16								20						40		76	
711-11-103	THERMOPLASTIC, STANDARD, WHITE, SOLID, 12" FOR INTERCHANGE MARKINGS	GM													0.027		0.054		0.081	
711-11-123	THERMOPLASTIC, STANDARD, WHITE, SOLID, 12" FOR CROSSWALK AND ROUNDABOUT	LF	649				169		141		706		192		291		737		2885	
711-11-124	THERMOPLASTIC, STANDARD, WHITE, SOLID, 18" FOR DIAGONALS AND CHEVRONS	LF																		
711-11-125	THERMOPLASTIC, STANDARD, WHITE, SOLID, 24" FOR STOP LINE AND CROSSWALK	LF	139				18		17		139		22		54		240		629	
711-11-141	THERMOPLASTIC, STANDARD, WHITE, 2-4 DOTTED GUIDELINE/6-10 GAP EXTENSION, 6"	GM	0.032						0.012		0.012		0.012				0.035		0.103	
711-11-160	THERMOPLASTIC, STANDARD, WHITE, MESSAGE OR SYMBOL	EA													6		3		9	
711-11-170	THERMOPLASTIC, STANDARD, WHITE, ARROW	EA	4				4		6		5		6		21		11		57	
711-11-224	THERMOPLASTIC, STANDARD, YELLOW, SOLID, 18" FOR DIAGONAL OR CHEVRON	LF					44		17				51				6		118	
711-11-241	THERMOPLASTIC, STANDARD, YELLOW, 2-4 DOTTED GUIDE LINE /6-10 DOTTED EXTENSION LINE, 6"	GM																		
711-14-125	THERMOPLASTIC, PREFORMED, WHITE, SOLID, 24" FOR CROSSWALK	LF	564								1320								1884	
711-16-101	THERMOPLASTIC, STANDARD - OTHER SURFACES, WHITE, SOLID, 6"	GM	0.511		0.303		0.522		0.581		0.845		0.594		0.766		0.825		4.947	
711-16-102	THERMOPLASTIC, STANDARD-OTHER SURFACES, WHITE, SOLID, 8"	GM																		
711-16-131	THERMOPLASTIC, STANDARD-OTHER SURFACES, WHITE, SKIP, 6", 10-30 SKIP OR 3-9 LANE DROP	GM	0.256		0.303		0.545		0.545		0.254		0.545				0.205		2.653	
711-16-133	THERMOPLASTIC, STANDARD-OTHER SURFACES WHITE, SKIP, 12"- APPROACH TO TOLL PLAZA OR 3-9 LANE DROP	GM													0.077				0.077	
711-16-201	THERMOPLASTIC, STANDARD - OTHER SURFACES, YELLOW, SOLID, 6"	GM	0.182		0.152		0.305		0.312		0.225		0.346		0.276		0.288		2.086	
711-17-1	THERMOPLASTIC, REMOVE EXISTING THERMOPLASTIC PAVEMENT MARKINGS- SURFACE TO REMAIN	SF	150				320		165				300		30		50		1015	

NOTES:
 *THESE QUANTITIES ARE PAID FOR UNDER PAINTED PAVEMENT MARKINGS (FINAL SURFACE), LUMP SUM ITEM NO. 710-90. QUANTITIES SHOWN ARE FOR ONE APPLICATION. SEE SPECIFICATIONS 710 FOR THE NUMBER OF APPLICATIONS REQUIRED.

REVISIONS			
DATE	DESCRIPTION	DATE	DESCRIPTION



Engineers | Scientists
 Planners | Designers
 225 E. Robinson Street, Suite 300
 Orlando, FL 32801 (407)839-4006
 Certificate of Authorization # 3932
 Jennifer M. DiStefano, P.E.
 PE # 81844

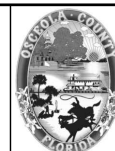

OSCEOLA COUNTY
 FLORIDA

TABULATION OF QUANTITIES
 (1)

SHEET NO.
 S-3

THE OFFICIAL RECORD OF THIS SHEET IS THE ELECTRONIC FILE DIGITALLY SIGNED AND SEALED UNDER RULE 61G15-23.004, F.A.C.

TABULATION OF QUANTITIES


PAY ITEM NO.	DESCRIPTION	UNIT	SHEET NUMBERS																TOTAL THIS SHEET	
			S-14		S-15		S-16		S-17		S-18		S-19		S-20		S-21		PLAN	FINAL
			PLAN	FINAL	PLAN	FINAL	PLAN	FINAL	PLAN	FINAL	PLAN	FINAL	PLAN	FINAL	PLAN	FINAL	PLAN	FINAL	PLAN	FINAL
700-1-11	SINGLE POST SIGN, F&I GROUND MOUNT, UP TO 12 SF	AS	2		1		2		3		7		1				1		17	
700-1-12	SINGLE POST SIGN, F&I GROUND MOUNT, 12-20 SF	AS	1		2		2										1		6	
700-1-13	SINGLE POST SIGN, F&I GROUND MOUNT, 21-30 SF	AS	3		2		1		1		1						1		9	
700-1-60	SINGLE POST SIGN, REMOVE	AS	6		4				3		2		1				4		20	
700-2-60	MULTI- POST SIGN, REMOVE	AS																		
704-1-2	TUBULAR MARKER, DURABLE, 36" YELLOW POST	EA									2								2	
705-10-1	OBJECT MARKER, TYPE 1	EA			2		2				4								8	
706-1-3	RETRO-REFLECTIVE PAVEMENT MARKER	EA																	935	
	MONO-DIRECTIONAL/WHITE RETRO-REFLECTIVE PAVEMENT MARKER	EA																		
	MONO-DIRECTIONAL/YELLOW RETRO-REFLECTIVE PAVEMENT MARKER	EA			14		30				48									
	WHITE/RED RETRO-REFLECTIVE PAVEMENT MARKER	EA	150		177		106		82		84		38		38		80			
	YELLOW/YELLOW RETRO-REFLECTIVE PAVEMENT MARKER	EA	44		26		18													
710-90	PAINTED PAVEMENT MARKINGS, FINAL SURFACE	LS																		
*	PAINTED PAVEMENT MARKINGS, STANDARD, WHITE, SOLID, 6"	GM	0.449		0.701		0.799		0.610		0.570		0.545		0.546		0.589		4.809	
*	PAINTED PAVEMENT MARKINGS, STANDARD, WHITE, SOLID FOR INTERCHANGE AND URBAN ISLAND, 8"	GM																		
*	PAINTED PAVEMENT MARKINGS, STANDARD, WHITE, SOLID FOR INTERCHANGE MARKINGS, 12"	GM																		
*	PAINTED PAVEMENT MARKINGS, STANDARD, WHITE, SOLID FOR CROSSWALK AND ROUNDABOUT, 12"	LF	587		591		527		100		430						145		2380	
*	PAINTED PAVEMENT MARKINGS, STANDARD, WHITE, SOLID FOR DIAGONAL OR CHEVRON, 18"	LF																		
*	PAINTED PAVEMENT MARKINGS, STANDARD, WHITE, SOLID FOR STOP LINE OR CROSSWALK, 24"	LF	34		131		132		13		28						18		356	
*	PAINTED PAVEMENT MARKINGS, STANDARD, WHITE, SKIP, 10-30 OR 3-9 SKIP, 6" WIDE	GM	0.409		0.241		0.154		0.273		0.278		0.273		0.273		0.273		2.174	
*	PAINTED PAVEMENT MARKING, STANDARD, WHITE, 3'-9" SKIP DROP LINE AND APPROACH TO TOLL PLAZA, 12" WIDE	GM																		
*	PAINTED PAVEMENT MARKINGS, STANDARD, WHITE, 2-4 DOTTED GUIDELINE/6-10 GAP EXTENSION, 6"	GM			0.041		0.033		0.012								0.012		0.098	
*	PAINTED PAVEMENT MARKINGS, STANDARD, WHITE, MESSAGE OR SYMBOL	EA																		
*	PAINTED PAVEMENT MARKINGS, STANDARD, WHITE, ARROWS	EA	9		13		10		4		7						2		45	
*	PAINTED PAVEMENT MARKINGS, STANDARD, YELLOW, SOLID, 6"	GM	0.495		0.355		0.248		0.273		0.244		0.273		0.273		0.273		2.434	
*	PAINTED PAVEMENT MARKINGS, STANDARD, YELLOW, SOLID FOR DIAGONAL OR CHEVRON, 18"	LF	70		32		69												171	
*	PAINTED PAVEMENT MARKINGS, STANDARD, YELLOW, 2-4 DOTTED GUIDELINE/6-10 DOTTED EXTENSION, 6"	GM									0.040								0.040	
*	PAINTED PAVEMENT MARKINGS, STANDARD, YELLOW, ISLAND NOSE	SF			20		40				60								120	
711-11-103	THERMOPLASTIC, STANDARD, WHITE, SOLID, 12" FOR INTERCHANGE MARKINGS	GM																		
711-11-123	THERMOPLASTIC, STANDARD, WHITE, SOLID, 12" FOR CROSSWALK AND ROUNDABOUT	LF	587		591		527		100		430						145		2380	
711-11-124	THERMOPLASTIC, STANDARD, WHITE, SOLID, 18" FOR DIAGONALS AND CHEVRONS	LF																		
711-11-125	THERMOPLASTIC, STANDARD, WHITE, SOLID, 24" FOR STOP LINE AND CROSSWALK	LF	34		131		132		13		28						18		356	
711-11-141	THERMOPLASTIC, STANDARD, WHITE, 2-4 DOTTED GUIDELINE/6-10 GAP EXTENSION, 6"	GM			0.041		0.033		0.012								0.012		0.098	
711-11-160	THERMOPLASTIC, STANDARD, WHITE, MESSAGE OR SYMBOL	EA																		
711-11-170	THERMOPLASTIC, STANDARD, WHITE, ARROW	EA	9		13		10		4		7						4		47	
711-11-224	THERMOPLASTIC, STANDARD, YELLOW, SOLID, 18" FOR DIAGONAL OR CHEVRON	LF	70		32		69												171	
711-11-241	THERMOPLASTIC, STANDARD, YELLOW, 2-4 DOTTED GUIDE LINE /6-10 DOTTED EXTENSION LINE, 6"	GM									0.040								0.040	
711-14-125	THERMOPLASTIC, PREFORMED, WHITE, SOLID, 24" FOR CROSSWALK	LF			497														497	
711-16-101	THERMOPLASTIC, STANDARD - OTHER SURFACES, WHITE, SOLID, 6"	GM	0.449		0.701		0.799		0.610		0.570		0.545		0.546		0.589		4.809	
711-16-102	THERMOPLASTIC, STANDARD-OTHER SURFACES, WHITE, SOLID, 8"	GM																		
711-16-131	THERMOPLASTIC, STANDARD-OTHER SURFACES, WHITE, SKIP, 6", 10-30 SKIP OR 3-9 LANE DROP	GM	0.409		0.241		0.154		0.273		0.278		0.273		0.273		0.273		2.174	
711-16-133	THERMOPLASTIC, STANDARD-OTHER SURFACES WHITE, SKIP, 12"- APPROACH TO TOLL PLAZA OR 3-9 LANE DROP	GM																		
711-16-201	THERMOPLASTIC, STANDARD - OTHER SURFACES, YELLOW, SOLID, 6"	GM	0.495		0.355		0.248		0.273		0.244		0.273		0.273		0.273		2.434	
711-17-1	THERMOPLASTIC, REMOVE EXISTING THERMOPLASTIC PAVEMENT MARKINGS- SURFACE TO REMAIN	SF	275		15		90												380	

NOTES:
 *THESE QUANTITIES ARE PAID FOR UNDER PAINTED PAVEMENT MARKINGS (FINAL SURFACE), LUMP SUM ITEM NO. 710-90. QUANTITIES SHOWN ARE FOR ONE APPLICATION. SEE SPECIFICATIONS 710 FOR THE NUMBER OF APPLICATIONS REQUIRED.

REVISIONS			
DATE	DESCRIPTION	DATE	DESCRIPTION



Engineers | Scientists
 Planners | Designers
 225 E. Robinson Street, Suite 300
 Orlando, FL 32801 (407)839-4006
 Certificate of Authorization # 3932
 Jennifer M. DiStefano, P.E.
 PE # 81844

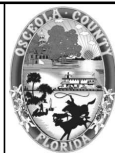

OSCEOLA COUNTY
 FLORIDA

TABULATION OF QUANTITIES
 (2)

SHEET NO.
 S-4

THE OFFICIAL RECORD OF THIS SHEET IS THE ELECTRONIC FILE DIGITALLY SIGNED AND SEALED UNDER RULE 61G15-23.004, F.A.C.

TABULATION OF QUANTITIES

PAY ITEM NO.	DESCRIPTION	UNIT	SHEET NUMBERS														TOTAL THIS SHEET		GRAND TOTAL	
			S-22		S-23		S-24		S-25		S-26		PLAN	FINAL	PLAN	FINAL	PLAN	FINAL		
			PLAN	FINAL	PLAN	FINAL	PLAN	FINAL	PLAN	FINAL	PLAN	FINAL	PLAN	FINAL	PLAN	FINAL	PLAN	FINAL		
700-1-11	SINGLE POST SIGN, F&I GROUND MOUNT, UP TO 12 SF	AS	6		1		7		1		1						16	53		
700-1-12	SINGLE POST SIGN, F&I GROUND MOUNT, 12-20 SF	AS							2								2	13		
700-1-13	SINGLE POST SIGN, F&I GROUND MOUNT, 21-30 SF	AS					1										1	18		
700-1-60	SINGLE POST SIGN, REMOVE	AS	4				3		1		3						11	51		
700-2-60	MULTI- POST SIGN, REMOVE	AS							1								1	1		
704-1-2	TUBULAR MARKER, DURABLE, 36" YELLOW POST	EA					2		1								3	5		
705-10-1	OBJECT MARKER, TYPE 1	EA	4				3										7	23		
706-1-3	RETRO-REFLECTIVE PAVEMENT MARKER	EA															524	2467		
	MONO-DIRECTIONAL/WHITE RETRO-REFLECTIVE PAVEMENT MARKER	EA																		
	MONO-DIRECTIONAL/YELLOW RETRO-REFLECTIVE PAVEMENT MARKER	EA	34				30		30		8									
	WHITE/RED RETRO-REFLECTIVE PAVEMENT MARKER	EA	76		44		82		118		82									
	YELLOW/YELLOW RETRO-REFLECTIVE PAVEMENT MARKER	EA							20											
710-90	PAINTED PAVEMENT MARKINGS, FINAL SURFACE	LS																1		
*	PAINTED PAVEMENT MARKINGS, STANDARD, WHITE, SOLID, 6"	GM	0.817		0.573		0.700		0.532		0.179						2.801	11.732		
*	PAINTED PAVEMENT MARKINGS, STANDARD, WHITE, SOLID FOR INTERCHANGE AND URBAN ISLAND, 8"	GM							0.062		0.103						0.165	0.165		
*	PAINTED PAVEMENT MARKINGS, STANDARD, WHITE, SOLID FOR INTERCHANGE MARKINGS, 12"	GM																0.027		
*	PAINTED PAVEMENT MARKINGS, STANDARD, WHITE, SOLID FOR CROSSWALK AND ROUNDABOUT, 12"	LF	644		100		155		94								993	6258		
*	PAINTED PAVEMENT MARKINGS, STANDARD, WHITE, SOLID FOR DIAGONAL OR CHEVRON, 18"	LF							69		154						223	223		
*	PAINTED PAVEMENT MARKINGS, STANDARD, WHITE, SOLID FOR STOP LINE OR CROSSWALK, 24"	LF	127						14		53						194	1179		
*	PAINTED PAVEMENT MARKINGS, STANDARD, WHITE, SKIP, 10-30 OR 3-9 SKIP, 6" WIDE	GM	0.140		0.263		0.273		0.266		0.045						0.987	5.609		
*	PAINTED PAVEMENT MARKING, STANDARD, WHITE, 3'-9" SKIP DROP LINE AND APPROACH TO TOLL PLAZA, 12" WIDE	GM																0.077		
*	PAINTED PAVEMENT MARKINGS, STANDARD, WHITE, 2-4 DOTTED GUIDELINE/6-10 GAP EXTENSION, 6"	GM			0.012		0.013		0.067		0.019						0.111	0.277		
*	PAINTED PAVEMENT MARKINGS, STANDARD, WHITE, MESSAGE OR SYMBOL	EA																9		
*	PAINTED PAVEMENT MARKINGS, STANDARD, WHITE, ARROWS	EA	8		1		8		6		7						30	130		
*	PAINTED PAVEMENT MARKINGS, STANDARD, YELLOW, SOLID, 6"	GM	0.238		0.275		0.244		0.272		0.091						1.120	5.354		
*	PAINTED PAVEMENT MARKINGS, STANDARD, YELLOW, SOLID FOR DIAGONAL OR CHEVRON, 18"	LF							6								6	289		
*	PAINTED PAVEMENT MARKINGS, STANDARD, YELLOW, 2-4 DOTTED GUIDELINE/6-10 DOTTED EXTENSION, 6"	GM					0.029										0.029	0.069		
*	PAINTED PAVEMENT MARKINGS, STANDARD, YELLOW, ISLAND NOSE	SF	40														40	236		
711-11-103	THERMOPLASTIC, STANDARD, WHITE, SOLID, 12" FOR INTERCHANGE MARKINGS	GM																0.081		
711-11-123	THERMOPLASTIC, STANDARD, WHITE, SOLID, 12" FOR CROSSWALK AND ROUNDABOUT	LF	644		100		155		94								993	6258		
711-11-124	THERMOPLASTIC, STANDARD, WHITE, SOLID, 18" FOR DIAGONALS AND CHEVRONS	LF							69		154						223	223		
711-11-125	THERMOPLASTIC, STANDARD, WHITE, SOLID, 24" FOR STOP LINE AND CROSSWALK	LF	127						14		53						194	1179		
711-11-141	THERMOPLASTIC, STANDARD, WHITE, 2-4 DOTTED GUIDELINE/6-10 GAP EXTENSION, 6"	GM			0.012		0.013		0.067		0.019						0.111	0.312		
711-11-160	THERMOPLASTIC, STANDARD, WHITE, MESSAGE OR SYMBOL	EA																9		
711-11-170	THERMOPLASTIC, STANDARD, WHITE, ARROW	EA	8		1		8		6		7						30	134		
711-11-224	THERMOPLASTIC, STANDARD, YELLOW, SOLID, 18" FOR DIAGONAL OR CHEVRON	LF							6								6	295		
711-11-241	THERMOPLASTIC, STANDARD, YELLOW, 2-4 DOTTED GUIDE LINE /6-10 DOTTED EXTENSION LINE, 6"	GM					0.029										0.029	0.069		
711-14-125	THERMOPLASTIC, PREFORMED, WHITE, SOLID, 24" FOR CROSSWALK	LF	552														552	2933		
711-16-101	THERMOPLASTIC, STANDARD - OTHER SURFACES, WHITE, SOLID, 6"	GM	0.817		0.573		0.700		0.532		0.179						2.801	12.557		
711-16-102	THERMOPLASTIC, STANDARD-OTHER SURFACES, WHITE, SOLID, 8"	GM							0.062		0.103						0.165	0.165		
711-16-131	THERMOPLASTIC, STANDARD-OTHER SURFACES, WHITE, SKIP, 6", 10-30 SKIP OR 3-9 LANE DROP	GM	0.140		0.263		0.273		0.266		0.045						0.987	5.814		
711-16-133	THERMOPLASTIC, STANDARD-OTHER SURFACES WHITE, SKIP, 12"- APPROACH TO TOLL PLAZA OR 3-9 LANE DROP	GM																0.077		
711-16-201	THERMOPLASTIC, STANDARD - OTHER SURFACES, YELLOW, SOLID, 6"	GM	0.238		0.275		0.244		0.272		0.091						1.120	5.640		
711-17-1	THERMOPLASTIC, REMOVE EXISTING THERMOPLASTIC PAVEMENT MARKINGS- SURFACE TO REMAIN	SF	121														121	1516		

NOTES:
 *THESE QUANTITIES ARE PAID FOR UNDER PAINTED PAVEMENT MARKINGS (FINAL SURFACE), LUMP SUM ITEM NO. 710-90. QUANTITIES SHOWN ARE FOR ONE APPLICATION. SEE SPECIFICATIONS 710 FOR THE NUMBER OF APPLICATIONS REQUIRED.

REVISIONS			
DATE	DESCRIPTION	DATE	DESCRIPTION



Engineers | Scientists
 Planners | Designers
 225 E. Robinson Street, Suite 300
 Orlando, FL 32801 (407)839-4006
 Certificate of Authorization # 3932
 Jennifer M. DiStefano, P.E.
 PE # 81844





OSCEOLA COUNTY
 FLORIDA

TABULATION OF QUANTITIES
 (3)

SHEET NO.
 S-5

THE OFFICIAL RECORD OF THIS SHEET IS THE ELECTRONIC FILE DIGITALLY SIGNED AND SEALED UNDER RULE 61G15-23.004, F.A.C.

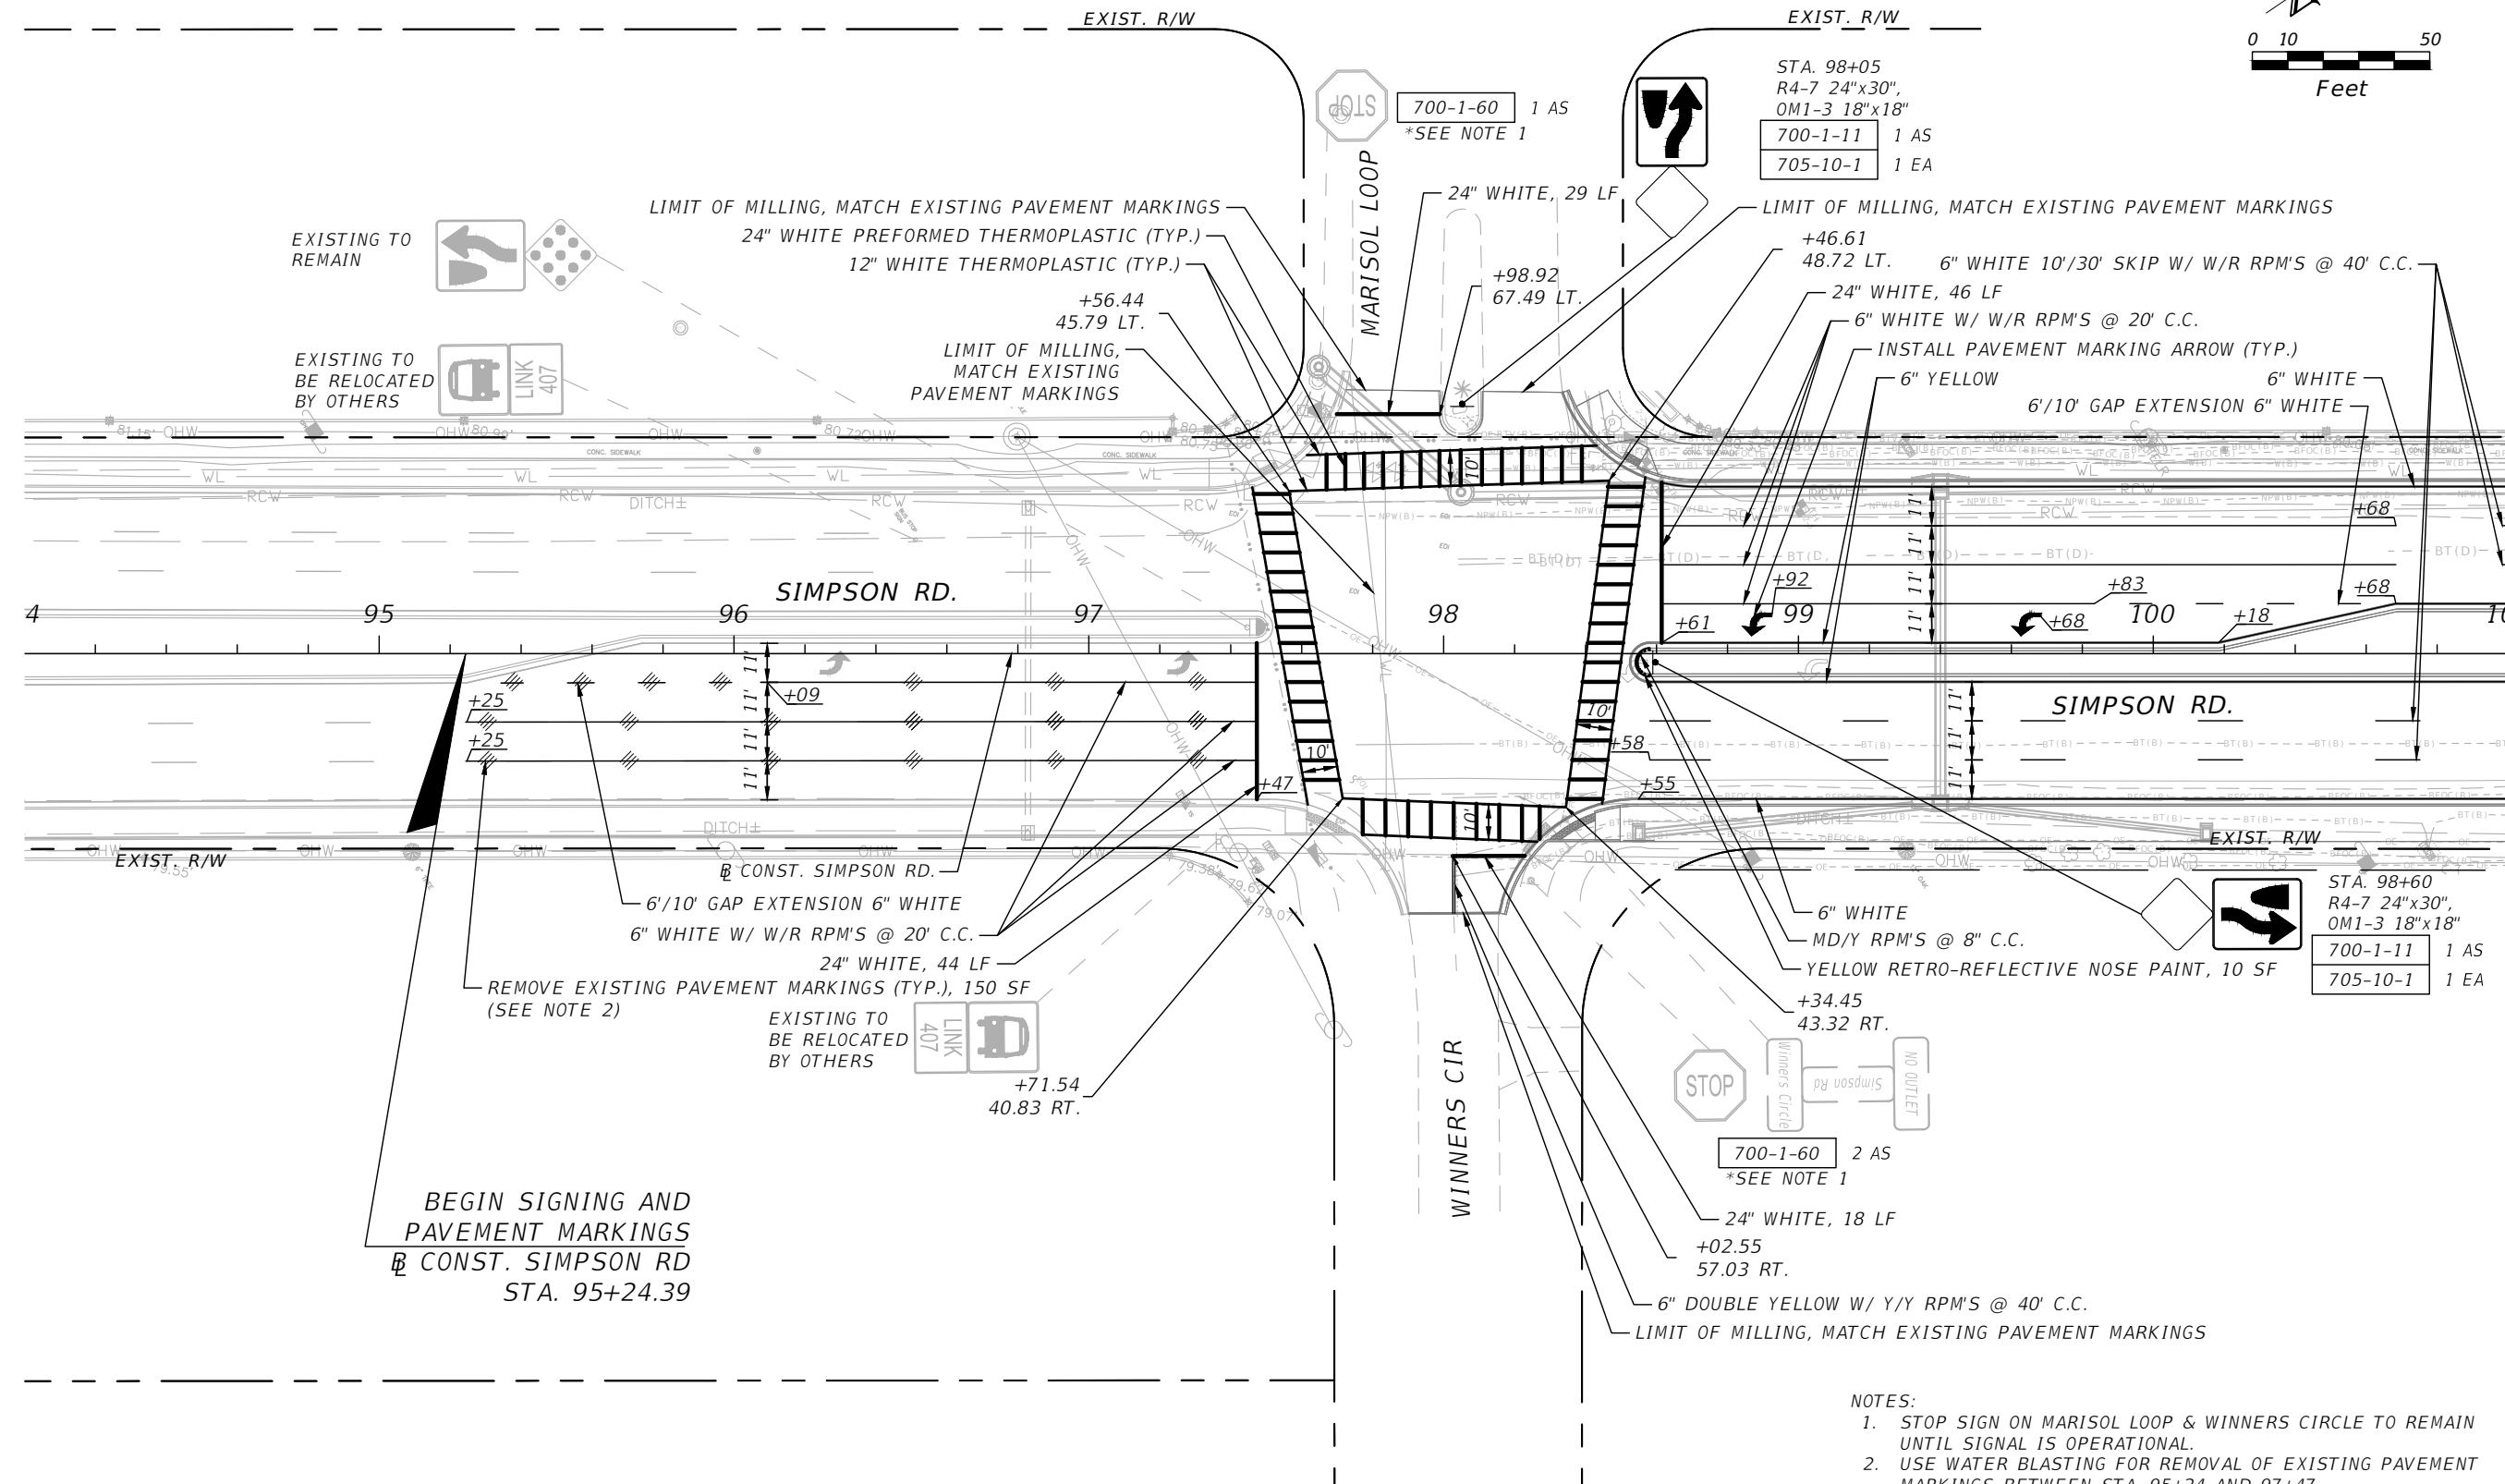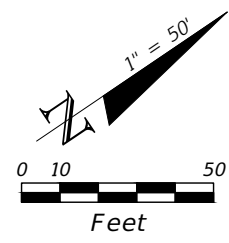


MATCHLINE STA. 101+00.00

- NOTES:
1. STOP SIGN ON MARISSOL LOOP & WINNERS CIRCLE TO REMAIN UNTIL SIGNAL IS OPERATIONAL.
 2. USE WATER BLASTING FOR REMOVAL OF EXISTING PAVEMENT MARKINGS BETWEEN STA. 95+24 AND 97+47.

REVISIONS			
DATE	DESCRIPTION	DATE	DESCRIPTION



Engineers | Scientists
Planners | Designers
225 E. Robinson Street, Suite 300
Orlando, FL 32801 (407)839-4006
Certificate of Authorization # 3932
Jennifer M. DiStefano, P.E.
PE # 81844


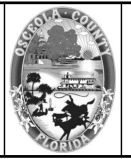


OSCEOLA COUNTY
FLORIDA

**SIMPSON ROAD SIGNING AND
PAVEMENT MARKINGS 1**


SHEET
NO.
S-6

THE OFFICIAL RECORD OF THIS SHEET IS THE ELECTRONIC FILE DIGITALLY SIGNED AND SEALED UNDER RULE 61G15-23.004, F.A.C.

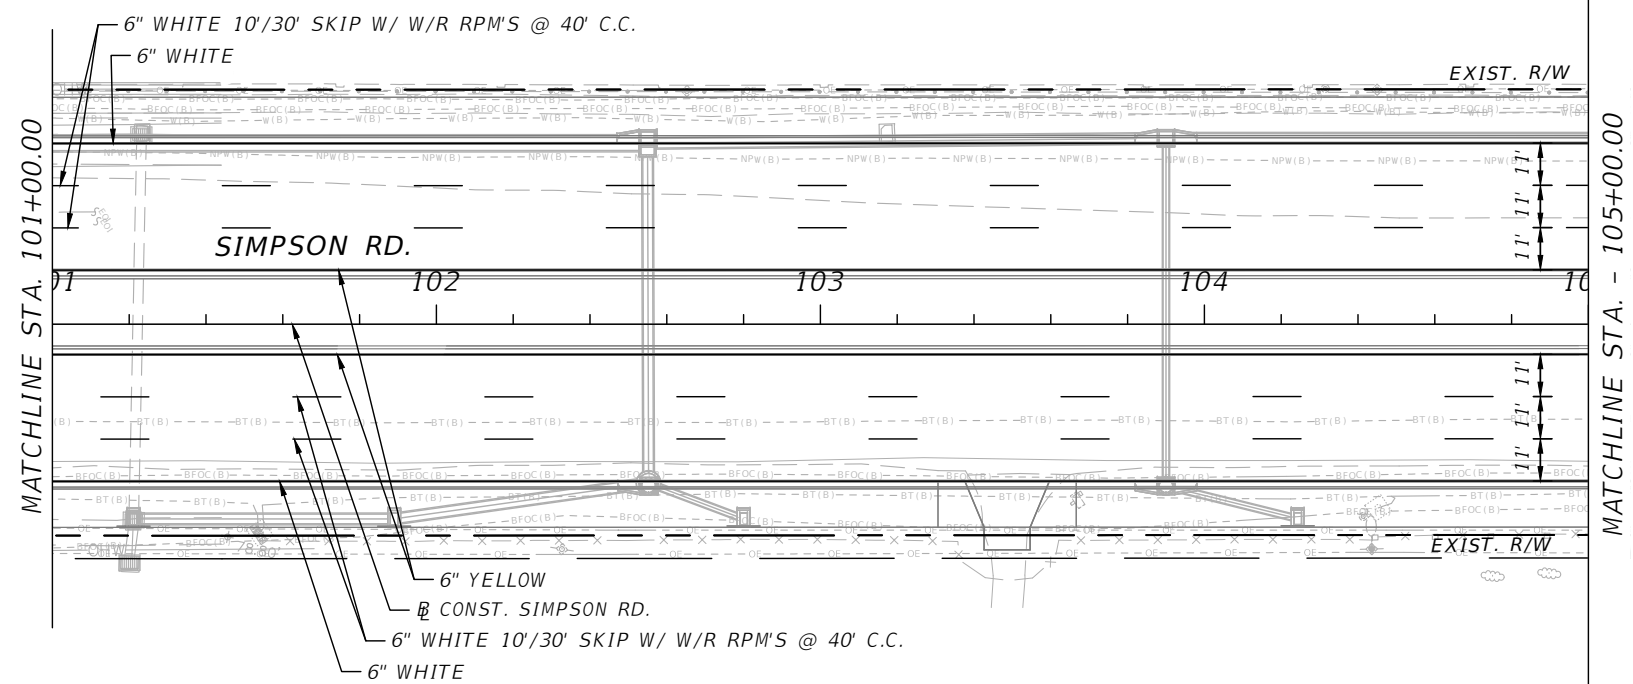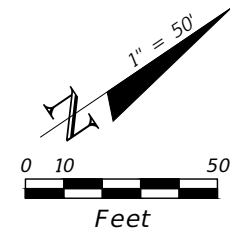

REVISIONS			
DATE	DESCRIPTION	DATE	DESCRIPTION


 Engineers | Scientists
 Planners | Designers
 225 E. Robinson Street, Suite 300
 Orlando, FL 32801 (407)839-4006
 Certificate of Authorization # 3932
 Jennifer M. DiStefano, P.E.
 PE # 81844

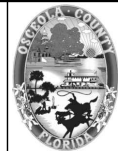


OSCEOLA COUNTY
FLORIDA

SIMPSON ROAD SIGNING AND
PAVEMENT MARKINGS 2

SHEET
NO.
S-7


THE OFFICIAL RECORD OF THIS SHEET IS THE ELECTRONIC FILE DIGITALLY SIGNED AND SEALED UNDER RULE 61G15-23.004, F.A.C.

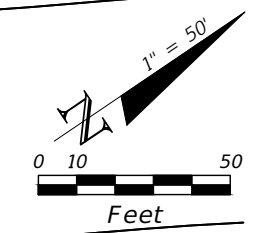

SANTA LUCIA ST


MATCHLINE STA. - 105+00.00

MATCHLINE STA. - 112+20.00

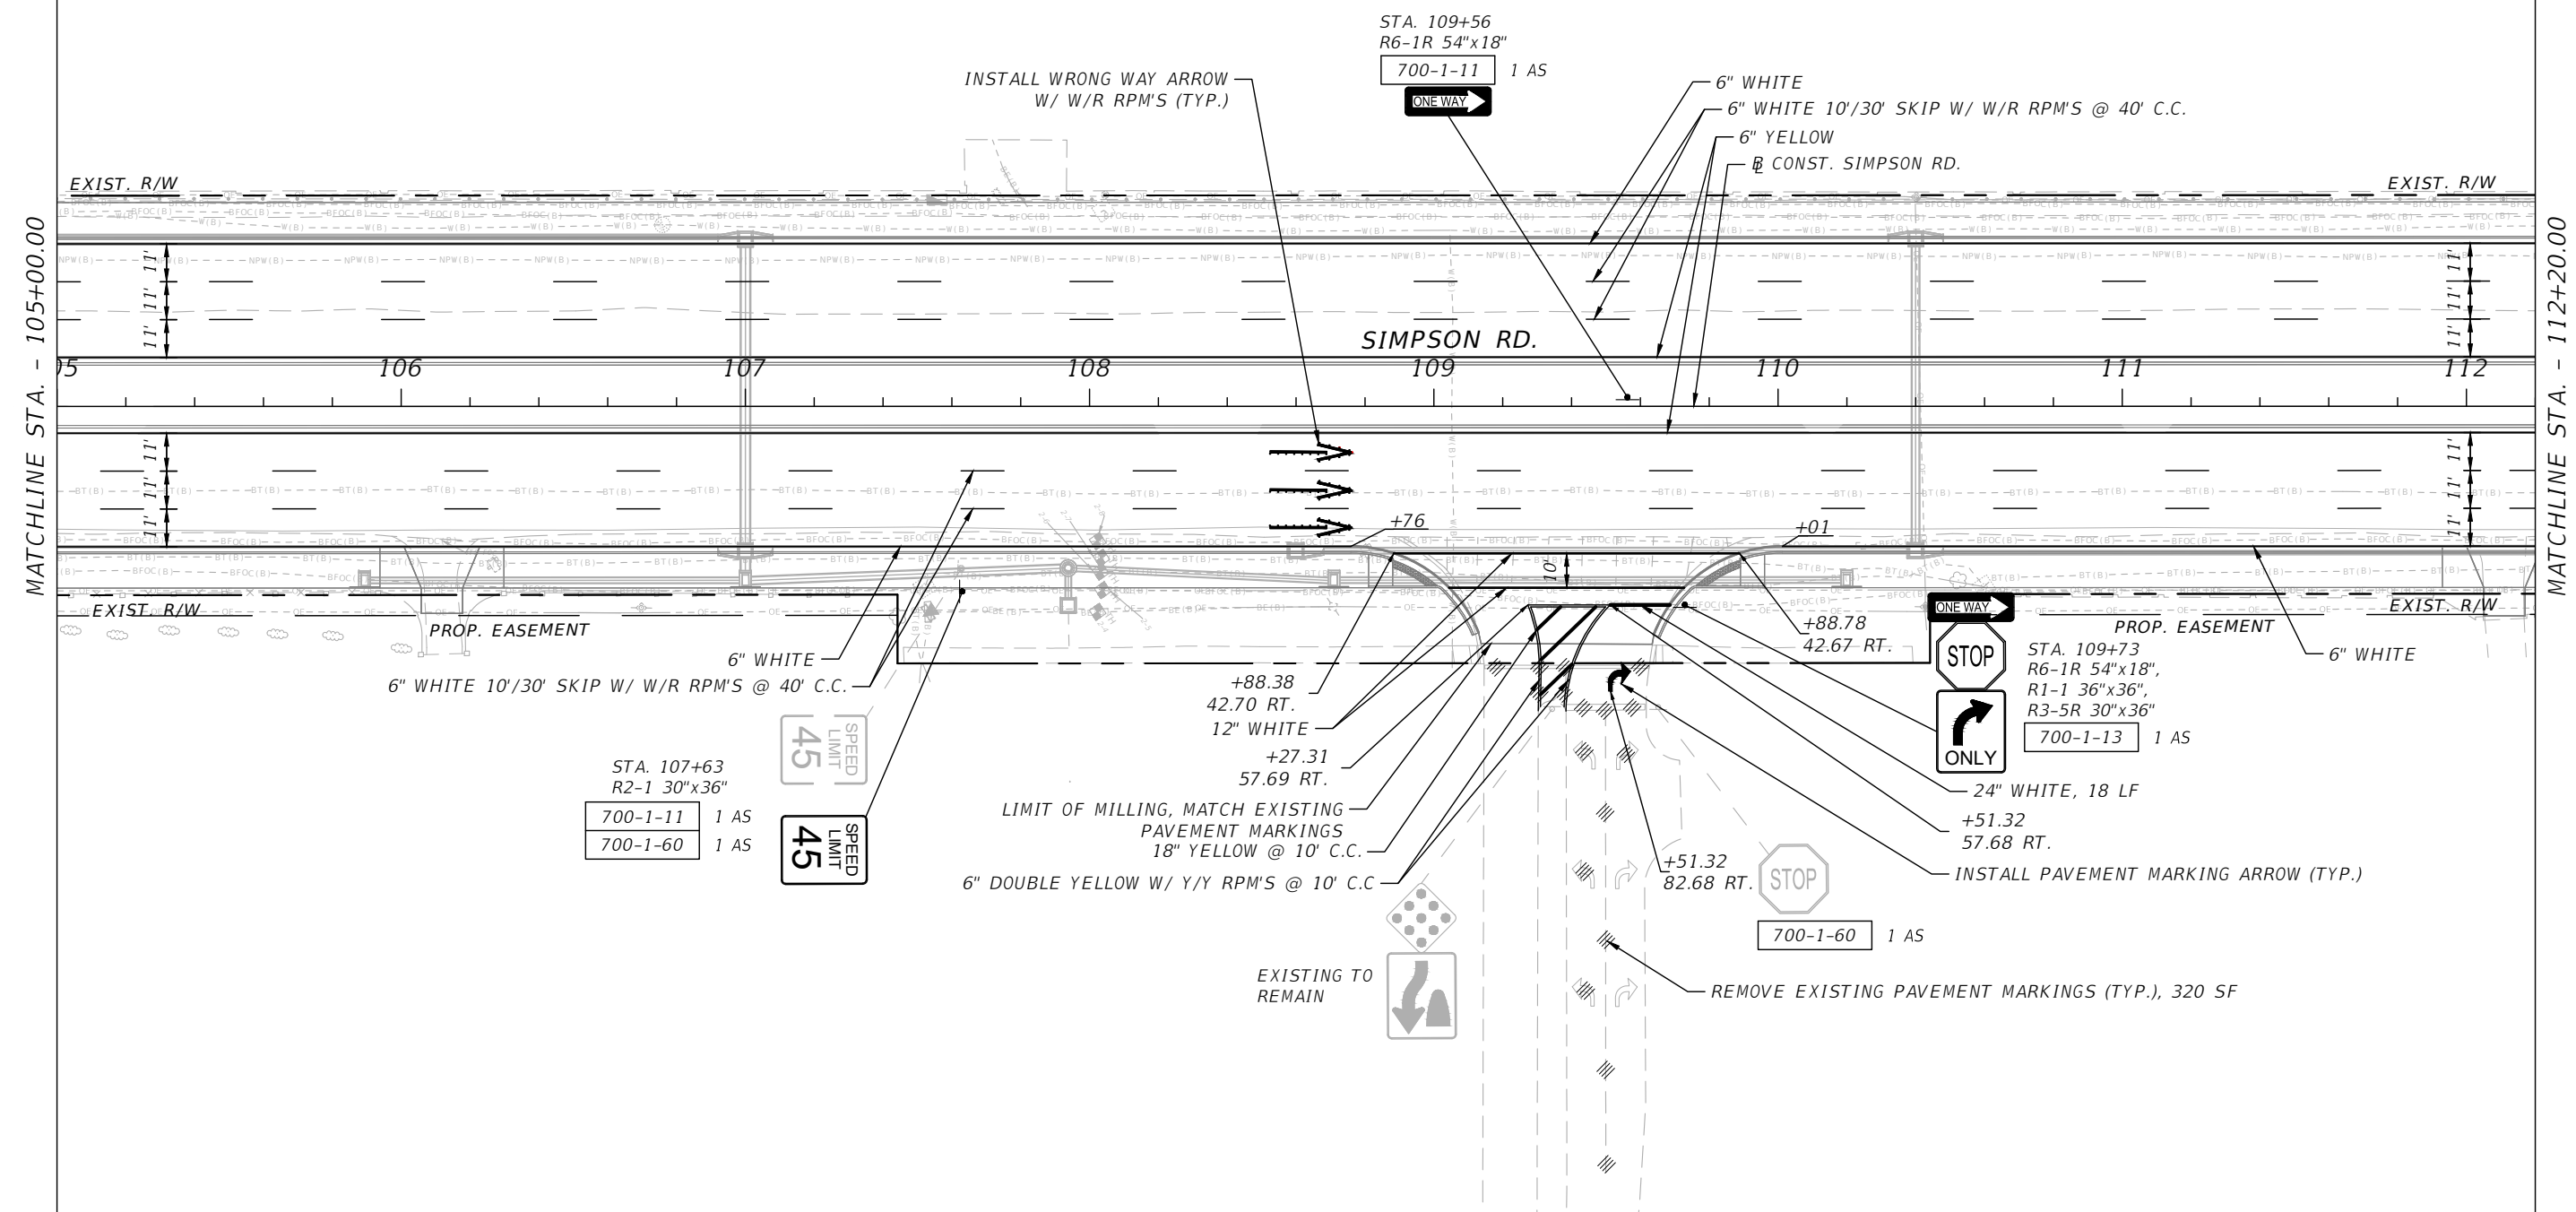

REVISIONS			
DATE	DESCRIPTION	DATE	DESCRIPTION

Engineers | Scientists
Planners | Designers
225 E. Robinson Street, Suite 300
Orlando, FL 32801 (407)839-4006
Certificate of Authorization # 3932
Jennifer M. DiStefano, P.E.
PE # 81844

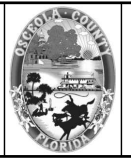



OSCEOLA COUNTY
FLORIDA

SIMPSON ROAD SIGNING AND
PAVEMENT MARKINGS 3

SHEET
NO.
S-8

THE OFFICIAL RECORD OF THIS SHEET IS THE ELECTRONIC FILE DIGITALLY SIGNED AND SEALED UNDER RULE 61G15-23.004, F.A.C.

SANTA LUCIA ST

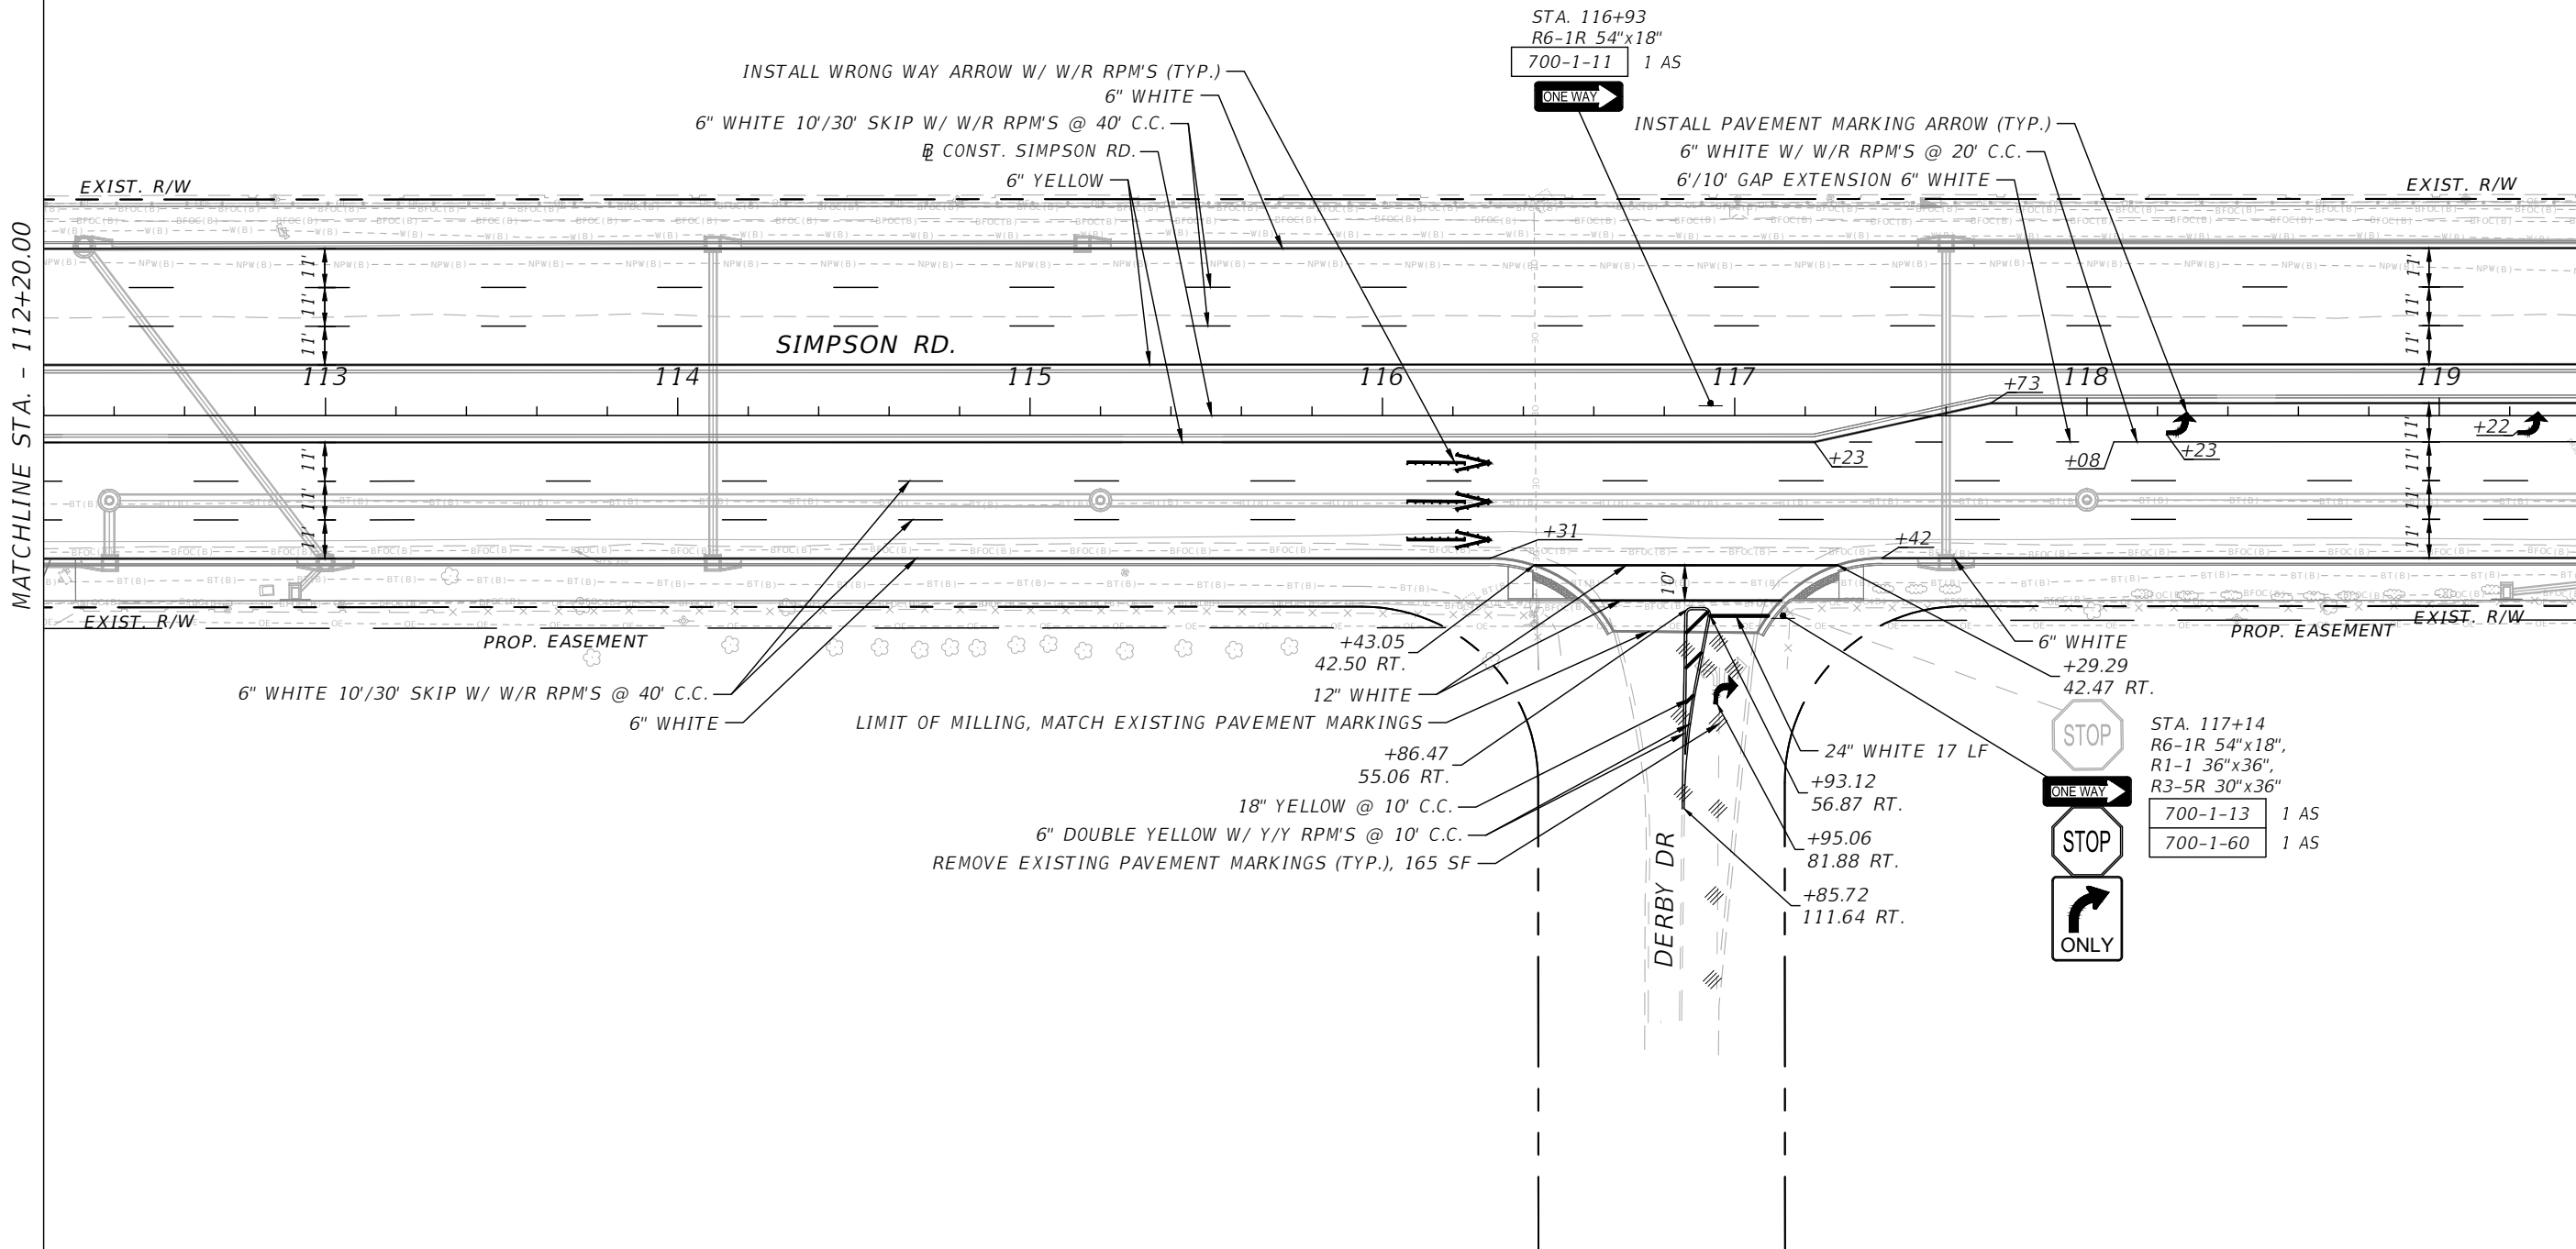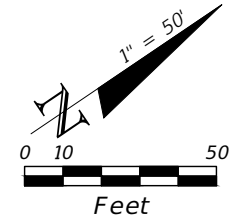

MATCHLINE STA. - 112+20.00


MATCHLINE STA. - 119+40.00

THE OFFICIAL RECORD OF THIS SHEET IS THE ELECTRONIC FILE DIGITALLY SIGNED AND SEALED UNDER RULE 61G15-23.004, F.A.C.

REVISIONS			
DATE	DESCRIPTION	DATE	DESCRIPTION




Engineers | Scientists
Planners | Designers
225 E. Robinson Street, Suite 300
Orlando, FL 32801 (407)839-4006
Certificate of Authorization # 3932
Jennifer M. DiStefano, P.E.
PE # 81844

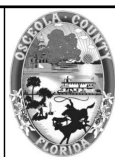

OSCEOLA COUNTY
FLORIDA

**SIMPSON ROAD SIGNING AND
PAVEMENT MARKINGS 4**

SHEET
NO.
S-9

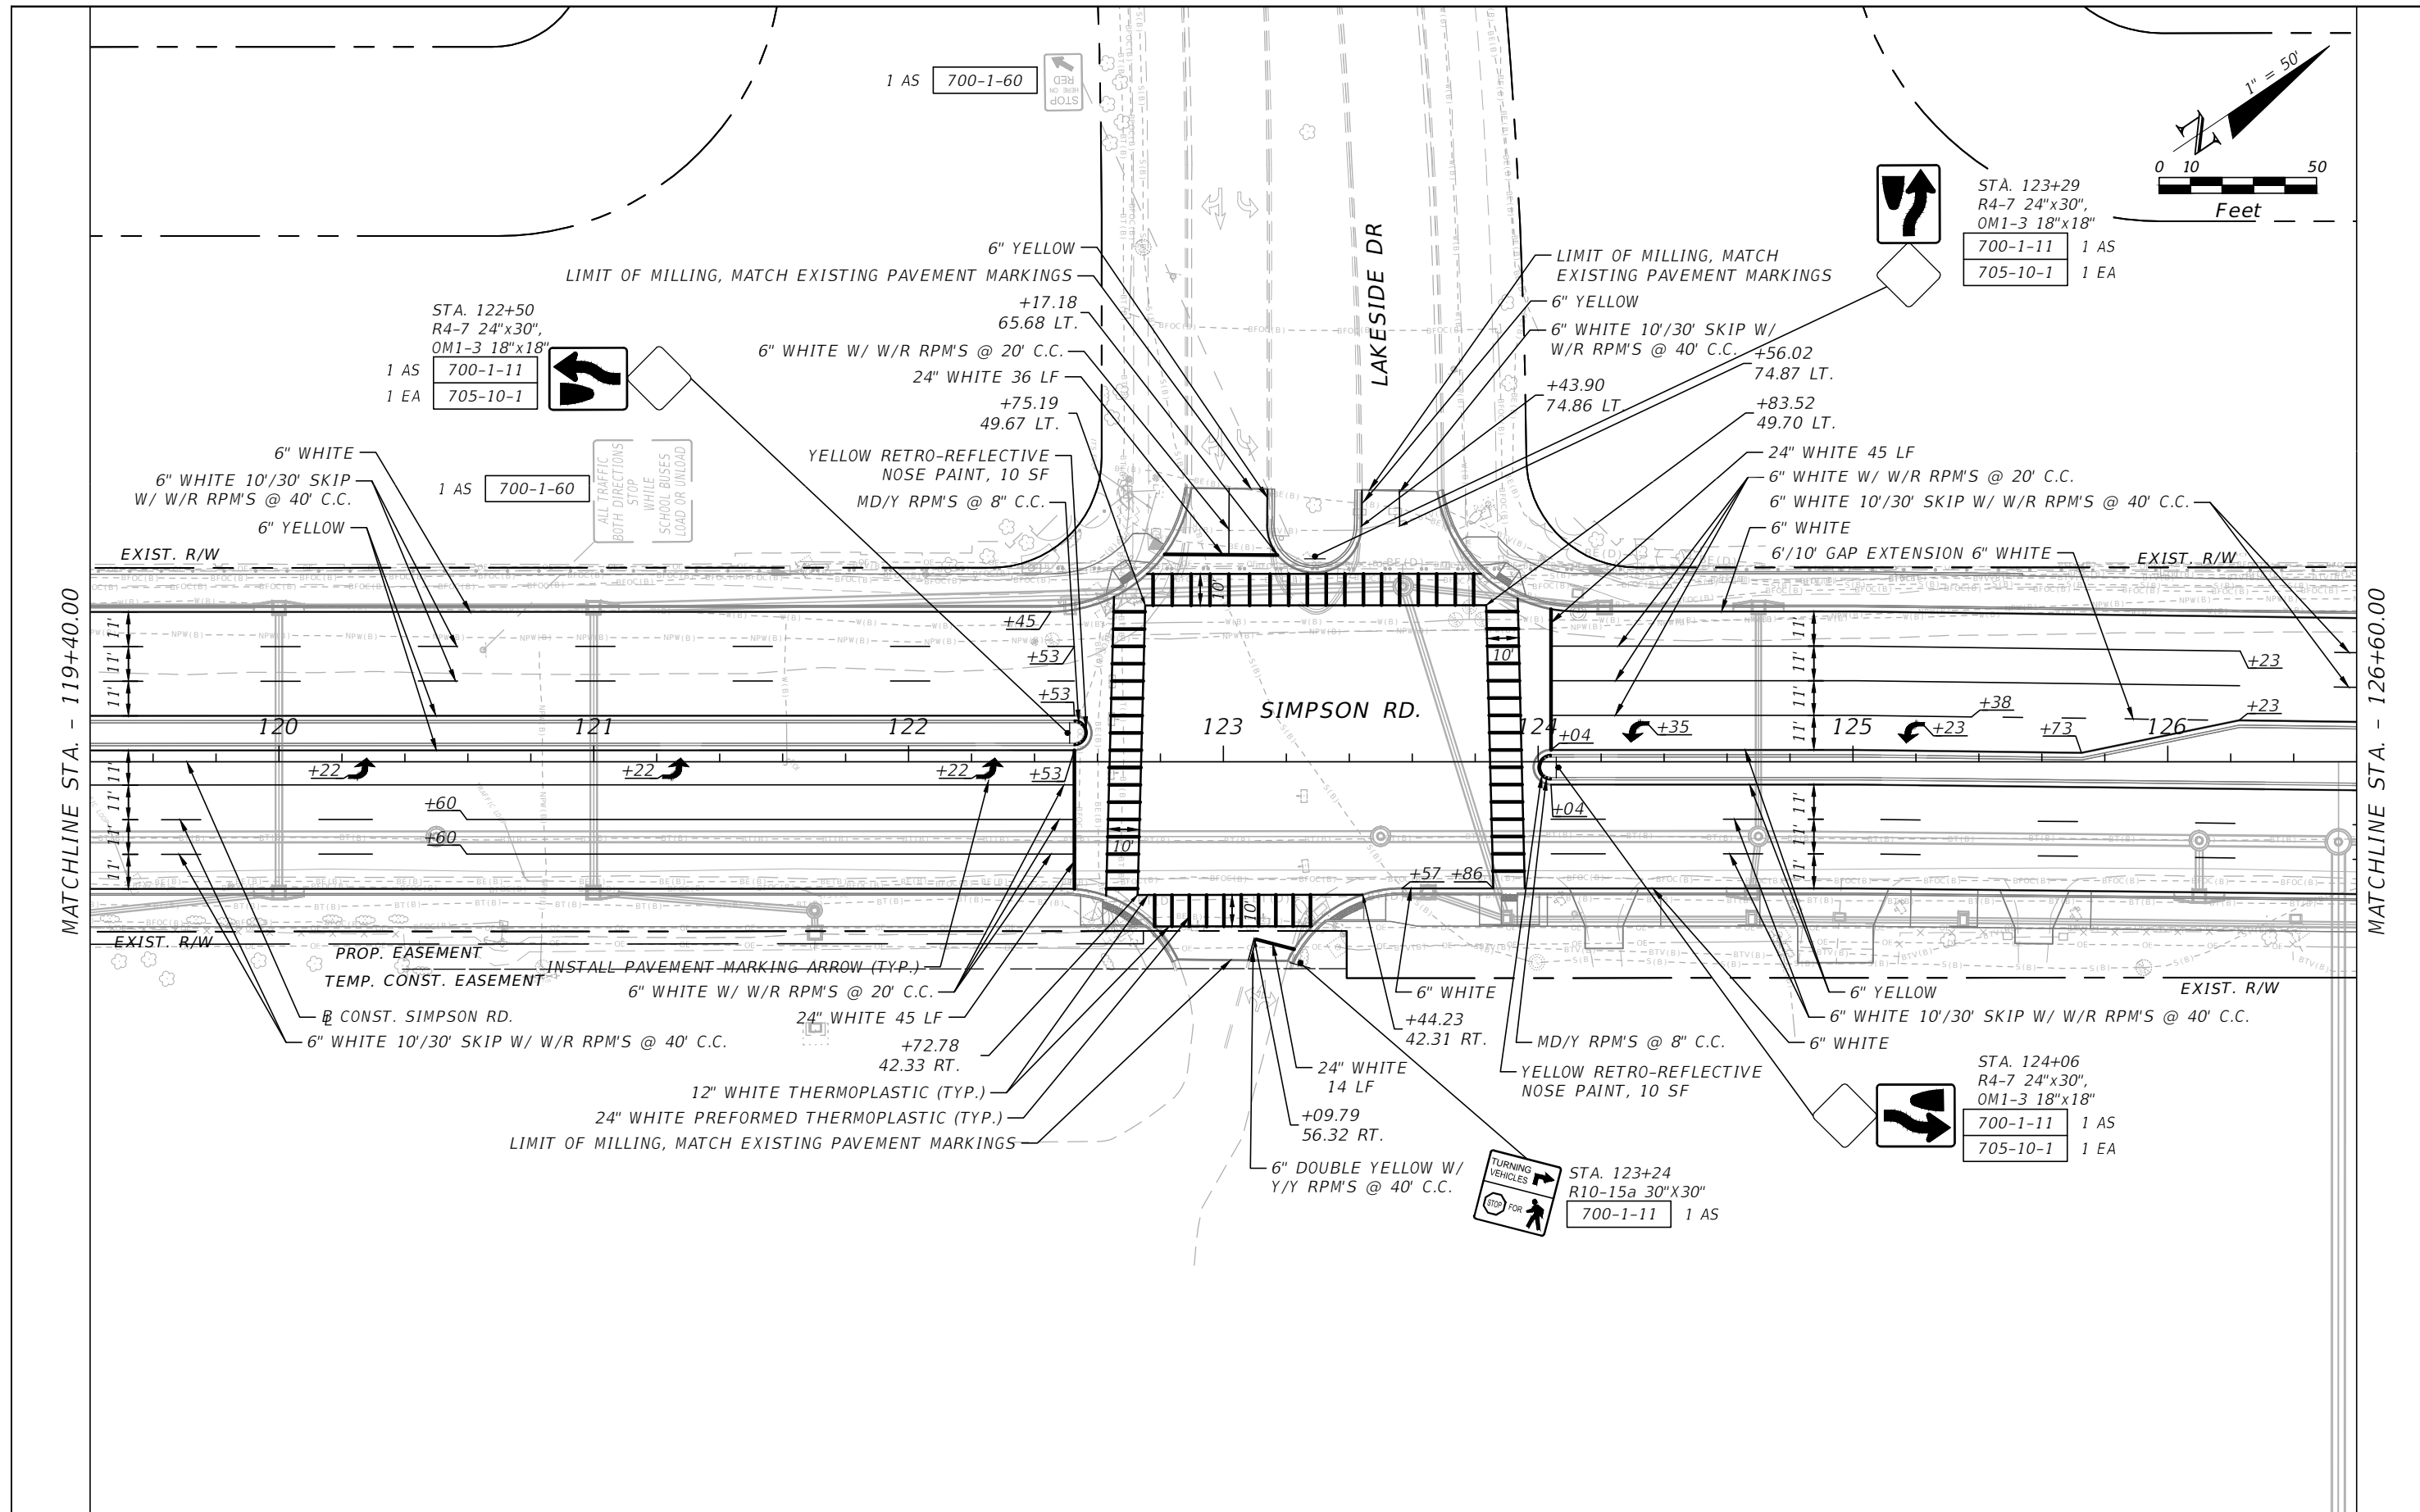


MATCHLINE STA. - 119+40.00

MATCHLINE STA. - 126+60.00

REVISIONS			
DATE	DESCRIPTION	DATE	DESCRIPTION


 Engineers | Scientists
 Planners | Designers
 225 E. Robinson Street, Suite 300
 Orlando, FL 32801 (407)839-4006
 Certificate of Authorization # 3932
 Jennifer M. DiStefano, P.E.
 PE # 81844

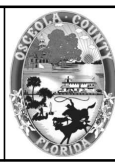


OSCEOLA COUNTY
 FLORIDA

**SIMPSON ROAD SIGNING AND
 PAVEMENT MARKINGS 5**

SHEET
 NO.
5-10


THE OFFICIAL RECORD OF THIS SHEET IS THE ELECTRONIC FILE DIGITALLY SIGNED AND SEALED UNDER RULE 61G15-23.004, F.A.C.

PARSON'S POND CR

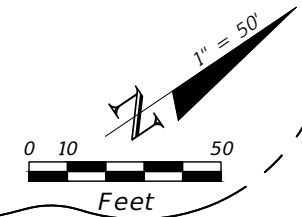


MATCHLINE STA. - 126+60.00

MATCHLINE STA. - 133+80.00

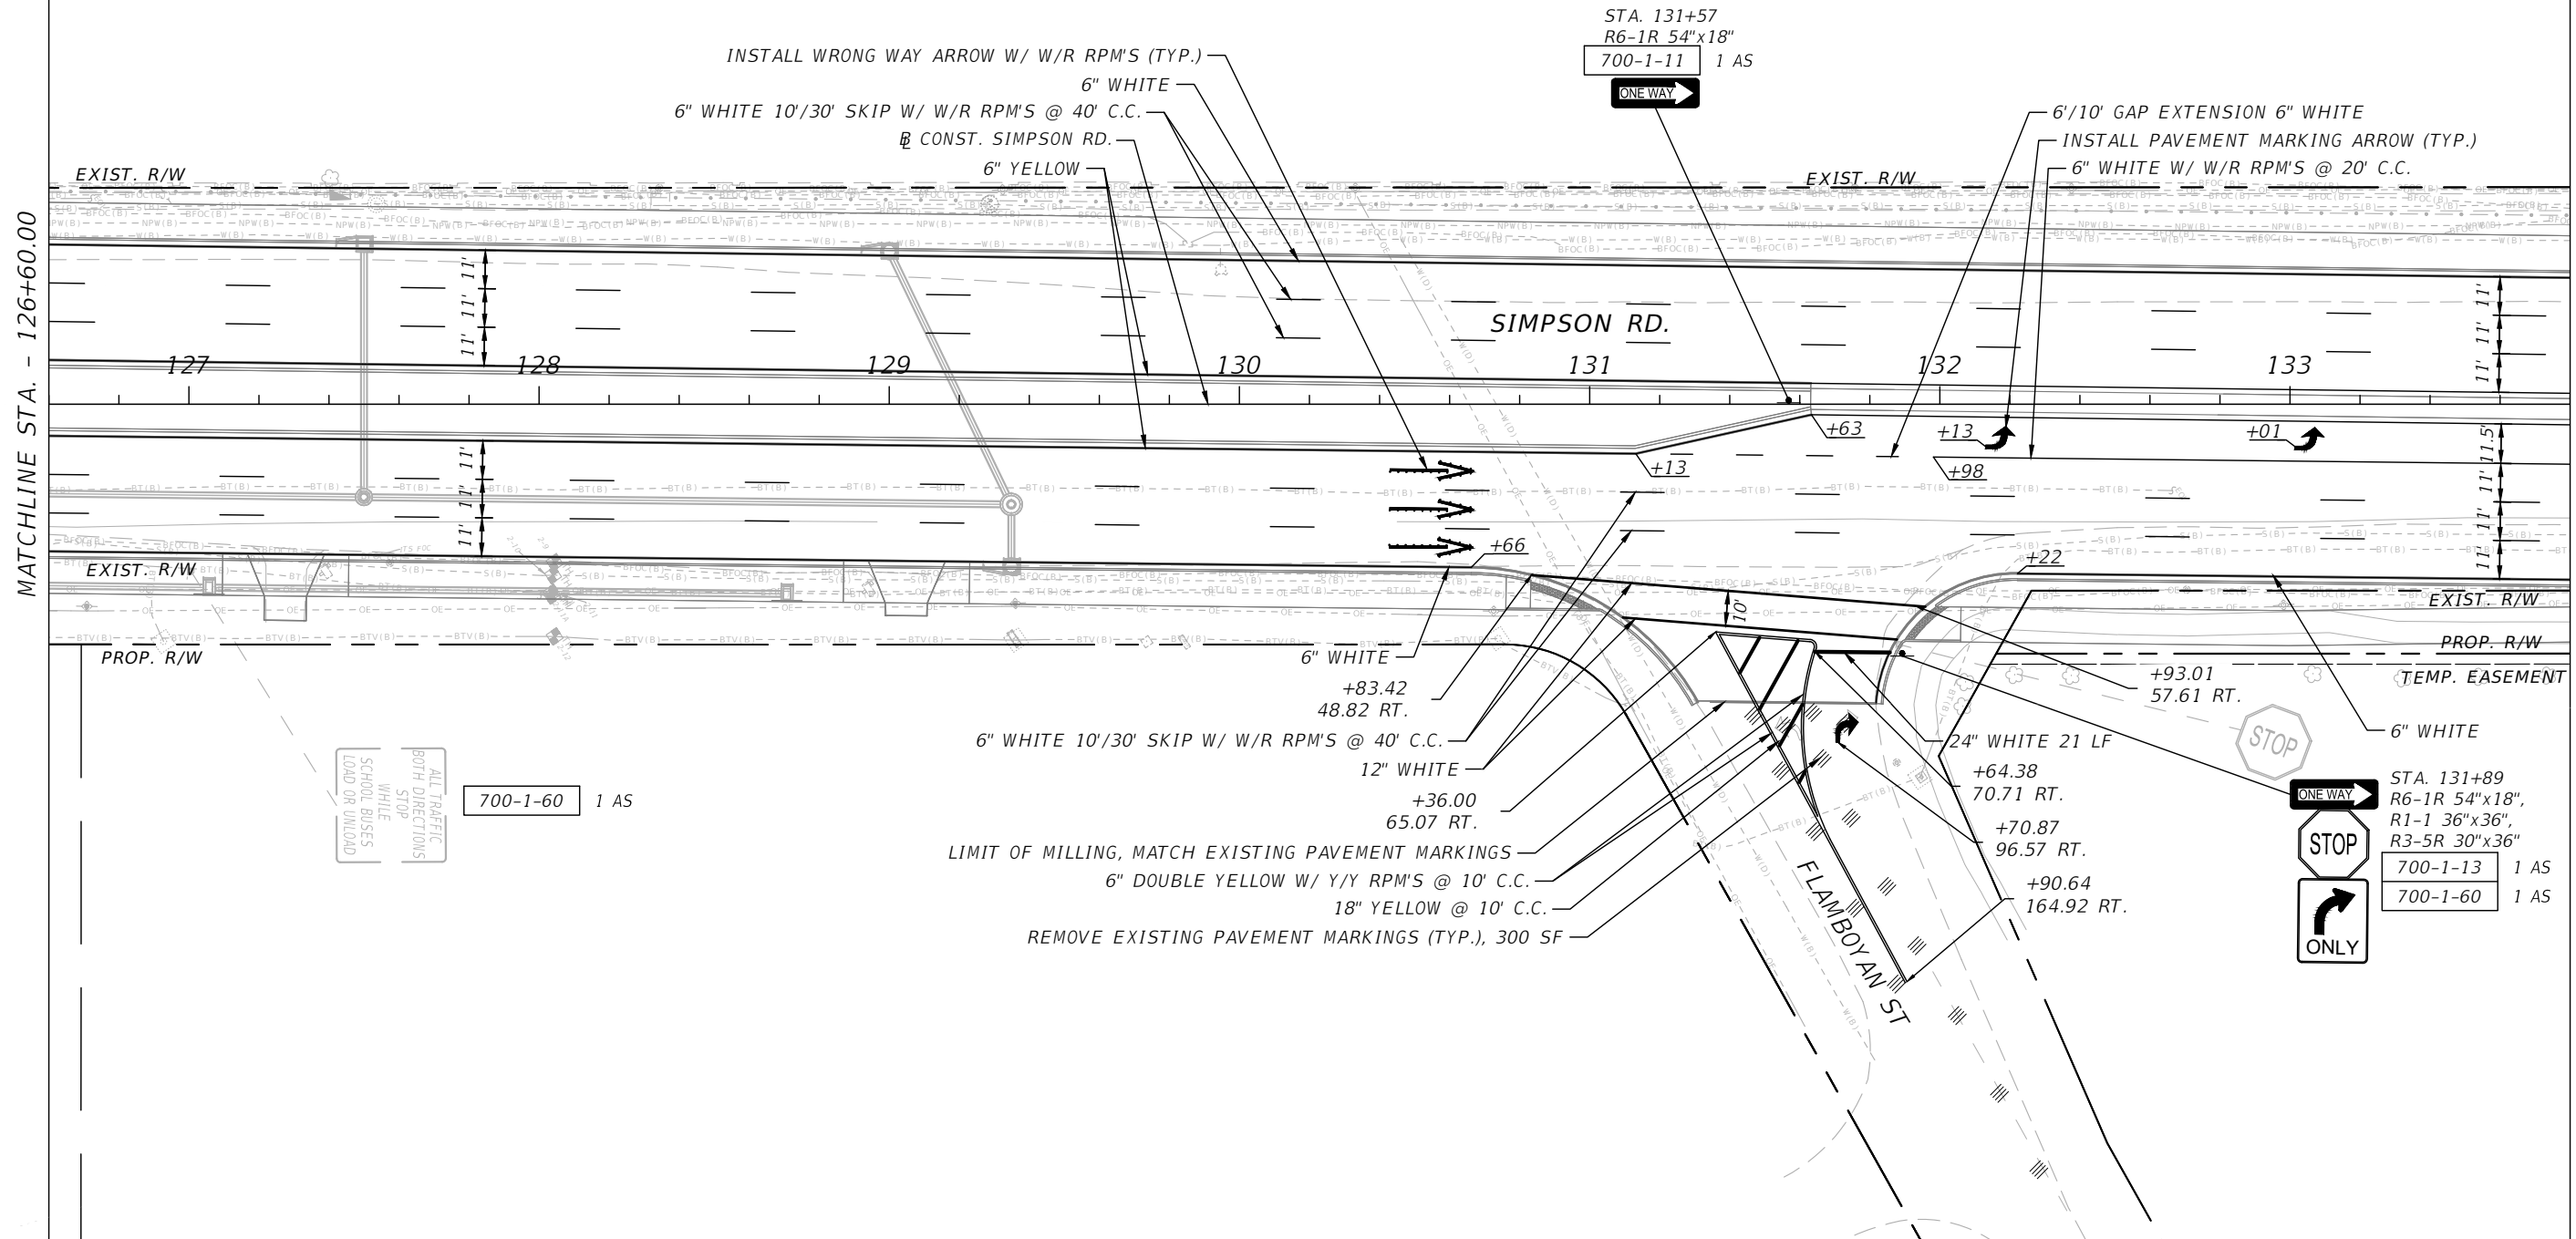

THE OFFICIAL RECORD OF THIS SHEET IS THE ELECTRONIC FILE DIGITALLY SIGNED AND SEALED UNDER RULE 61G15-23.004, F.A.C.



REVISIONS			
DATE	DESCRIPTION	DATE	DESCRIPTION

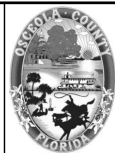

OSCEOLA COUNTY
FLORIDA

**SIMPSON ROAD SIGNING AND
PAVEMENT MARKINGS 6**

SHEET NO.
5-11

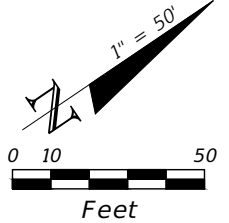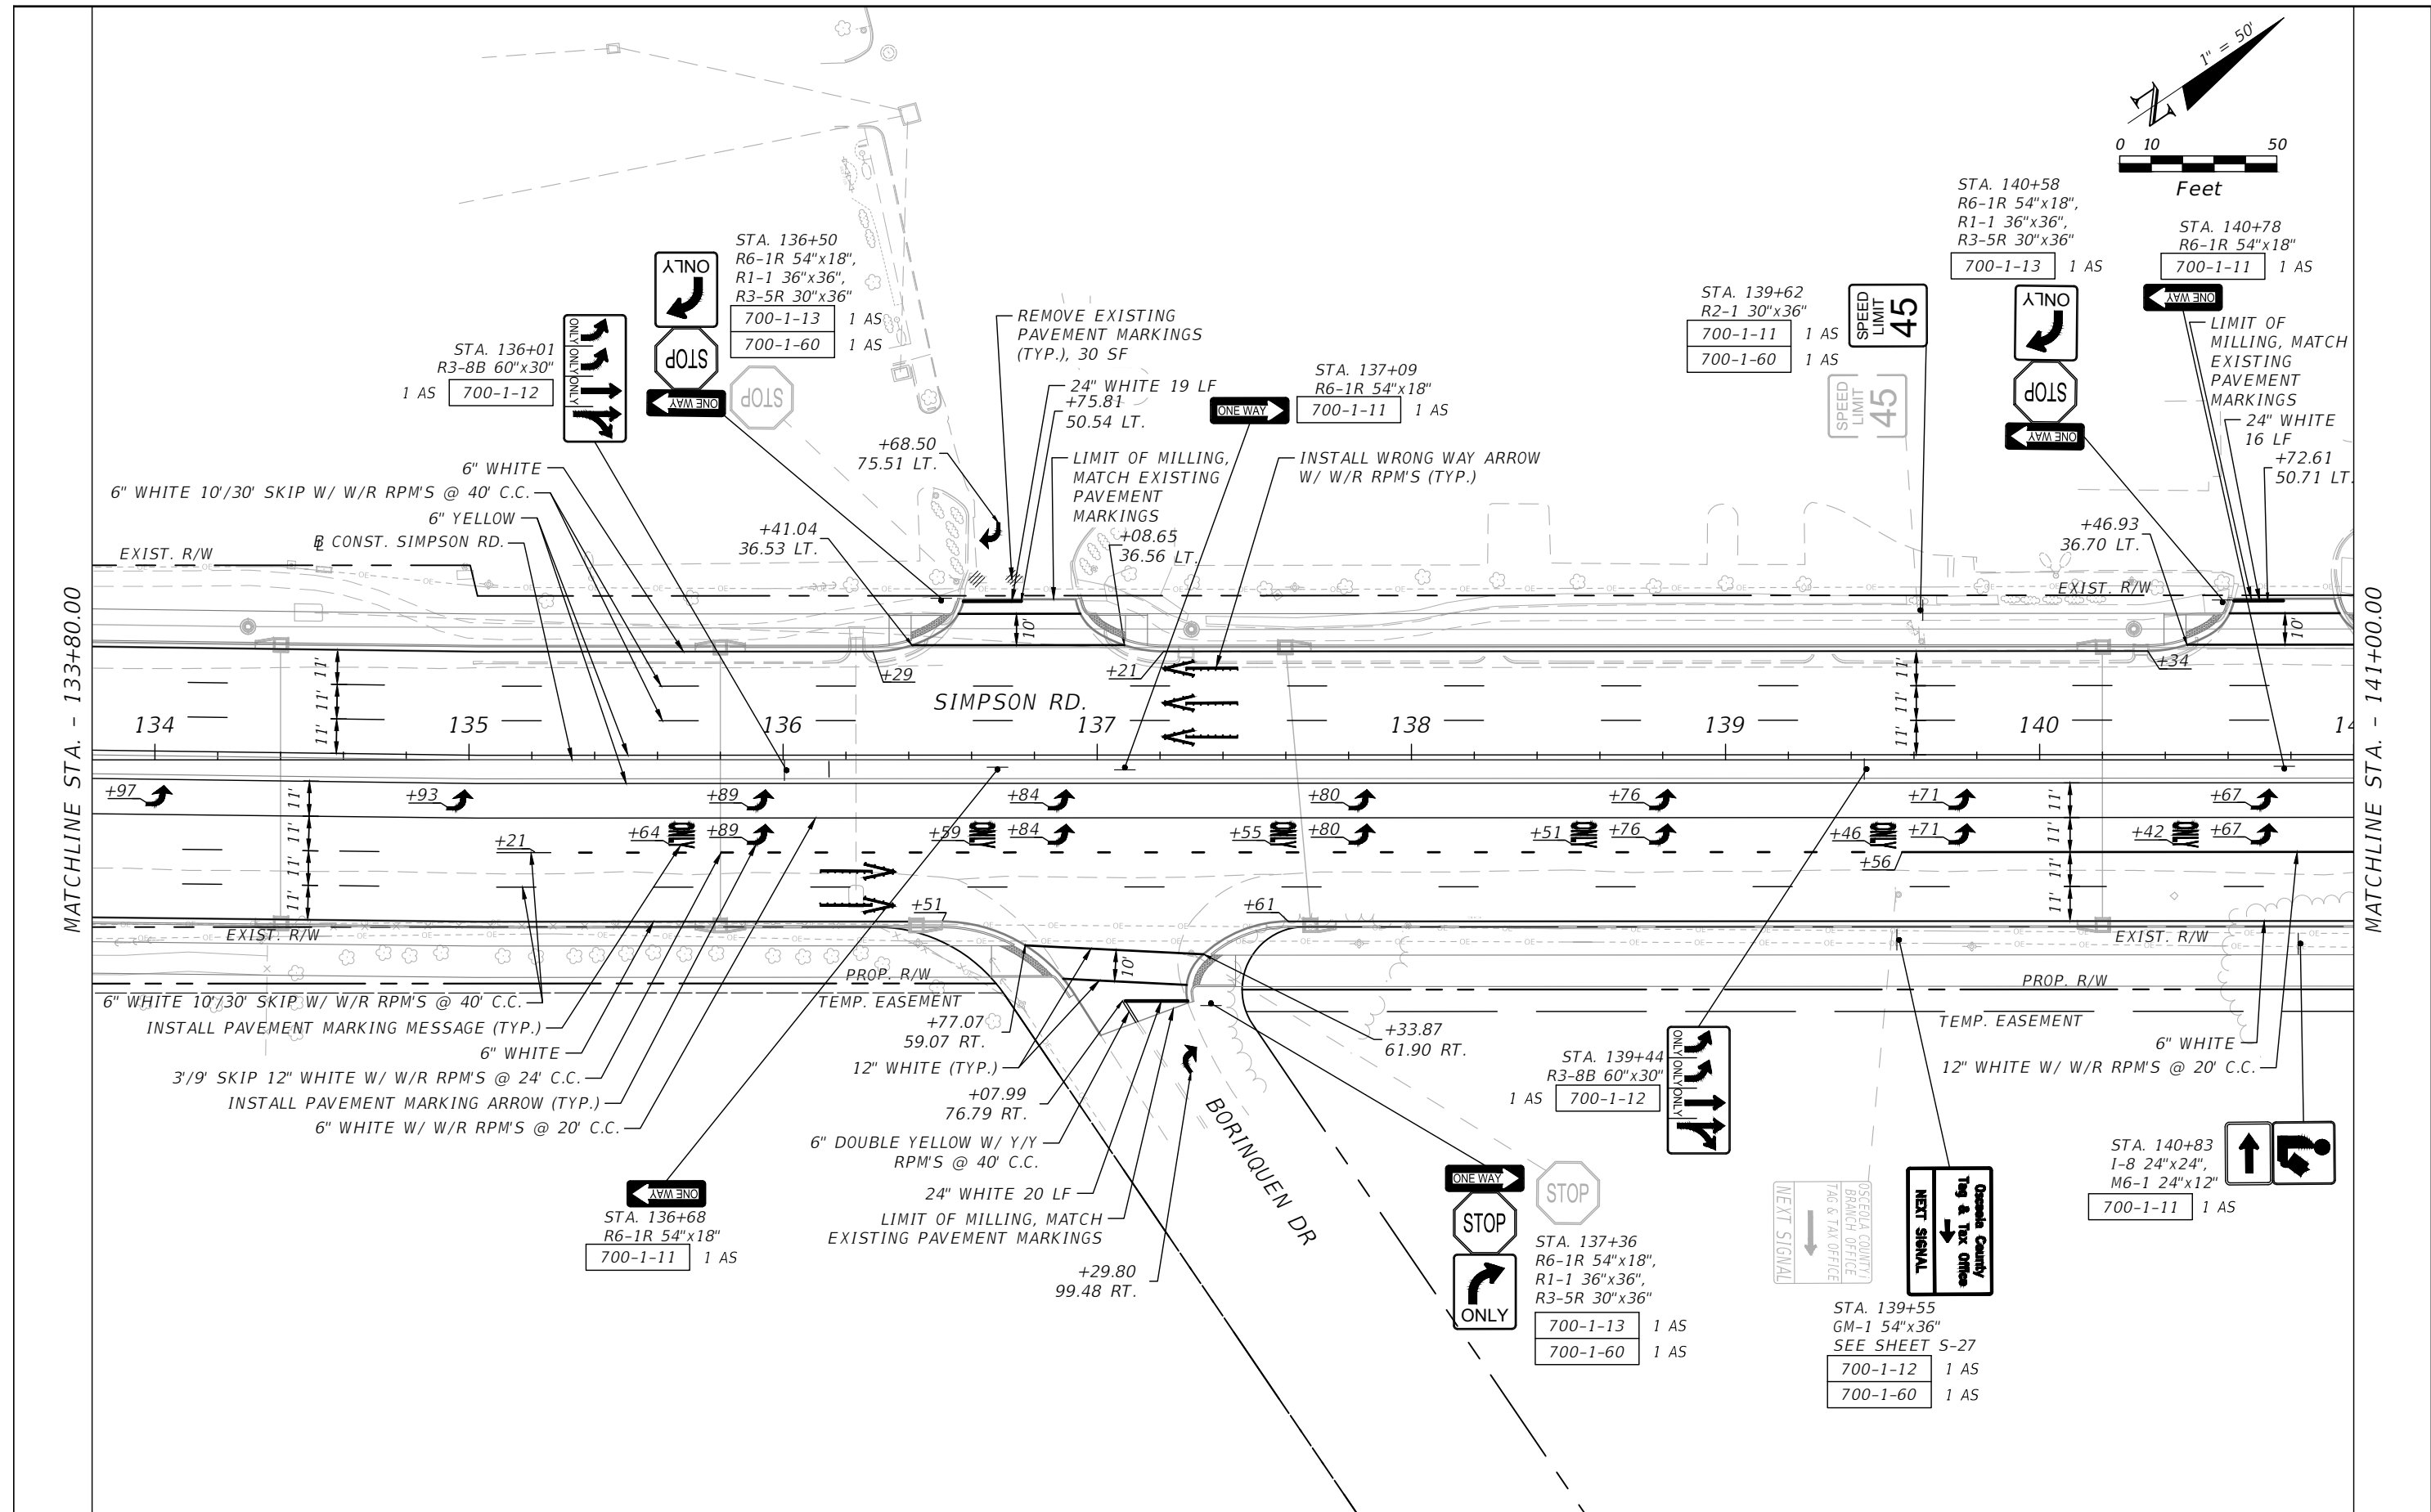


MATCHLINE STA. - 133+80.00

MATCHLINE STA. - 141+00.00

REVISIONS			
DATE	DESCRIPTION	DATE	DESCRIPTION

Engineers | Scientists
Planners | Designers
225 E. Robinson Street, Suite 300
Orlando, FL 32801 (407)839-4006
Certificate of Authorization # 3932
Jennifer M. DiStefano, P.E.
PE # 81844

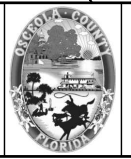


OSCEOLA COUNTY
FLORIDA

**SIMPSON ROAD SIGNING AND
PAVEMENT MARKINGS 7**

SHEET
NO.
5-12

THE OFFICIAL RECORD OF THIS SHEET IS THE ELECTRONIC FILE DIGITALLY SIGNED AND SEALED UNDER RULE 61G15-23.004, F.A.C.

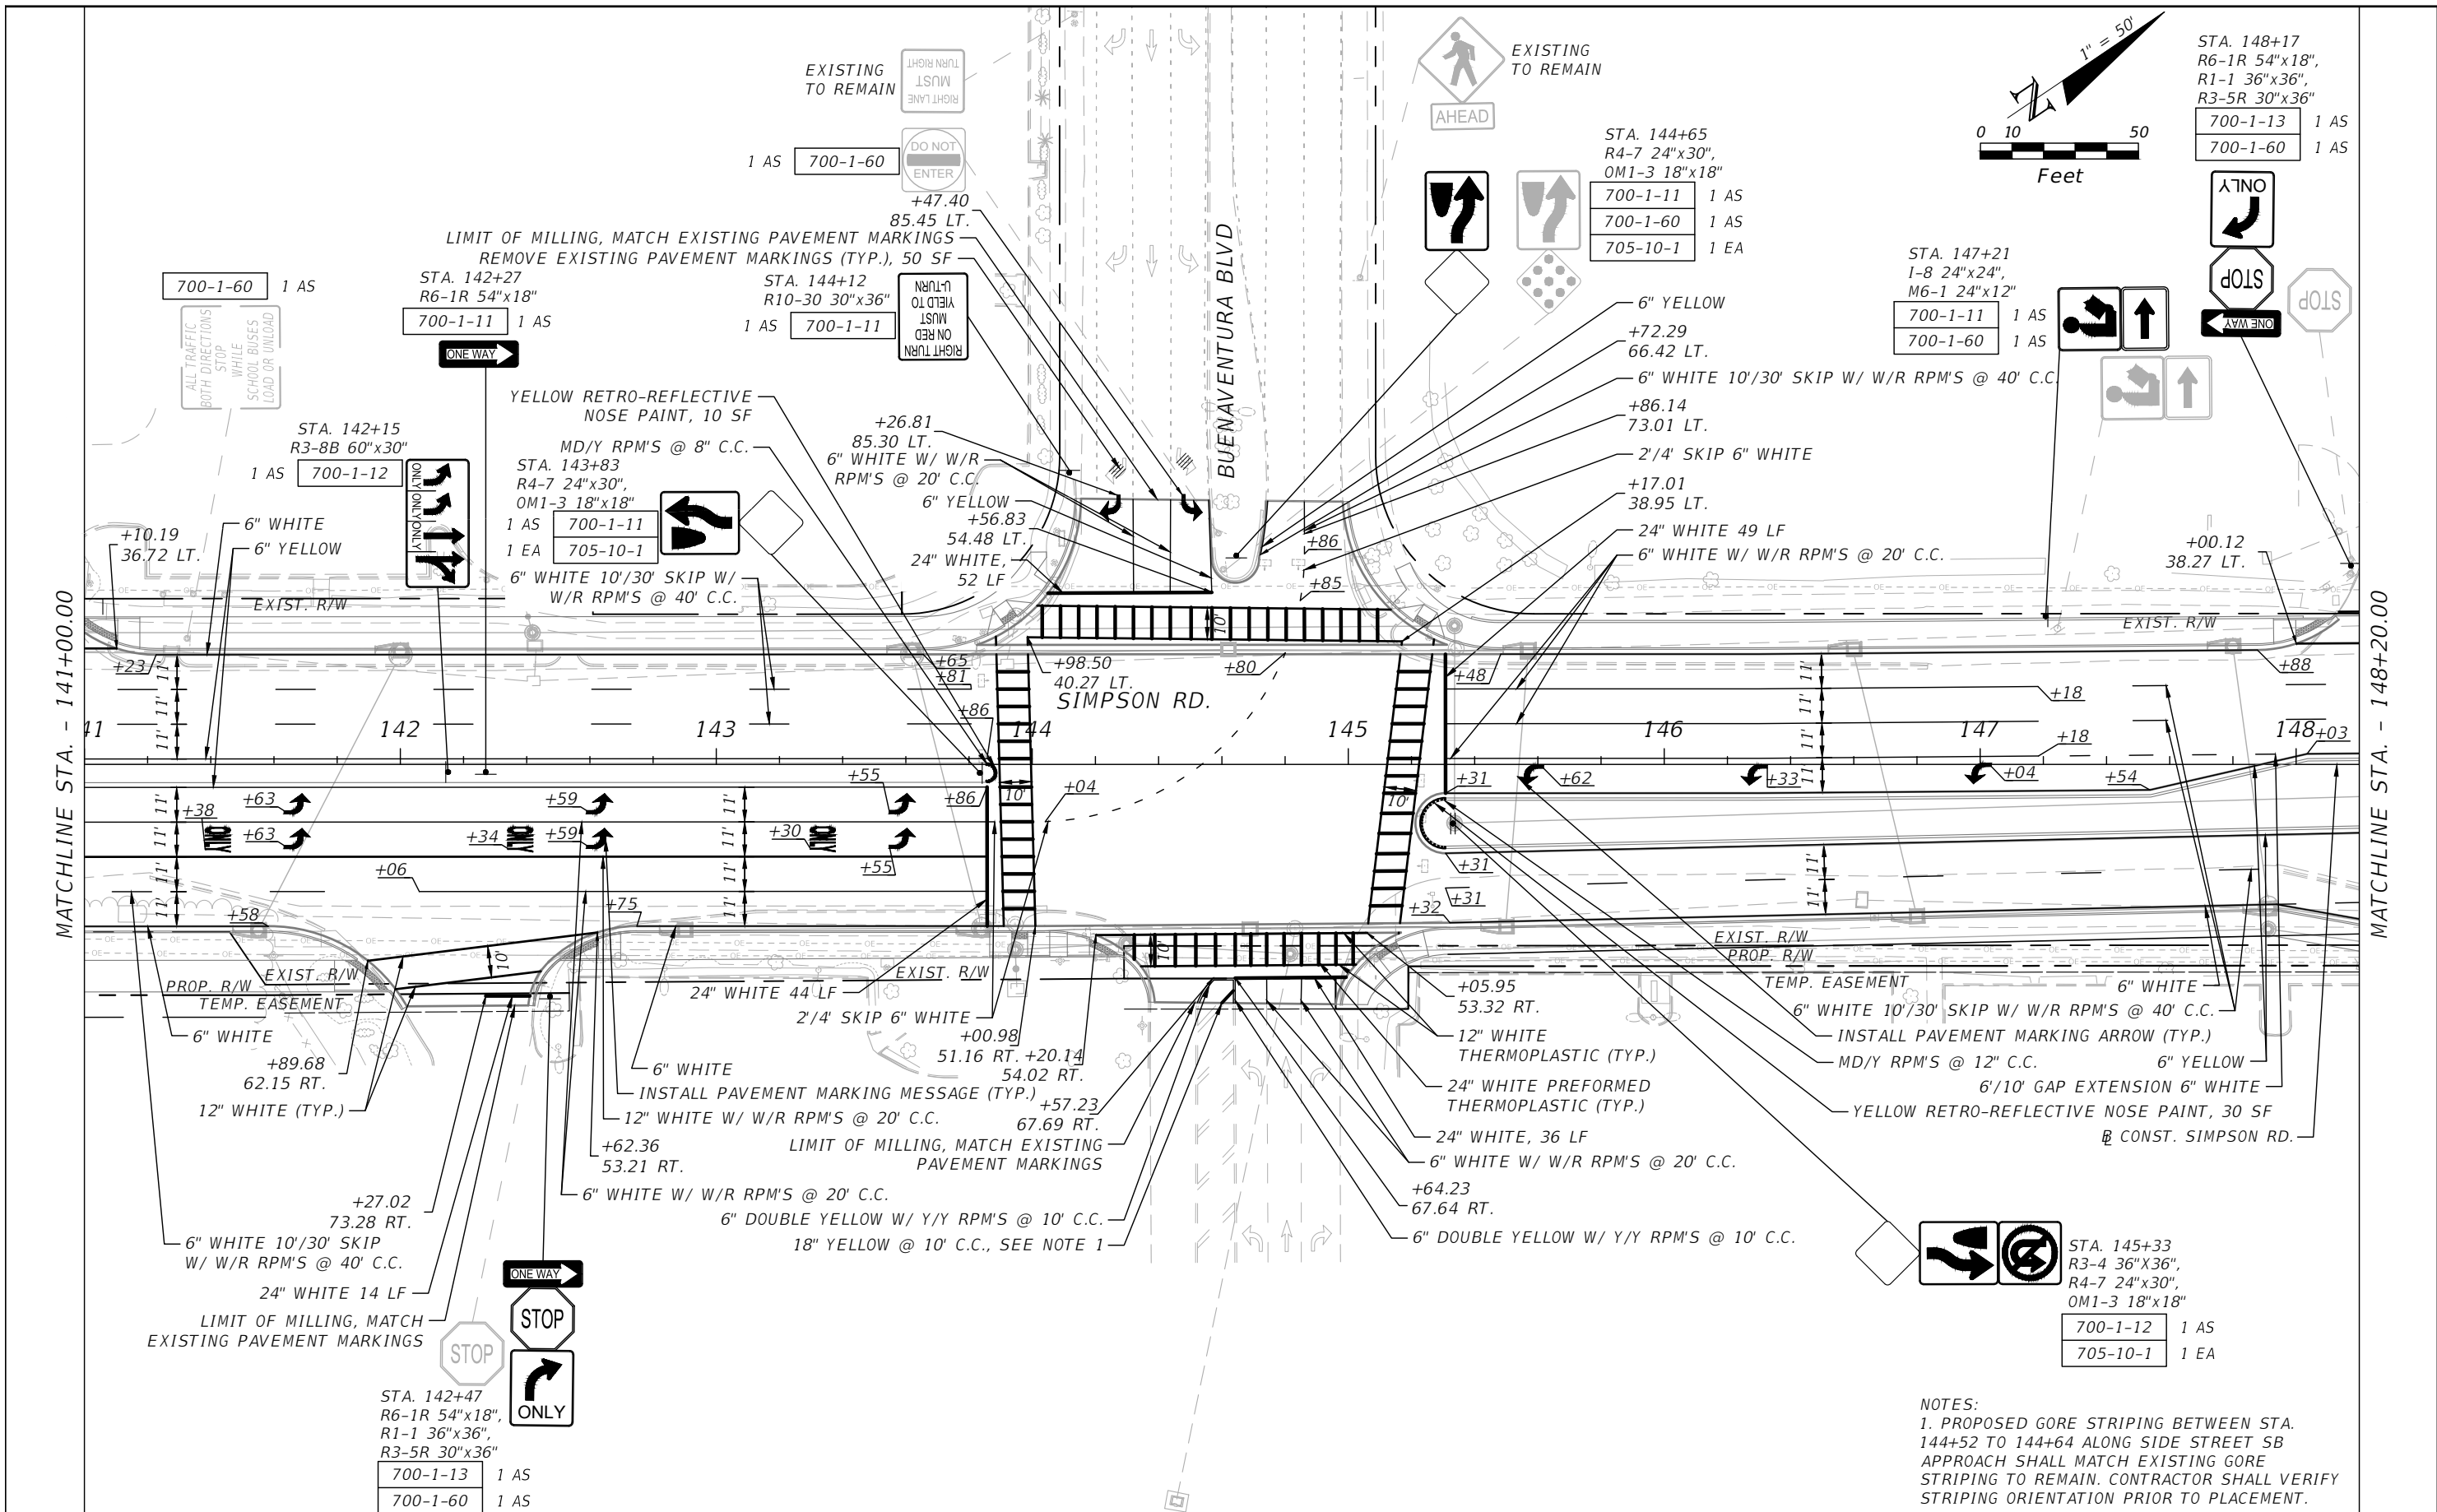

NOTES:
 1. PROPOSED GORE STRIPING BETWEEN STA. 144+52 TO 144+64 ALONG SIDE STREET SB APPROACH SHALL MATCH EXISTING GORE STRIPING TO REMAIN. CONTRACTOR SHALL VERIFY STRIPING ORIENTATION PRIOR TO PLACEMENT.

REVISIONS			
DATE	DESCRIPTION	DATE	DESCRIPTION


 Engineers | Scientists
 Planners | Designers
 225 E. Robinson Street, Suite 300
 Orlando, FL 32801 (407)839-4006
 Certificate of Authorization # 3932
 Jennifer M. DiStefano, P.E.
 PE # 81844




OSCEOLA COUNTY
 FLORIDA

SIMPSON ROAD SIGNING AND
 PAVEMENT MARKINGS 8


SHEET
 NO.
 5-13

THE OFFICIAL RECORD OF THIS SHEET IS THE ELECTRONIC FILE DIGITALLY SIGNED AND SEALED UNDER RULE 61G15-23.004, F.A.C.

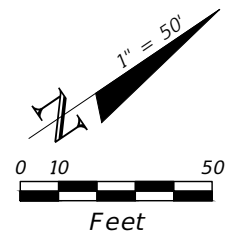


MATCHLINE STA. - 148+20.00

MATCHLINE STA. - 155+40.00

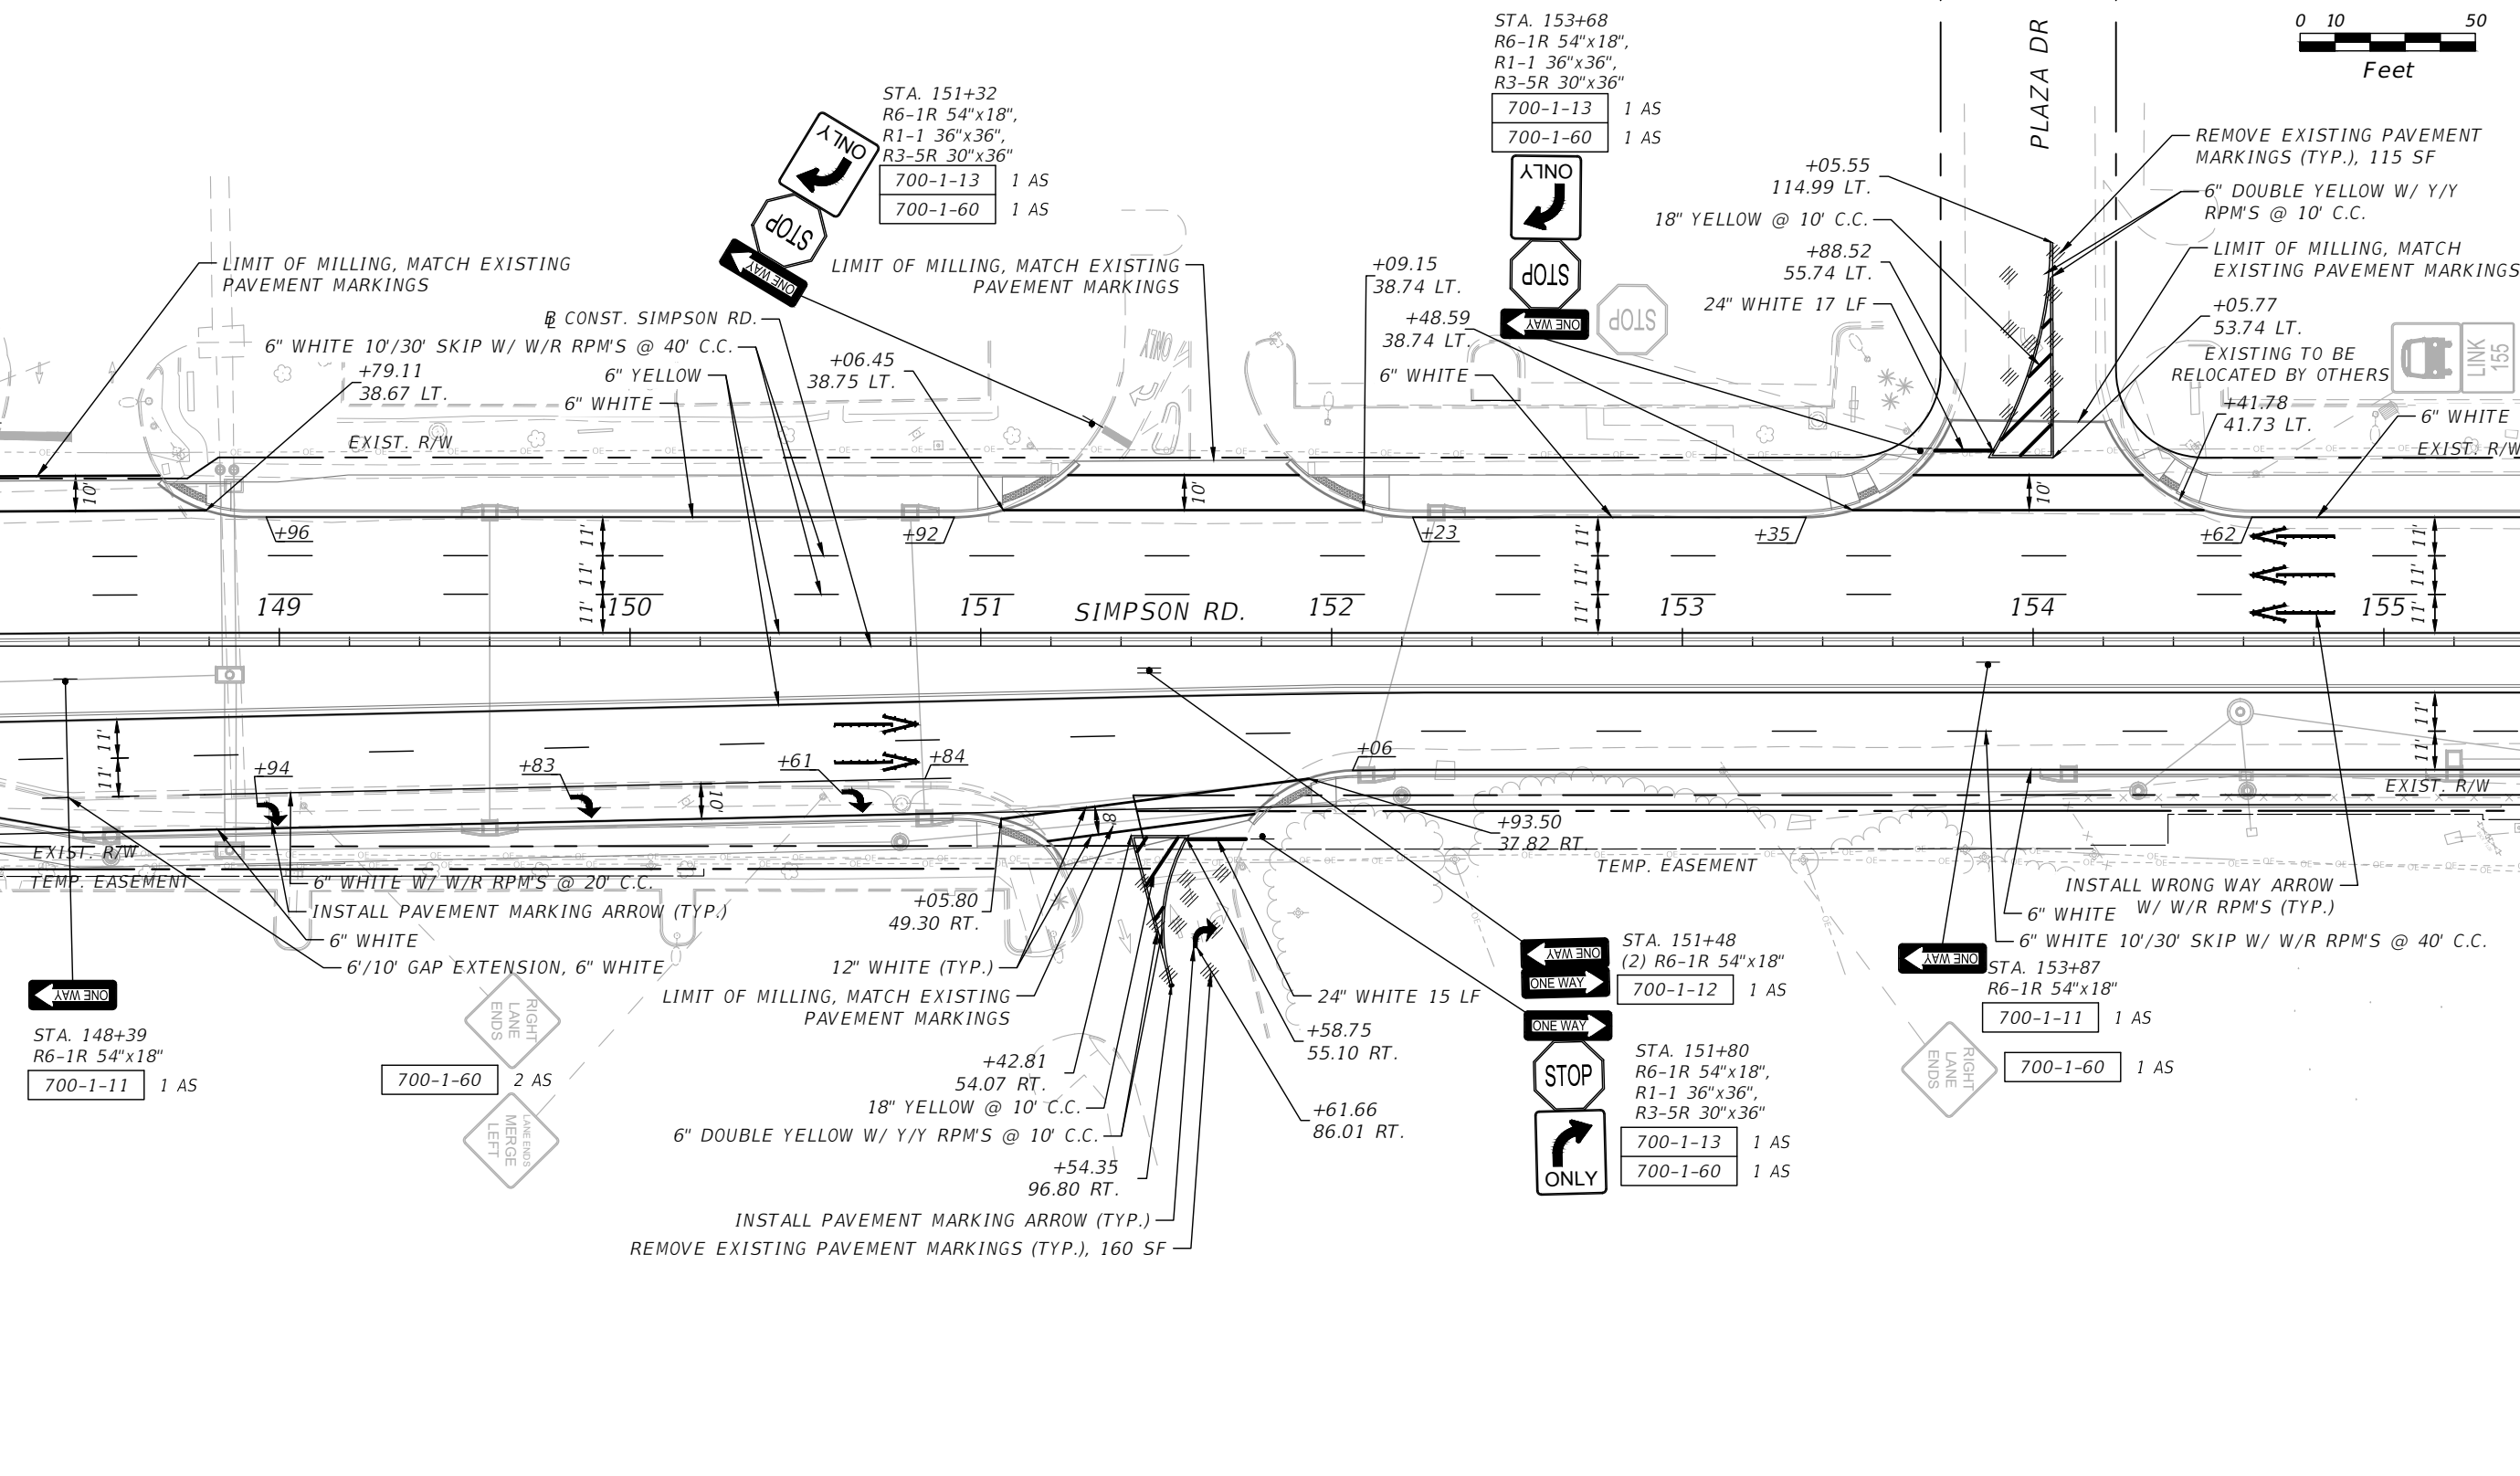

REVISIONS			
DATE	DESCRIPTION	DATE	DESCRIPTION

225 E. Robinson Street, Suite 300
Orlando, FL 32801 (407)839-4006
Certificate of Authorization # 3932
Jennifer M. DiStefano, P.E.
PE # 81844

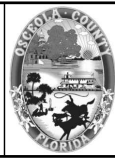


OSCEOLA COUNTY
FLORIDA

SIMPSON ROAD SIGNING AND
PAVEMENT MARKINGS 9


SHEET
NO.
5-14

THE OFFICIAL RECORD OF THIS SHEET IS THE ELECTRONIC FILE DIGITALLY SIGNED AND SEALED UNDER RULE 61G15-23.004, F.A.C.

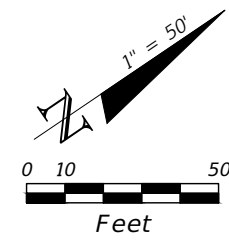

MATCHLINE STA. - 155+40.00

MATCHLINE STA. - 162+60.00

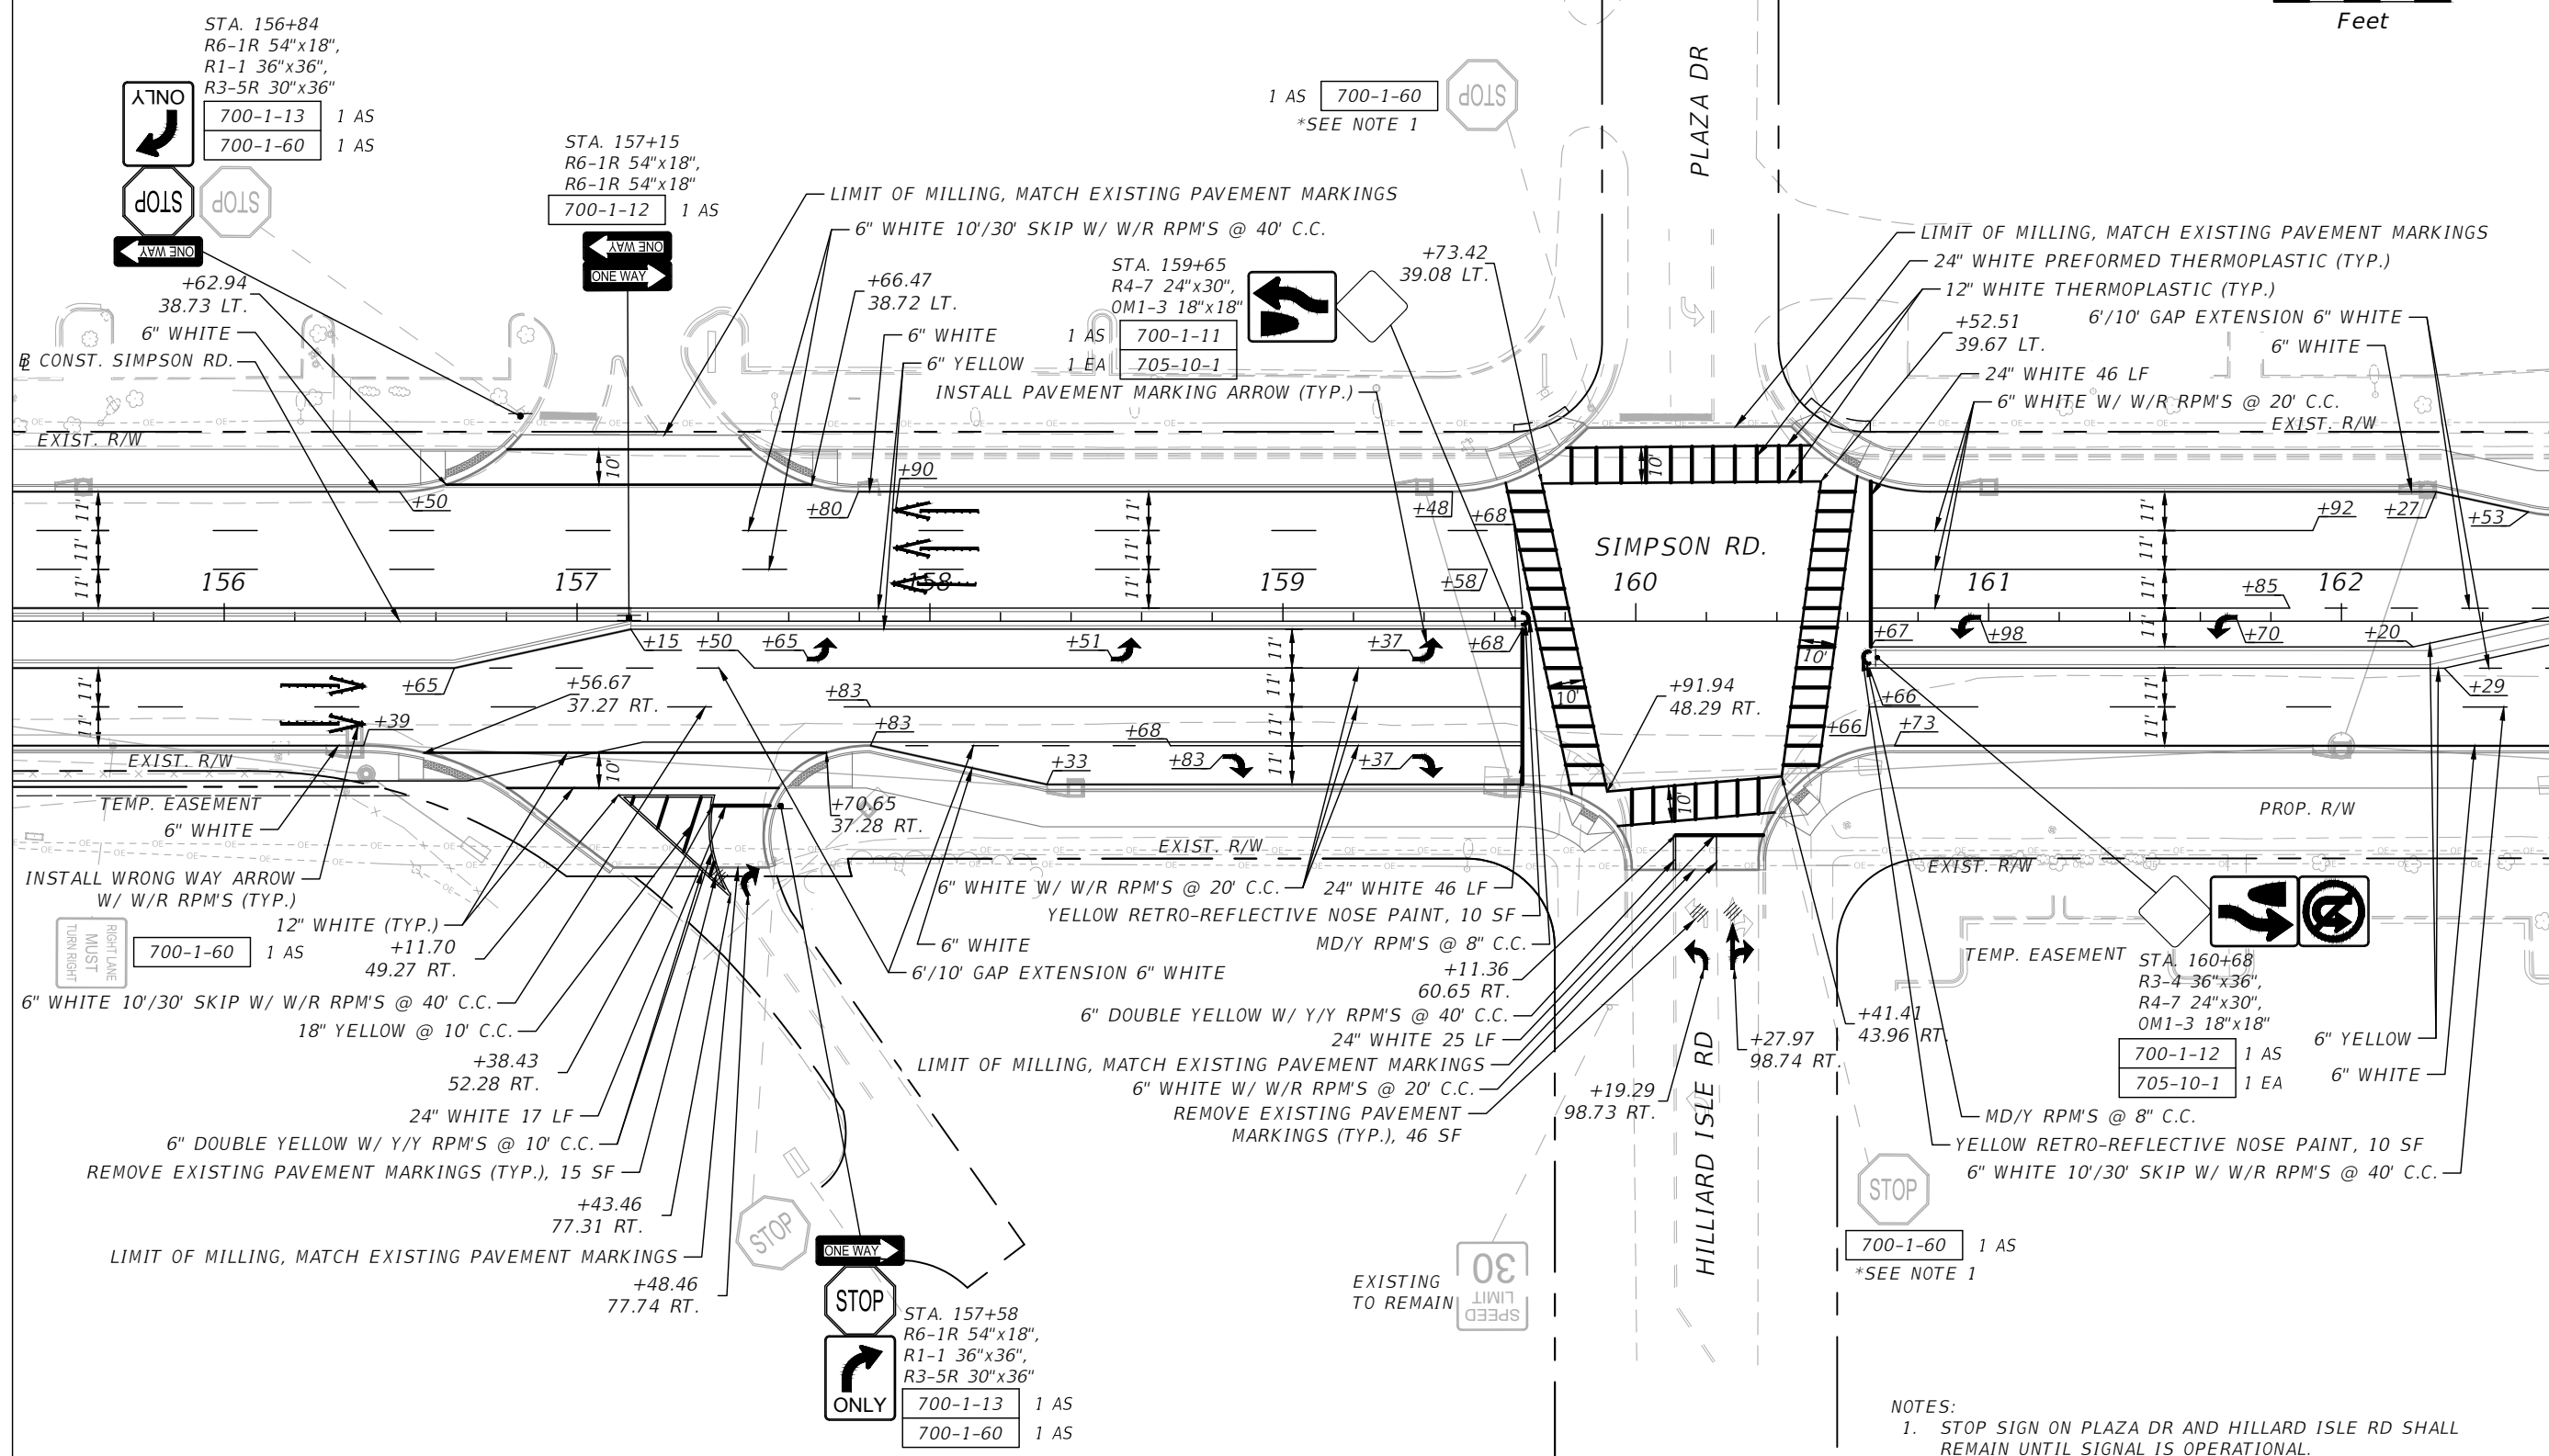

NOTES:
 1. STOP SIGN ON PLAZA DR AND HILLARD ISLE RD SHALL REMAIN UNTIL SIGNAL IS OPERATIONAL.

REVISIONS			
DATE	DESCRIPTION	DATE	DESCRIPTION

Engineers | Scientists
 Planners | Designers
 225 E. Robinson Street, Suite 300
 Orlando, FL 32801 (407)839-4006
 Certificate of Authorization # 3932
 Jennifer M. DiStefano, P.E.
 PE # 81844





OSCEOLA COUNTY
 FLORIDA

**SIMPSON ROAD SIGNING AND
 PAVEMENT MARKINGS 10**

SHEET
 NO.
 S-15

THE OFFICIAL RECORD OF THIS SHEET IS THE ELECTRONIC FILE DIGITALLY SIGNED AND SEALED UNDER RULE 61G15-23.004, F.A.C.

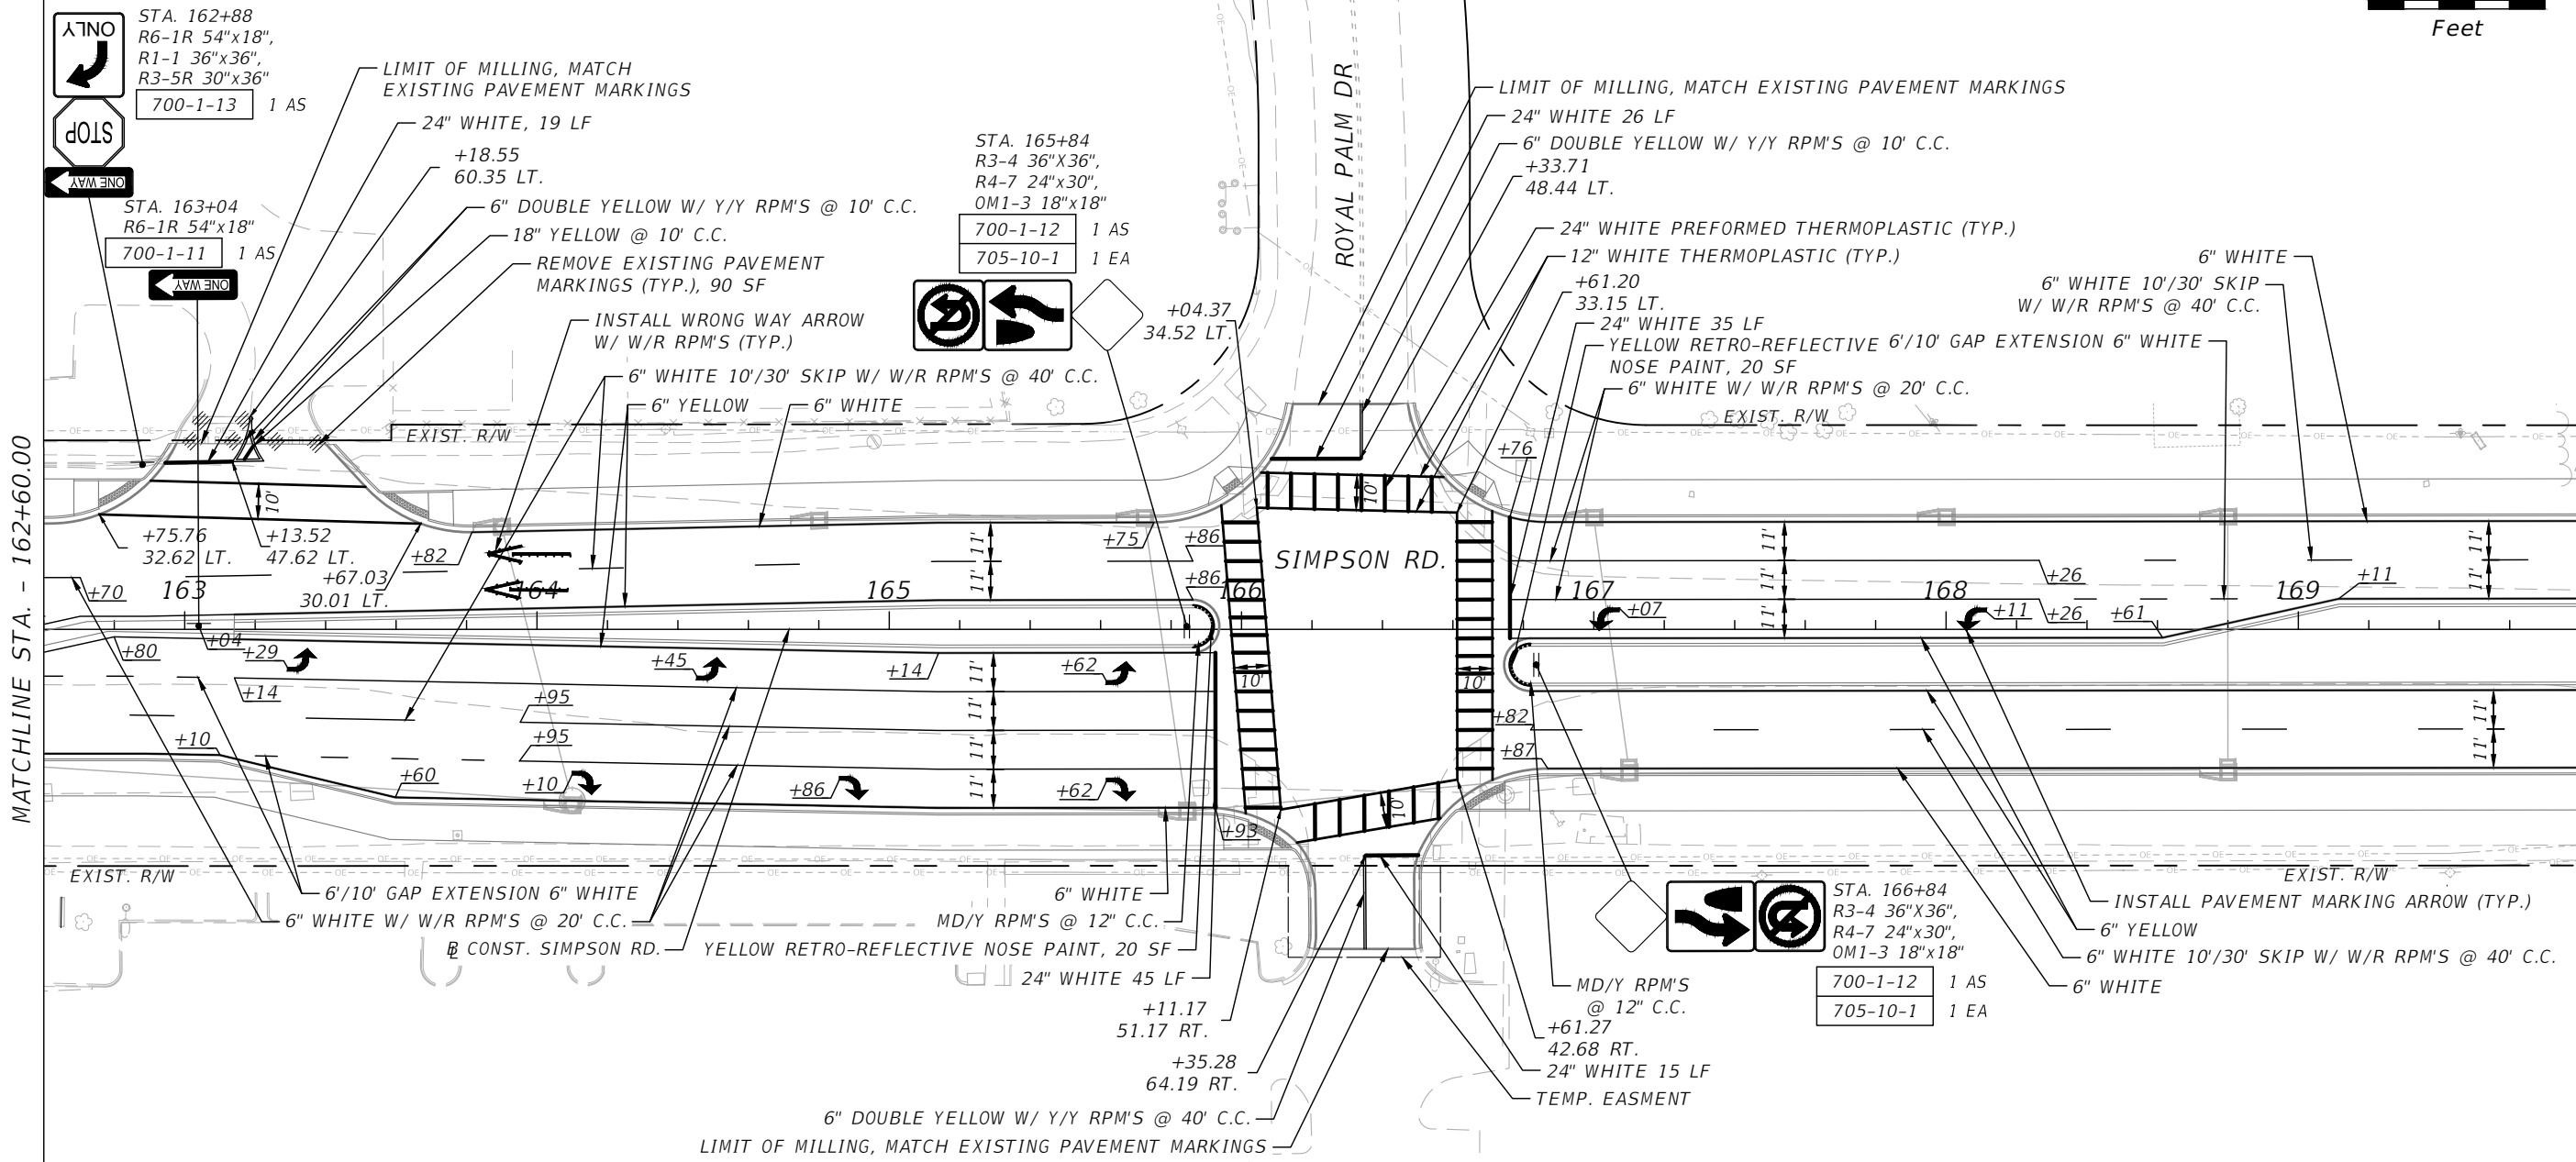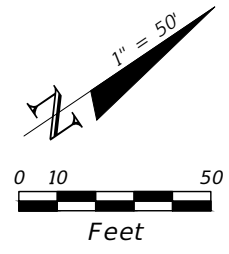

MATCHLINE STA. - 162+60.00

MATCHLINE STA. - 169+80.00

REVISIONS			
DATE	DESCRIPTION	DATE	DESCRIPTION

**Engineers | Scientists
Planners | Designers**
 225 E. Robinson Street, Suite 300
 Orlando, FL 32801 (407)839-4006
 Certificate of Authorization # 3932
 Jennifer M. DiStefano, P.E.
 PE # 81844


**OSCEOLA COUNTY
FLORIDA**

**SIMPSON ROAD SIGNING AND
PAVEMENT MARKINGS 11**

SHEET
NO.
5-16

THE OFFICIAL RECORD OF THIS SHEET IS THE ELECTRONIC FILE DIGITALLY SIGNED AND SEALED UNDER RULE 61G15-23.004, F.A.C.


HAWTHORNER LN

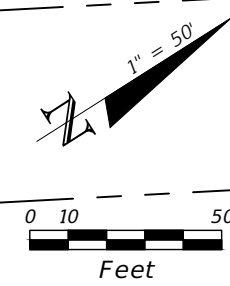

STA. 170+42
R2-1 30"x36"
700-1-11 1 AS
700-1-60 1 AS




STA. 172+23
R6-1R 54"x18"
700-1-11 1 AS

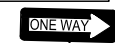

MATCHLINE STA. - 169+80.00

MATCHLINE STA. - 177+00.00

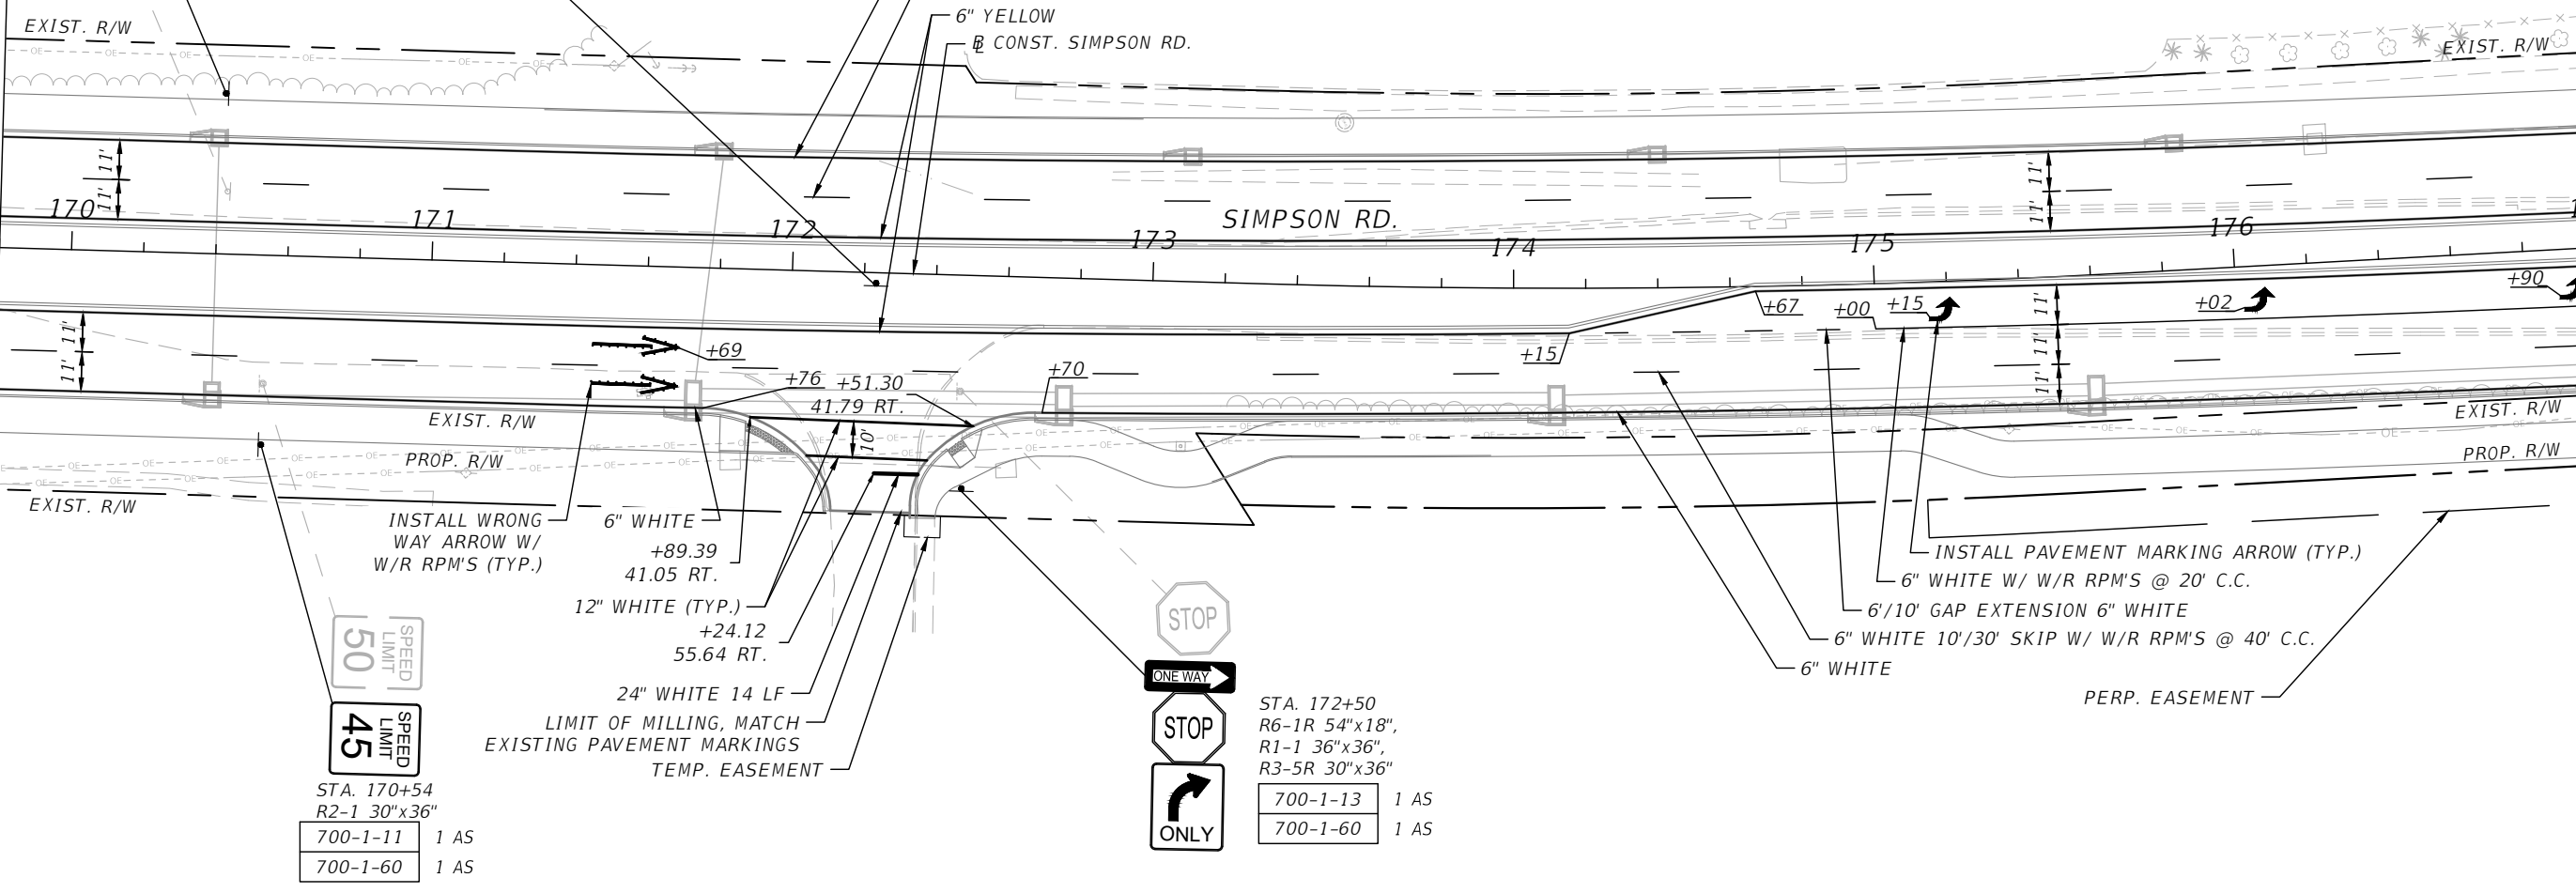


STA. 170+54
R2-1 30"x36"
700-1-11 1 AS
700-1-60 1 AS

STA. 172+50
R6-1R 54"x18",
R1-1 36"x36",
R3-5R 30"x36"
700-1-13 1 AS
700-1-60 1 AS



REVISIONS			
DATE	DESCRIPTION	DATE	DESCRIPTION

Engineers | Scientists
Planners | Designers
225 E. Robinson Street, Suite 300
Orlando, FL 32801 (407)839-4006
Certificate of Authorization # 3932
Jennifer M. DiStefano, P.E.
PE # 81844

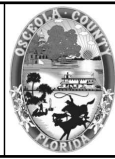


OSCEOLA COUNTY
FLORIDA

SIMPSON ROAD SIGNING AND
PAVEMENT MARKINGS 12


SHEET
NO.
S-17

THE OFFICIAL RECORD OF THIS SHEET IS THE ELECTRONIC FILE DIGITALLY SIGNED AND SEALED UNDER RULE 61G15-23.004, F.A.C.

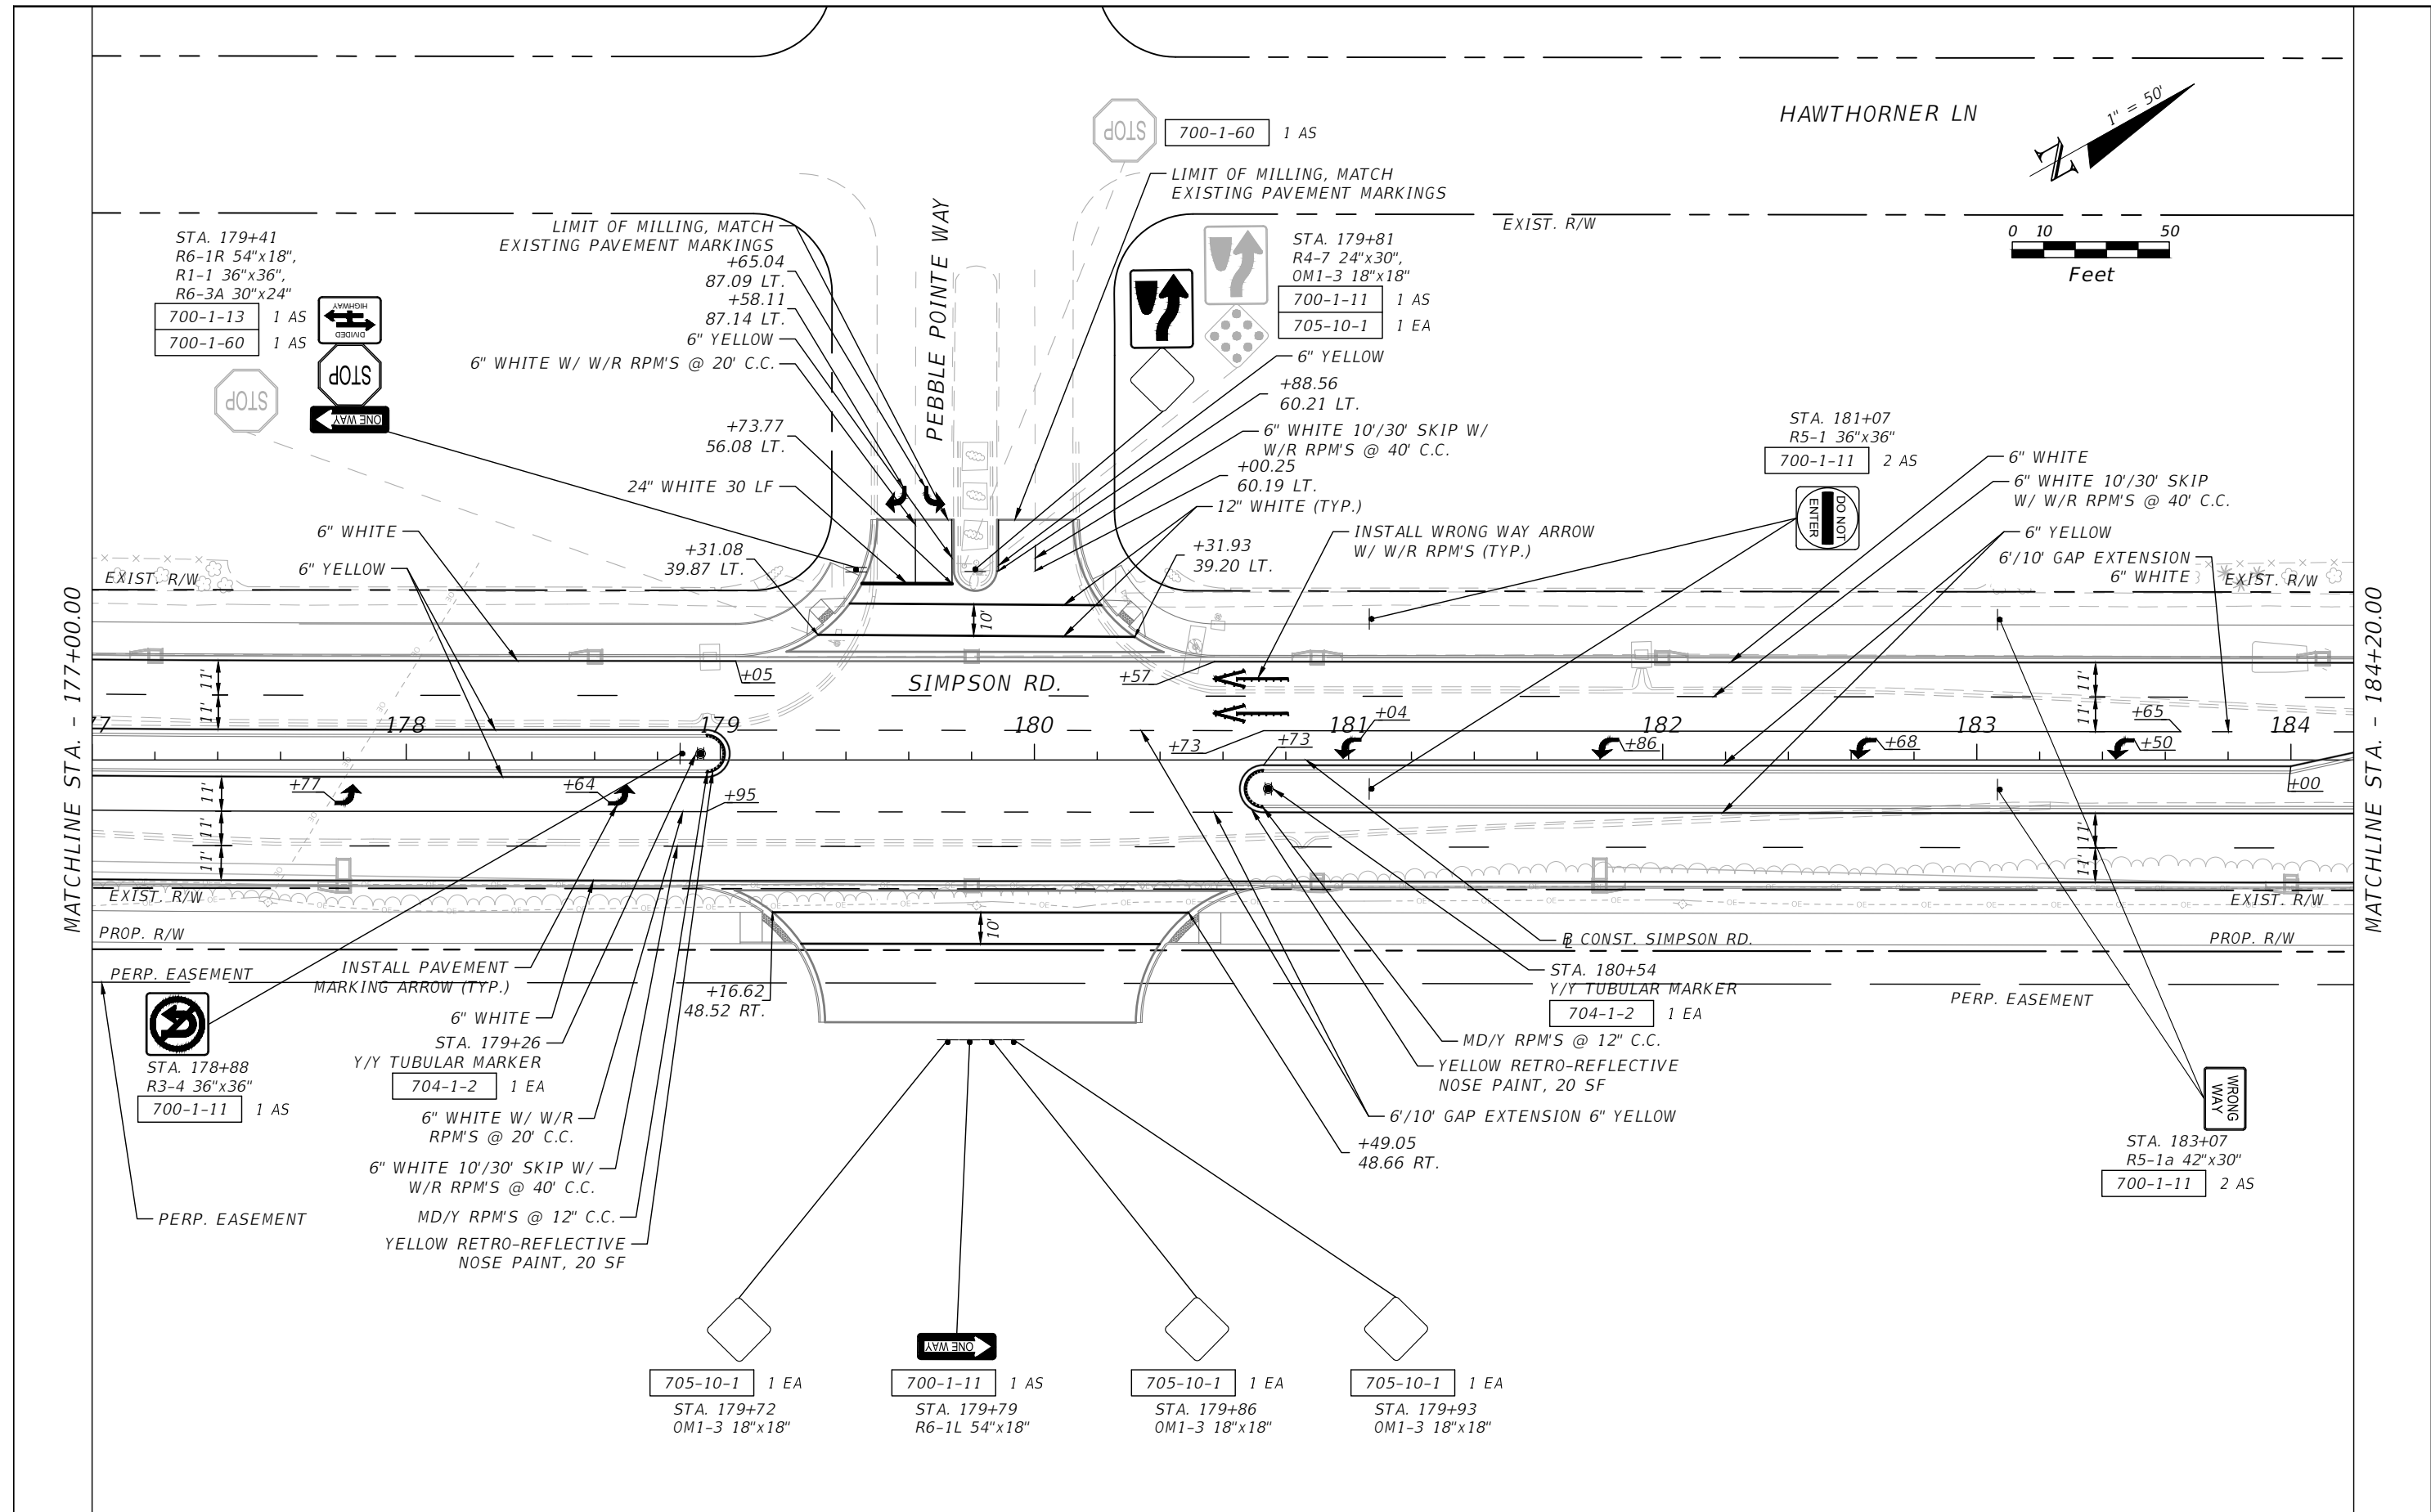


MATCHLINE STA. - 177+00.00

MATCHLINE STA. - 184+20.00

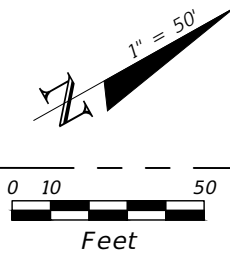

REVISIONS			
DATE	DESCRIPTION	DATE	DESCRIPTION

Engineers | Scientists
Planners | Designers
225 E. Robinson Street, Suite 300
Orlando, FL 32801 (407)839-4006
Certificate of Authorization # 3932
Jennifer M. DiStefano, P.E.
PE # 81844

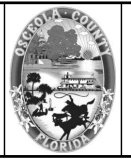



OSCEOLA COUNTY
FLORIDA

**SIMPSON ROAD SIGNING AND
PAVEMENT MARKINGS 13**

SHEET NO.
5-18


THE OFFICIAL RECORD OF THIS SHEET IS THE ELECTRONIC FILE DIGITALLY SIGNED AND SEALED UNDER RULE 61G15-23.004, F.A.C.

HAWTHORNER LN

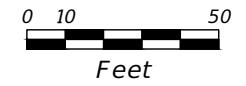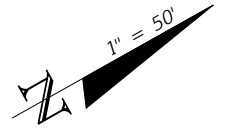

MATCHLINE STA. - 184+20.00

MATCHLINE STA. - 191+40.00

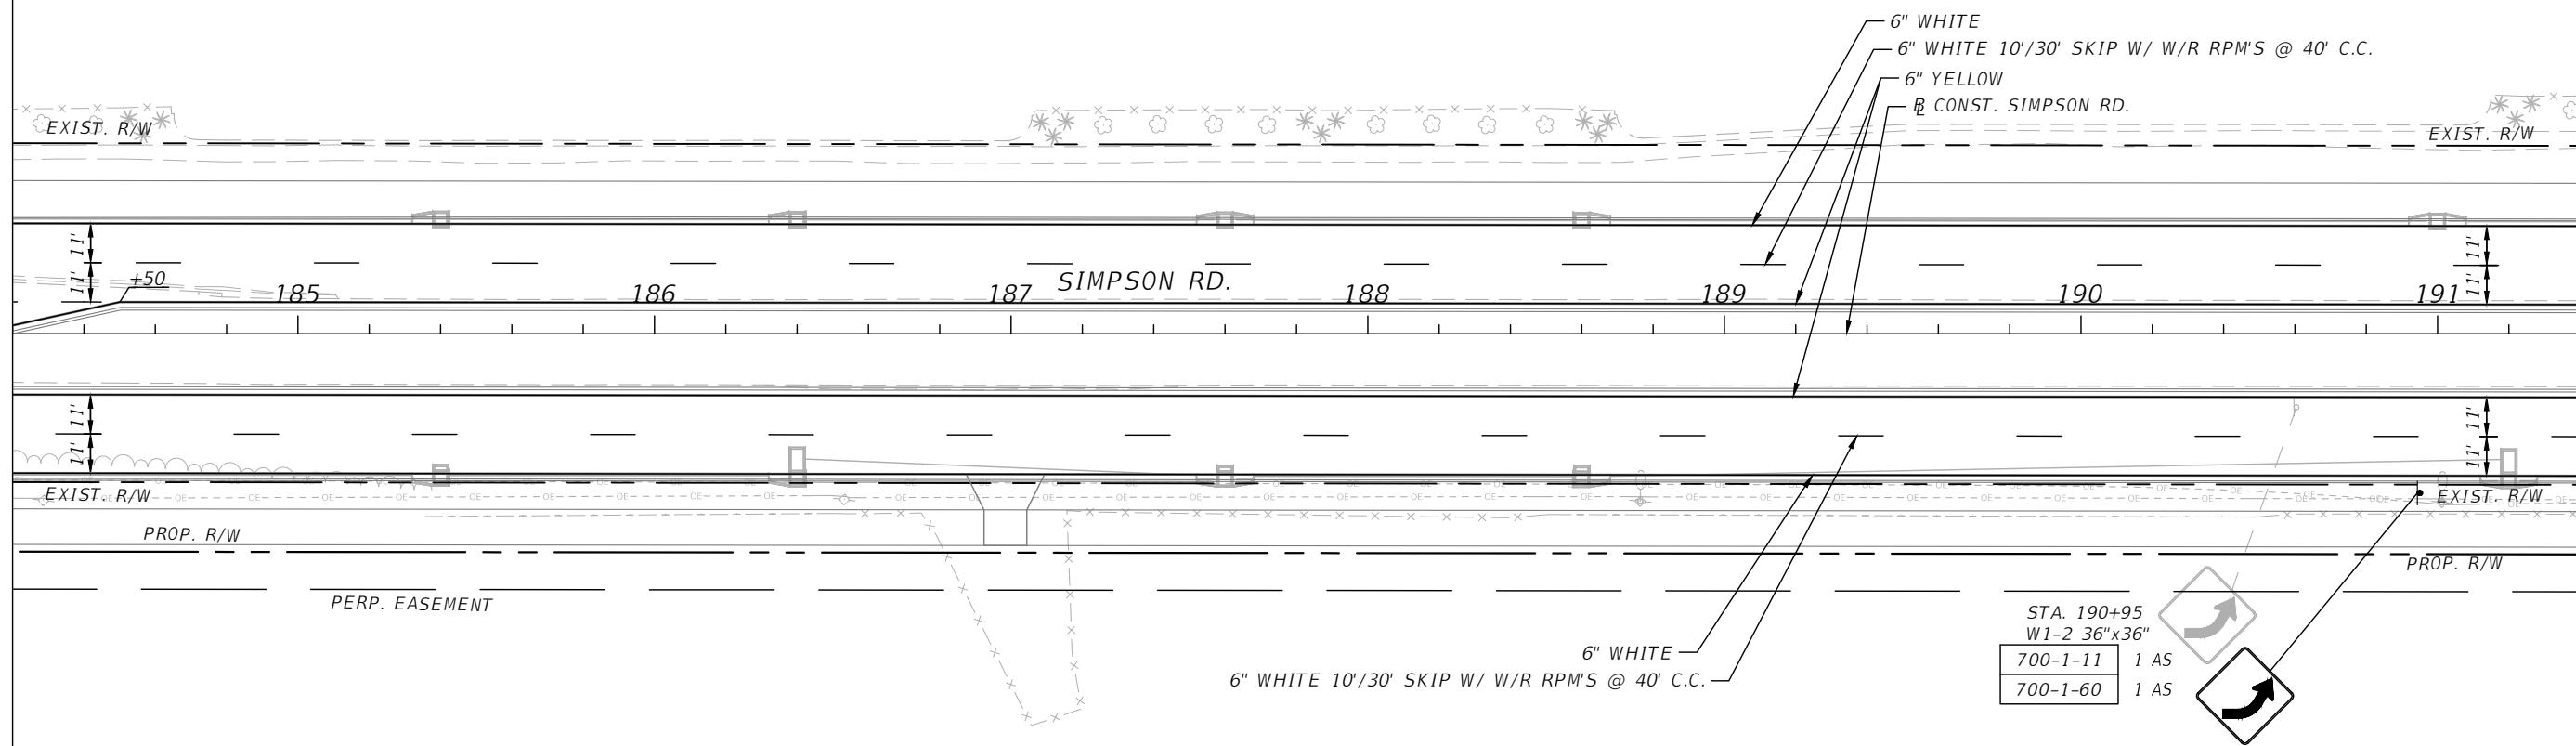

STA. 190+95	W1-2 36"x36"	
700-1-11	1 AS	
700-1-60	1 AS	

REVISIONS			
DATE	DESCRIPTION	DATE	DESCRIPTION

Engineers | Scientists
Planners | Designers
225 E. Robinson Street, Suite 300
Orlando, FL 32801 (407)839-4006
Certificate of Authorization # 3932
Jennifer M. DiStefano, P.E.
PE # 81844




OSCEOLA COUNTY
FLORIDA

SIMPSON ROAD SIGNING AND
PAVEMENT MARKINGS 14

SHEET
NO.
5-19

THE OFFICIAL RECORD OF THIS SHEET IS THE ELECTRONIC FILE DIGITALLY SIGNED AND SEALED UNDER RULE 61G15-23.004, F.A.C.

HAWTHORNER LN

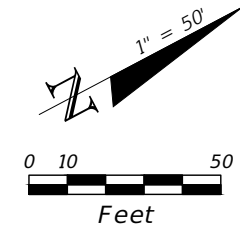

MATCHLINE STA. - 191+40.00

MATCHLINE STA. - 198+60.00

- 6" WHITE
- 6" WHITE 10'/30' SKIP W/ W/R RPM'S @ 40' C.C.
- 6" YELLOW
- CONST. SIMPSON RD.

R=808.54'

+80 197

SIMPSON RD.

192

193

194

195

196

198

EXIST. R/W

EXIST. R/W

EXIST. R/W

EXIST. R/W

PROP. R/W

PROP. R/W


PERP. EASEMENT

6" WHITE
6" WHITE 10'/30' SKIP W/ W/R RPM'S @ 40' C.C.

REVISIONS			
DATE	DESCRIPTION	DATE	DESCRIPTION



Engineers | Scientists
Planners | Designers
225 E. Robinson Street, Suite 300
Orlando, FL 32801 (407)839-4006
Certificate of Authorization # 3932
Jennifer M. DiStefano, P.E.
PE # 81844


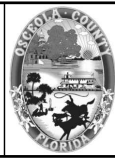


OSCEOLA COUNTY
FLORIDA

SIMPSON ROAD SIGNING AND
PAVEMENT MARKINGS 15

SHEET
NO.
S-20

THE OFFICIAL RECORD OF THIS SHEET IS THE ELECTRONIC FILE DIGITALLY SIGNED AND SEALED UNDER RULE 61G15-23.004, F.A.C.

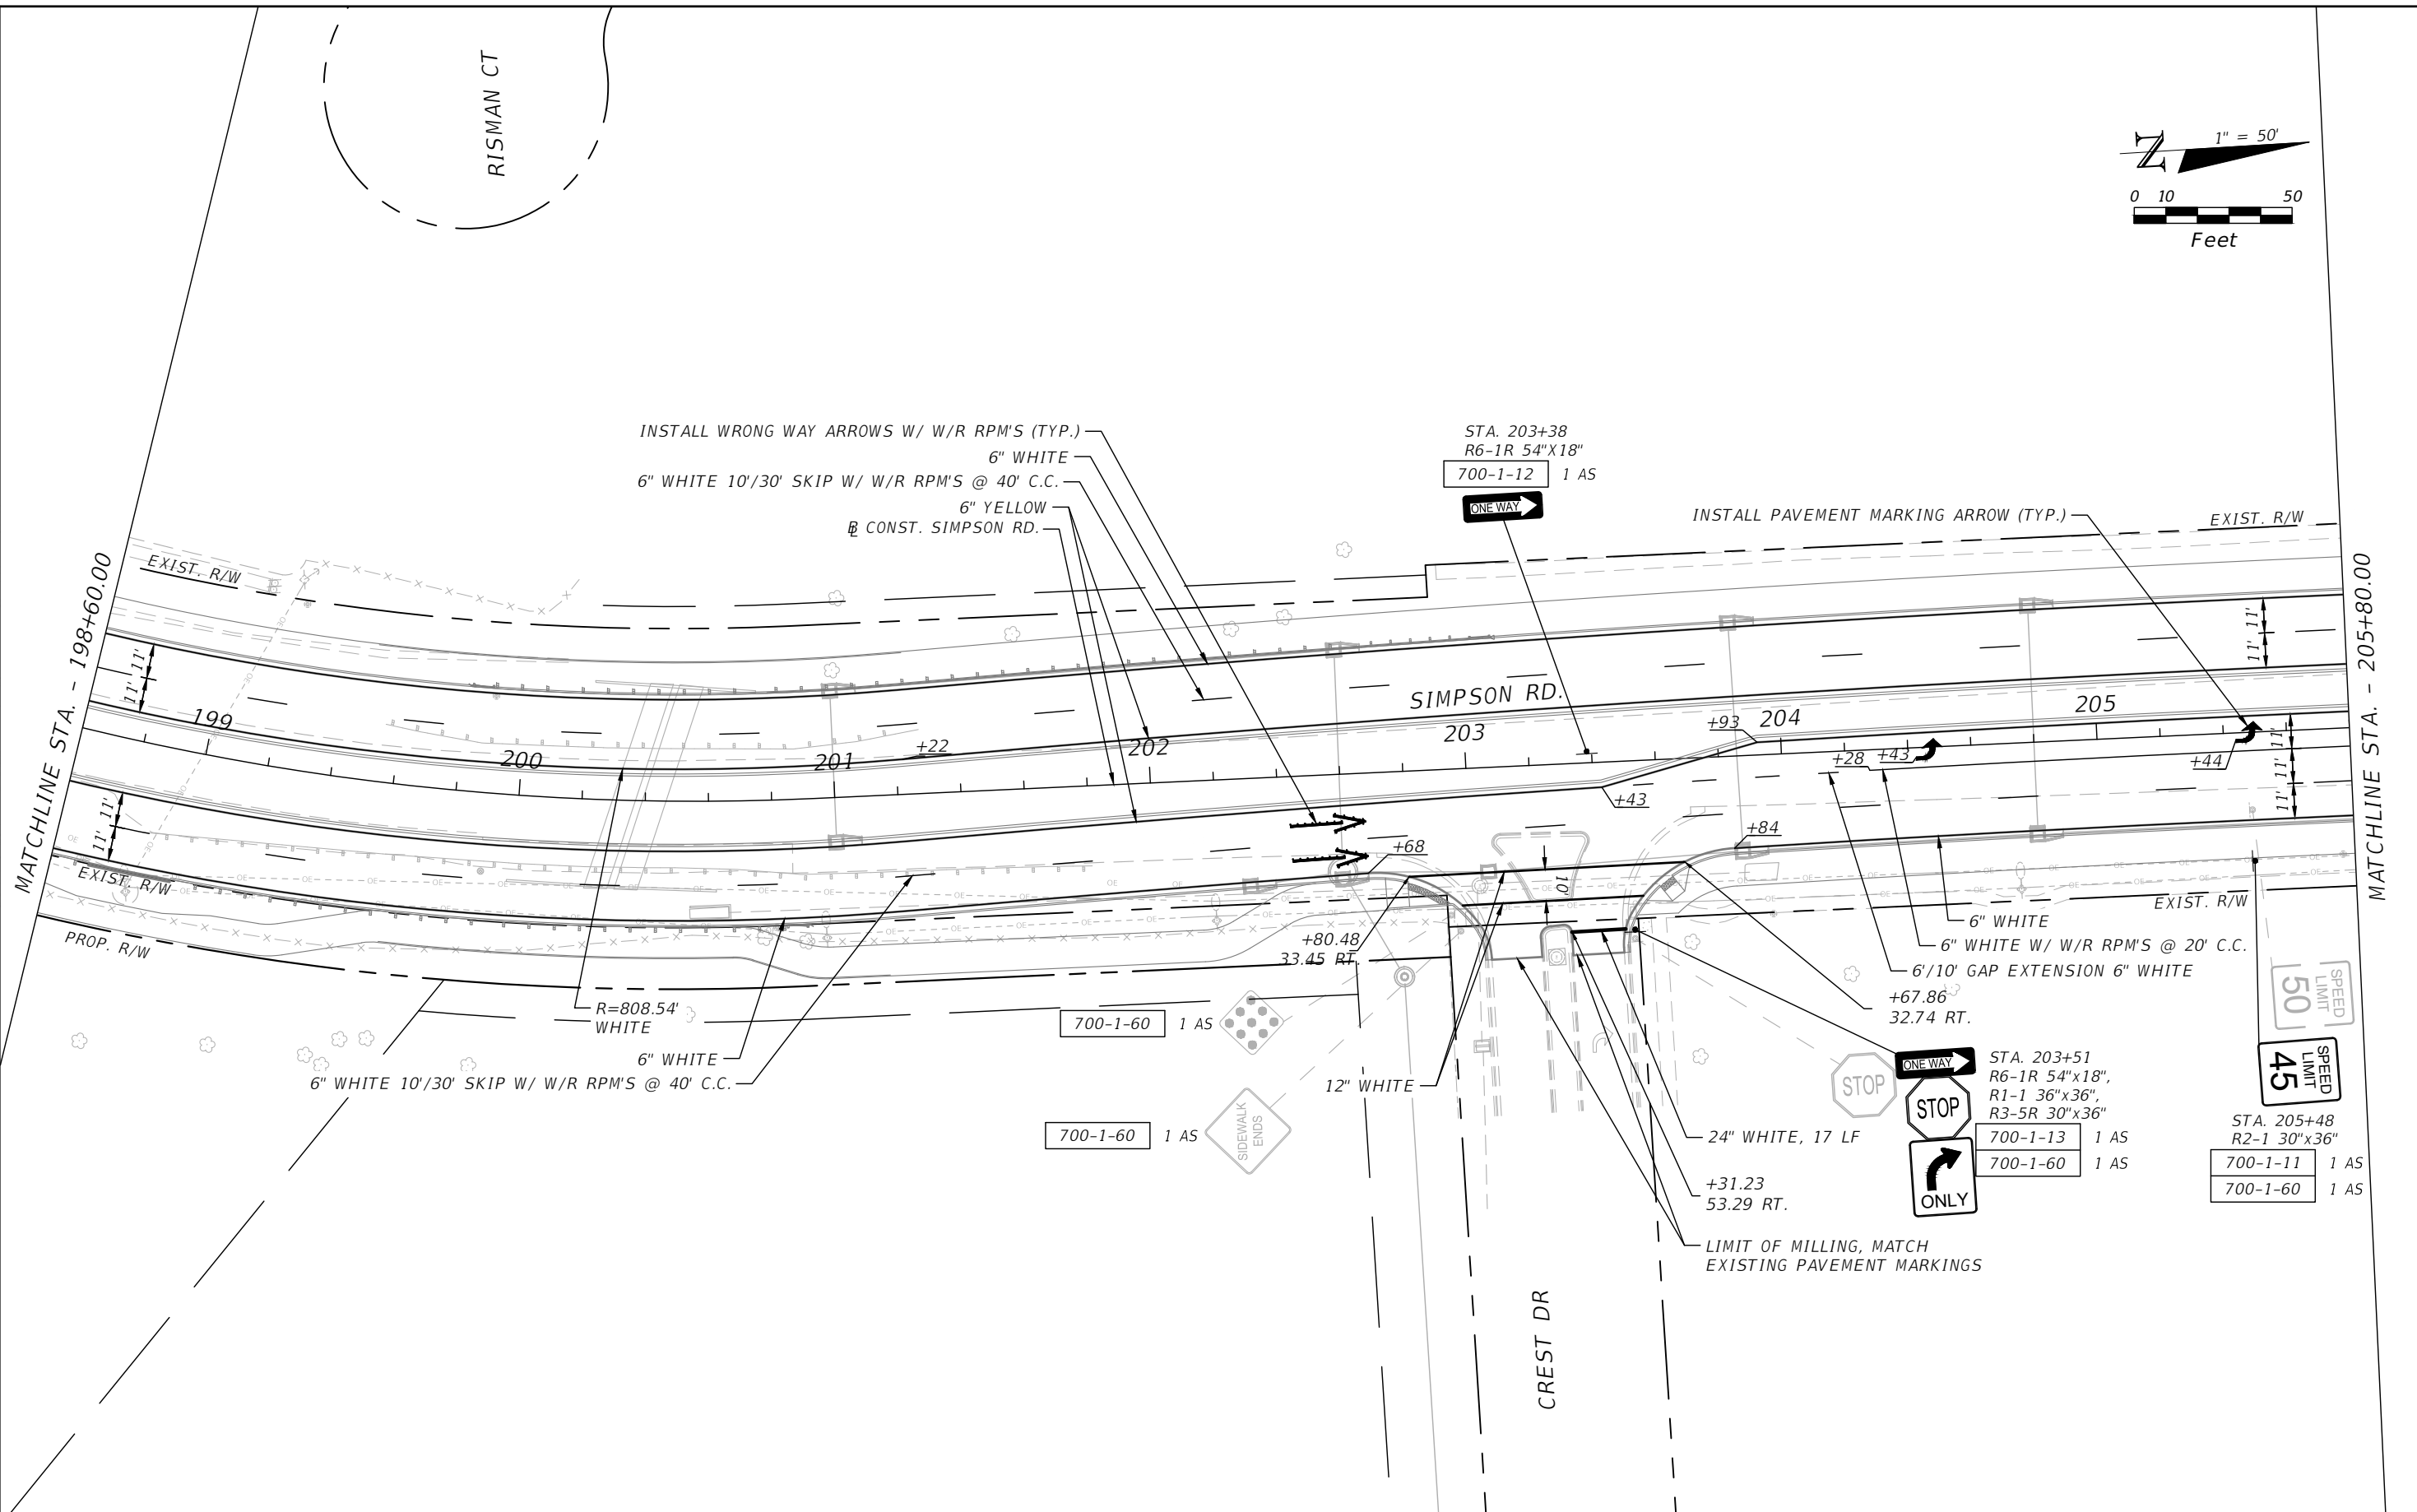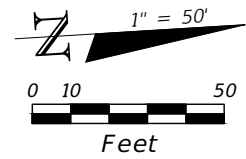


REVISIONS			
DATE	DESCRIPTION	DATE	DESCRIPTION

OSCEOLA COUNTY
FLORIDA

SIMPSON ROAD SIGNING AND
PAVEMENT MARKINGS 16

SHEET
NO.
5-21

THE OFFICIAL RECORD OF THIS SHEET IS THE ELECTRONIC FILE DIGITALLY SIGNED AND SEALED UNDER RULE 61G15-23.004, F.A.C.

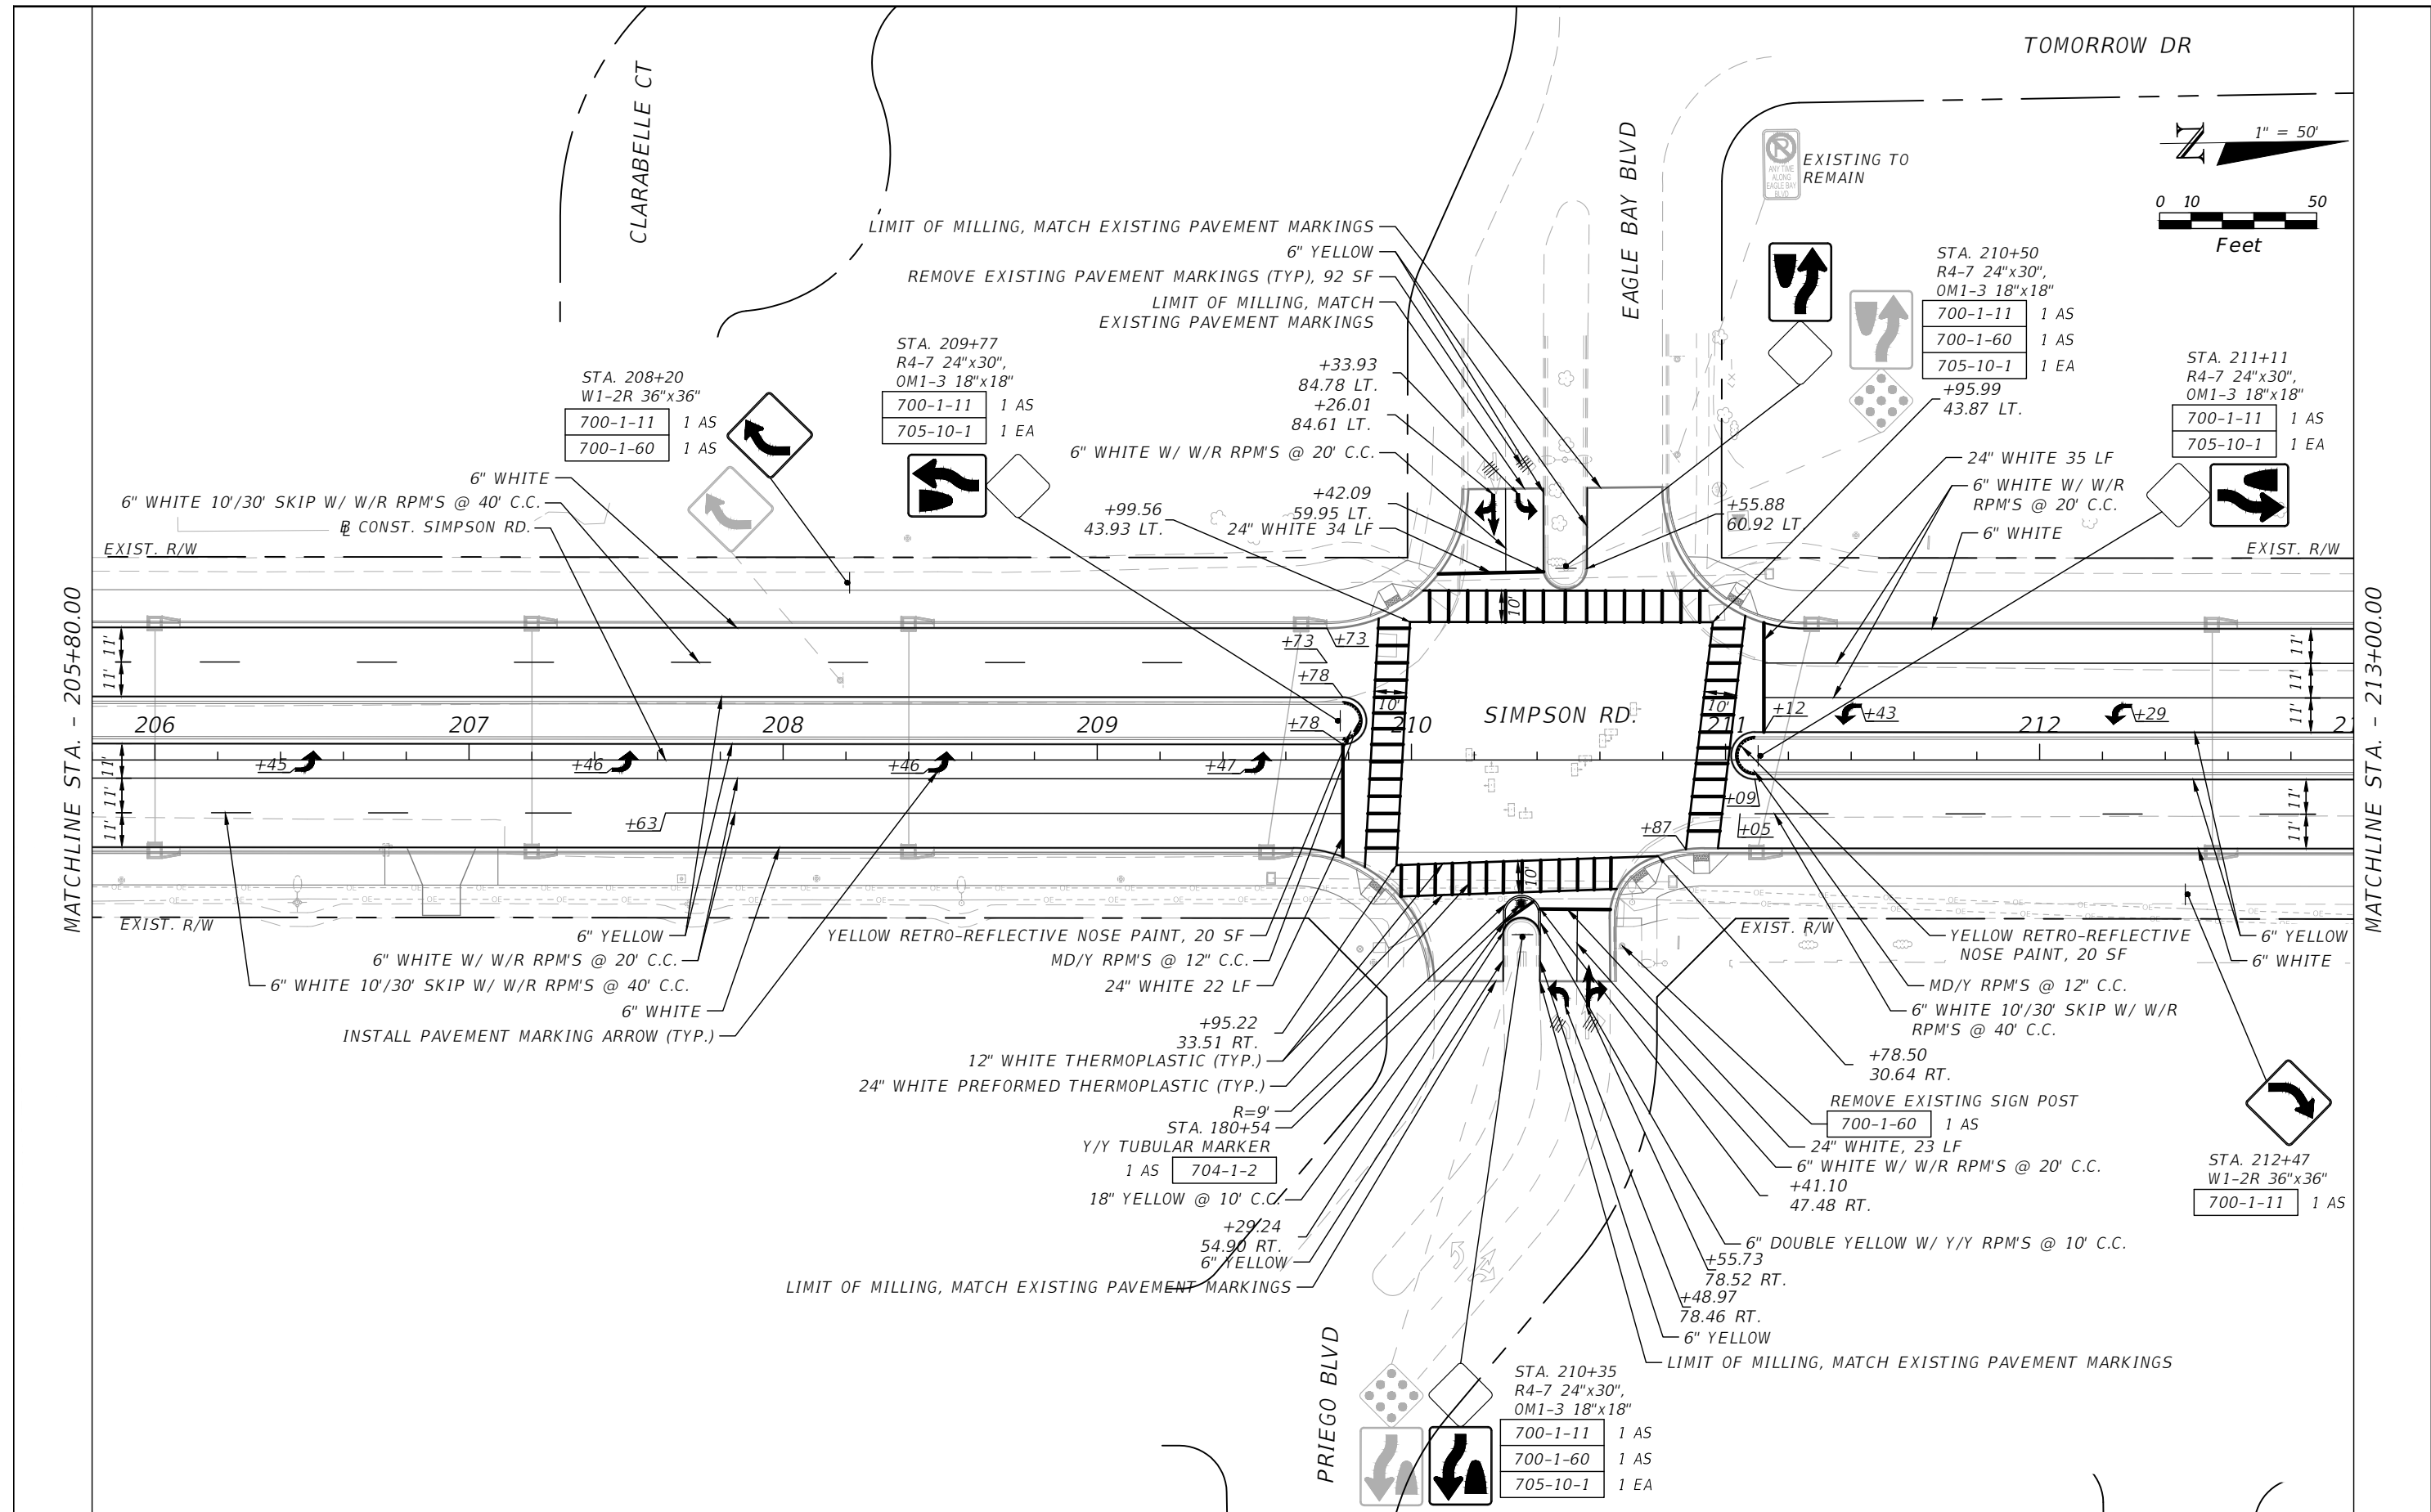

THE OFFICIAL RECORD OF THIS SHEET IS THE ELECTRONIC FILE DIGITALLY SIGNED AND SEALED UNDER RULE 61G15-23.004, F.A.C.

vhb
 Engineers | Scientists
 Planners | Designers
 225 E. Robinson Street, Suite 300
 Orlando, FL 32801 (407)839-4006
 Certificate of Authorization # 3932
 Jennifer M. DiStefano, P.E.
 PE # 81844





**OSCEOLA COUNTY
FLORIDA**

**SIMPSON ROAD SIGNING AND
PAVEMENT MARKINGS 17**

**SHEET
NO.
5-22**

TOMORROW DR

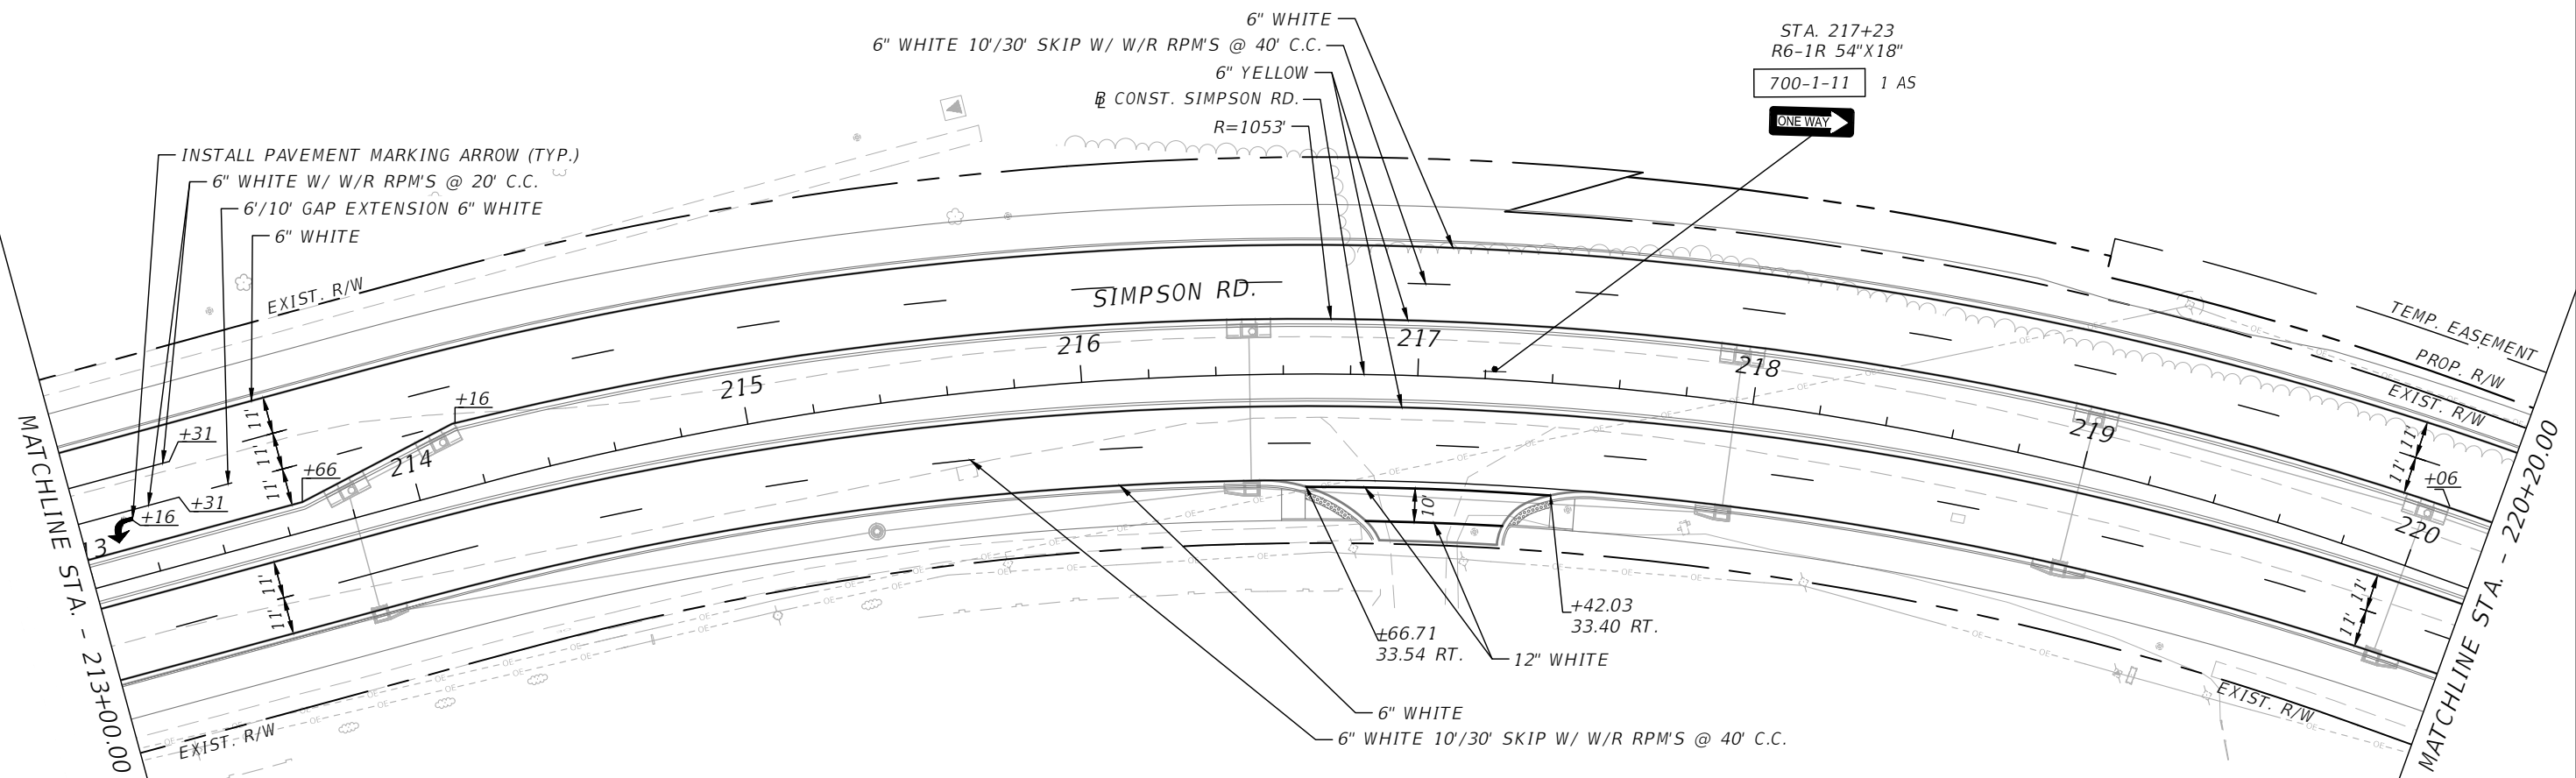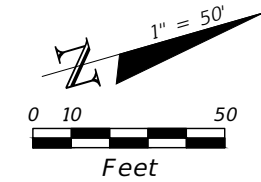

MATCHLINE STA. - 213+00.00

MATCHLINE STA. - 220+20.00

NOBLE CROW DR

REVISIONS			
DATE	DESCRIPTION	DATE	DESCRIPTION

Engineers | Scientists
Planners | Designers
225 E. Robinson Street, Suite 300
Orlando, FL 32801 (407)839-4006
Certificate of Authorization # 3932
Jennifer M. DiStefano, P.E.
PE # 81844




OSCEOLA COUNTY
FLORIDA

SIMPSON ROAD SIGNING AND
PAVEMENT MARKINGS 18


SHEET
NO.
5-23

THE OFFICIAL RECORD OF THIS SHEET IS THE ELECTRONIC FILE DIGITALLY SIGNED AND SEALED UNDER RULE 61G15-23.004, F.A.C.

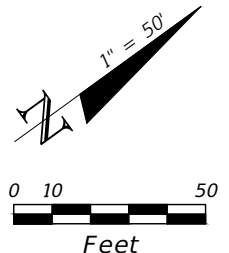


MATCHLINE STA. - 220+20.00

MATCHLINE STA. - 227+40.00

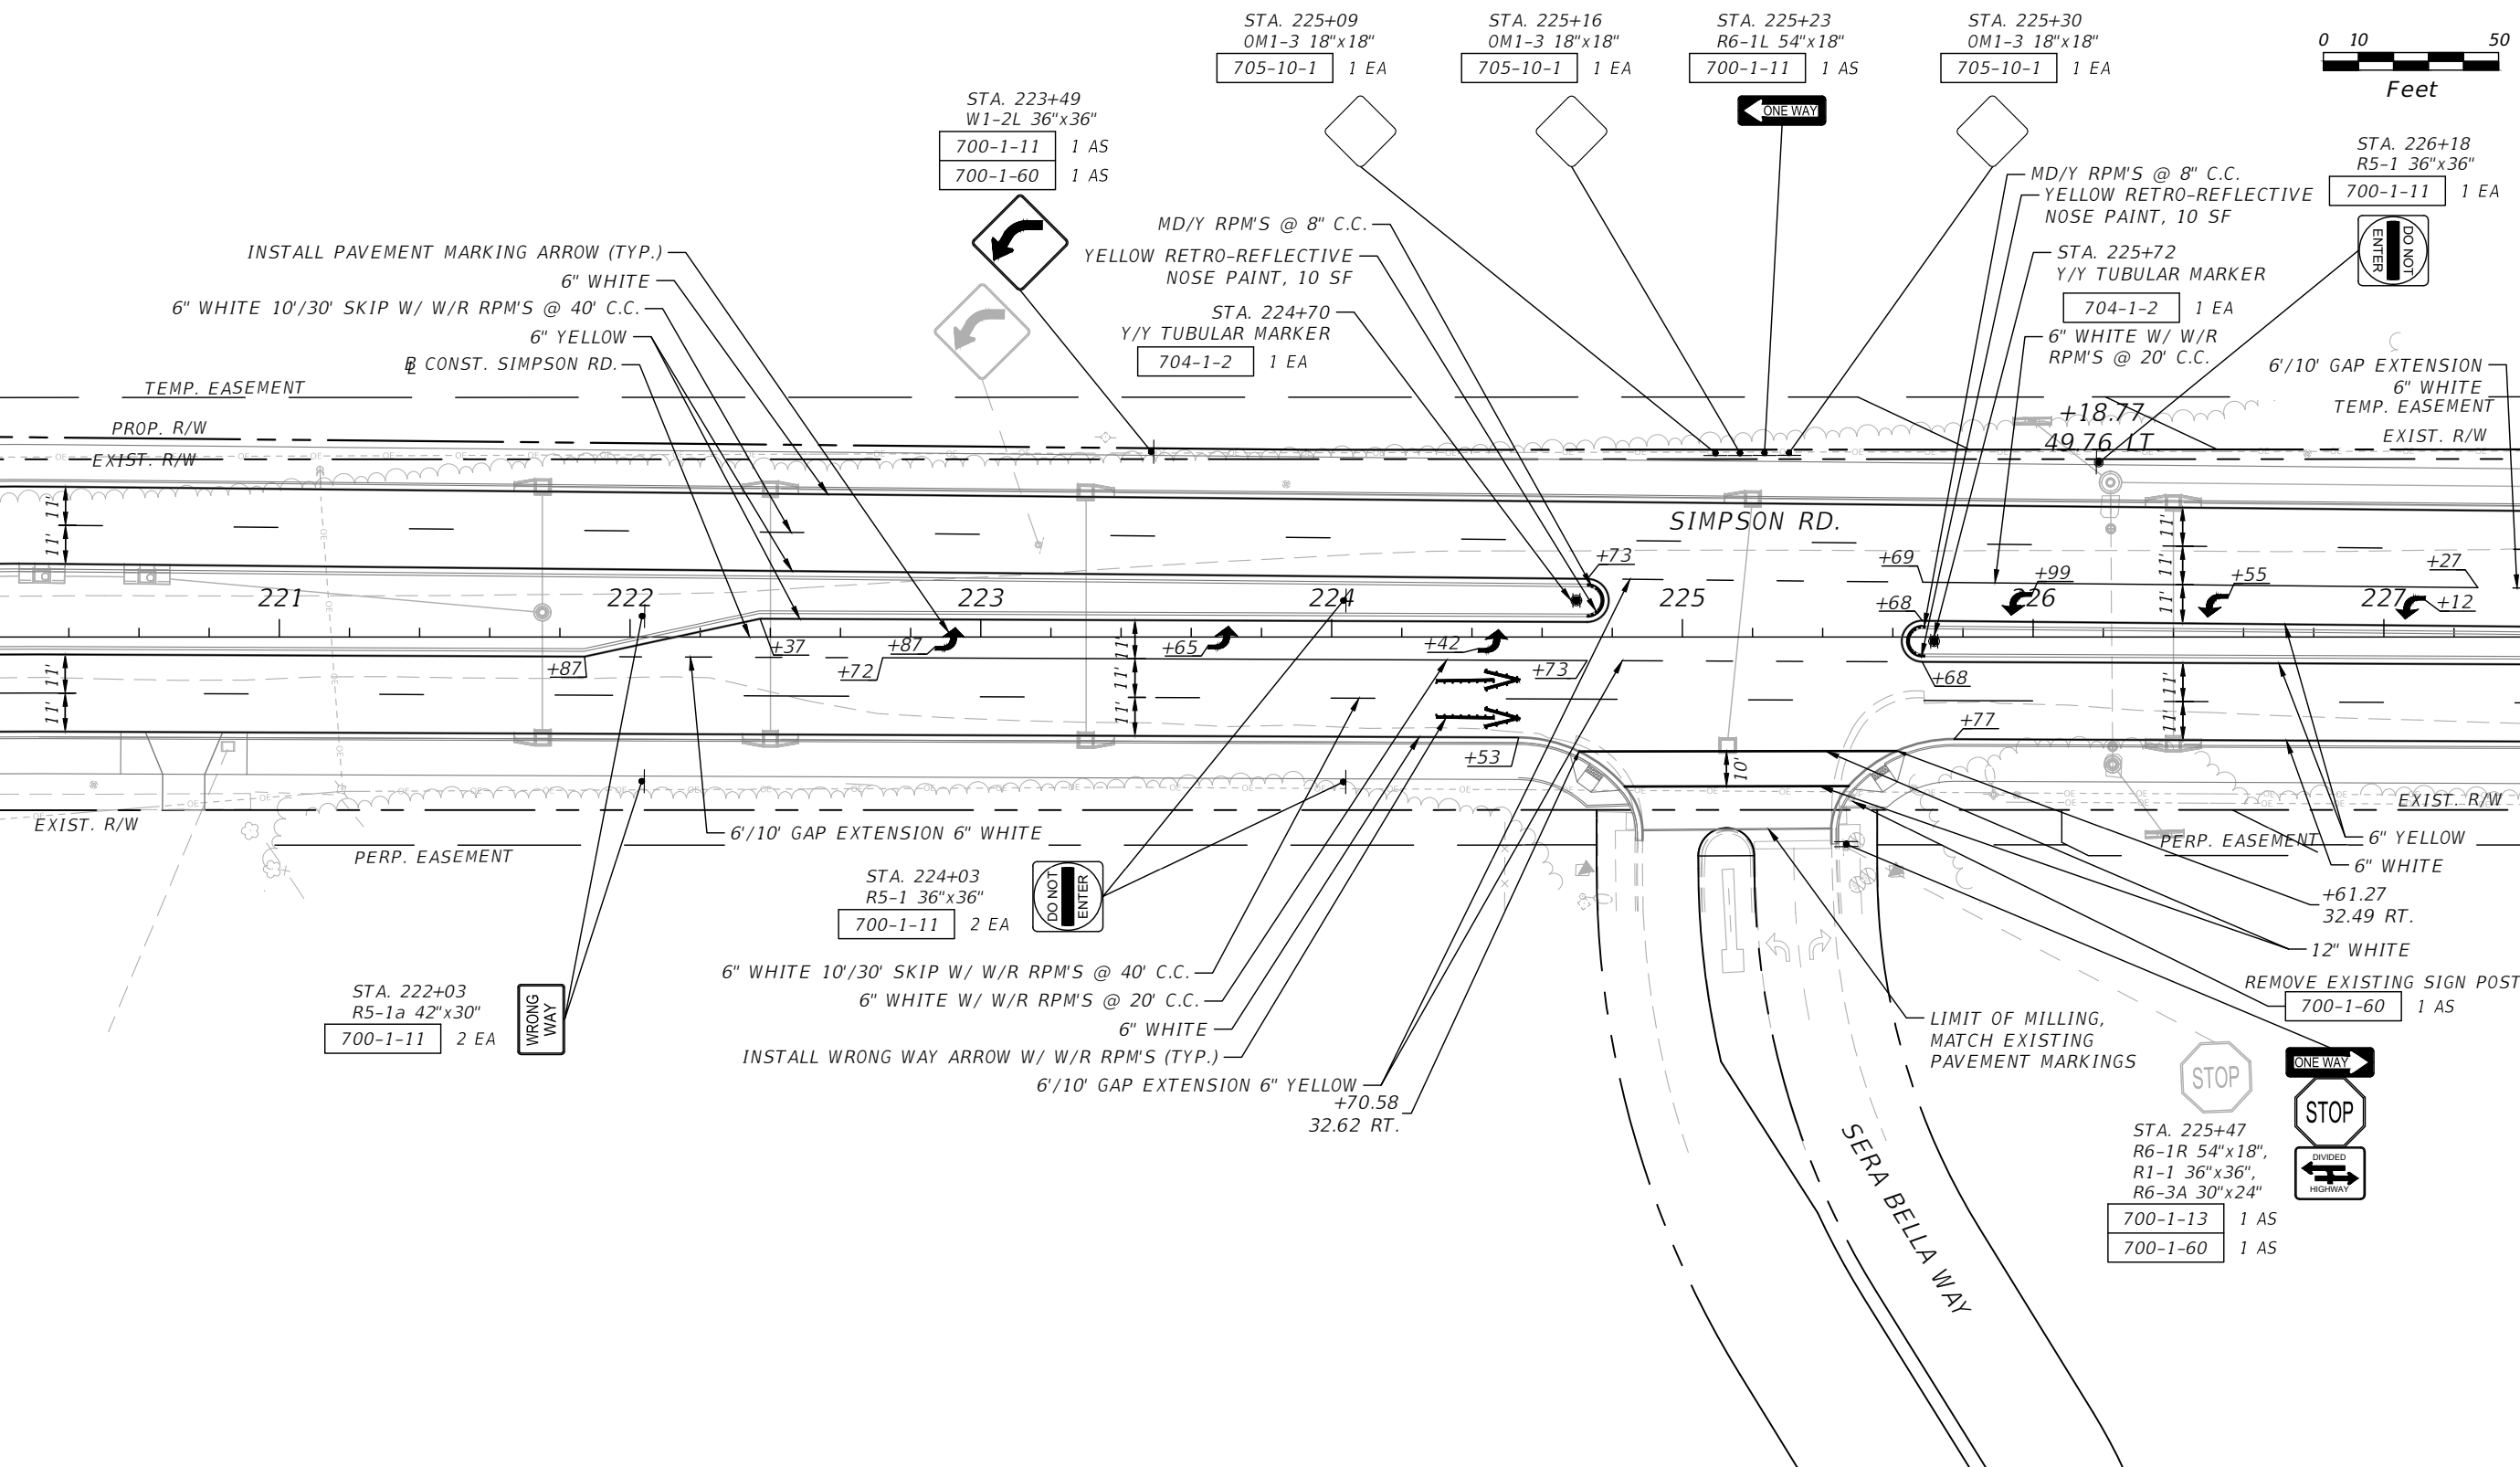

REVISIONS			
DATE	DESCRIPTION	DATE	DESCRIPTION

225 E. Robinson Street, Suite 300
Orlando, FL 32801 (407)839-4006
Certificate of Authorization # 3932
Jennifer M. DiStefano, P.E.
PE # 81844


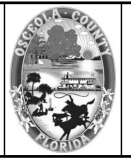


OSCEOLA COUNTY
FLORIDA

**SIMPSON ROAD SIGNING AND
PAVEMENT MARKINGS 19**

SHEET NO.
5-24

THE OFFICIAL RECORD OF THIS SHEET IS THE ELECTRONIC FILE DIGITALLY SIGNED AND SEALED UNDER RULE 61G15-23.004, F.A.C.

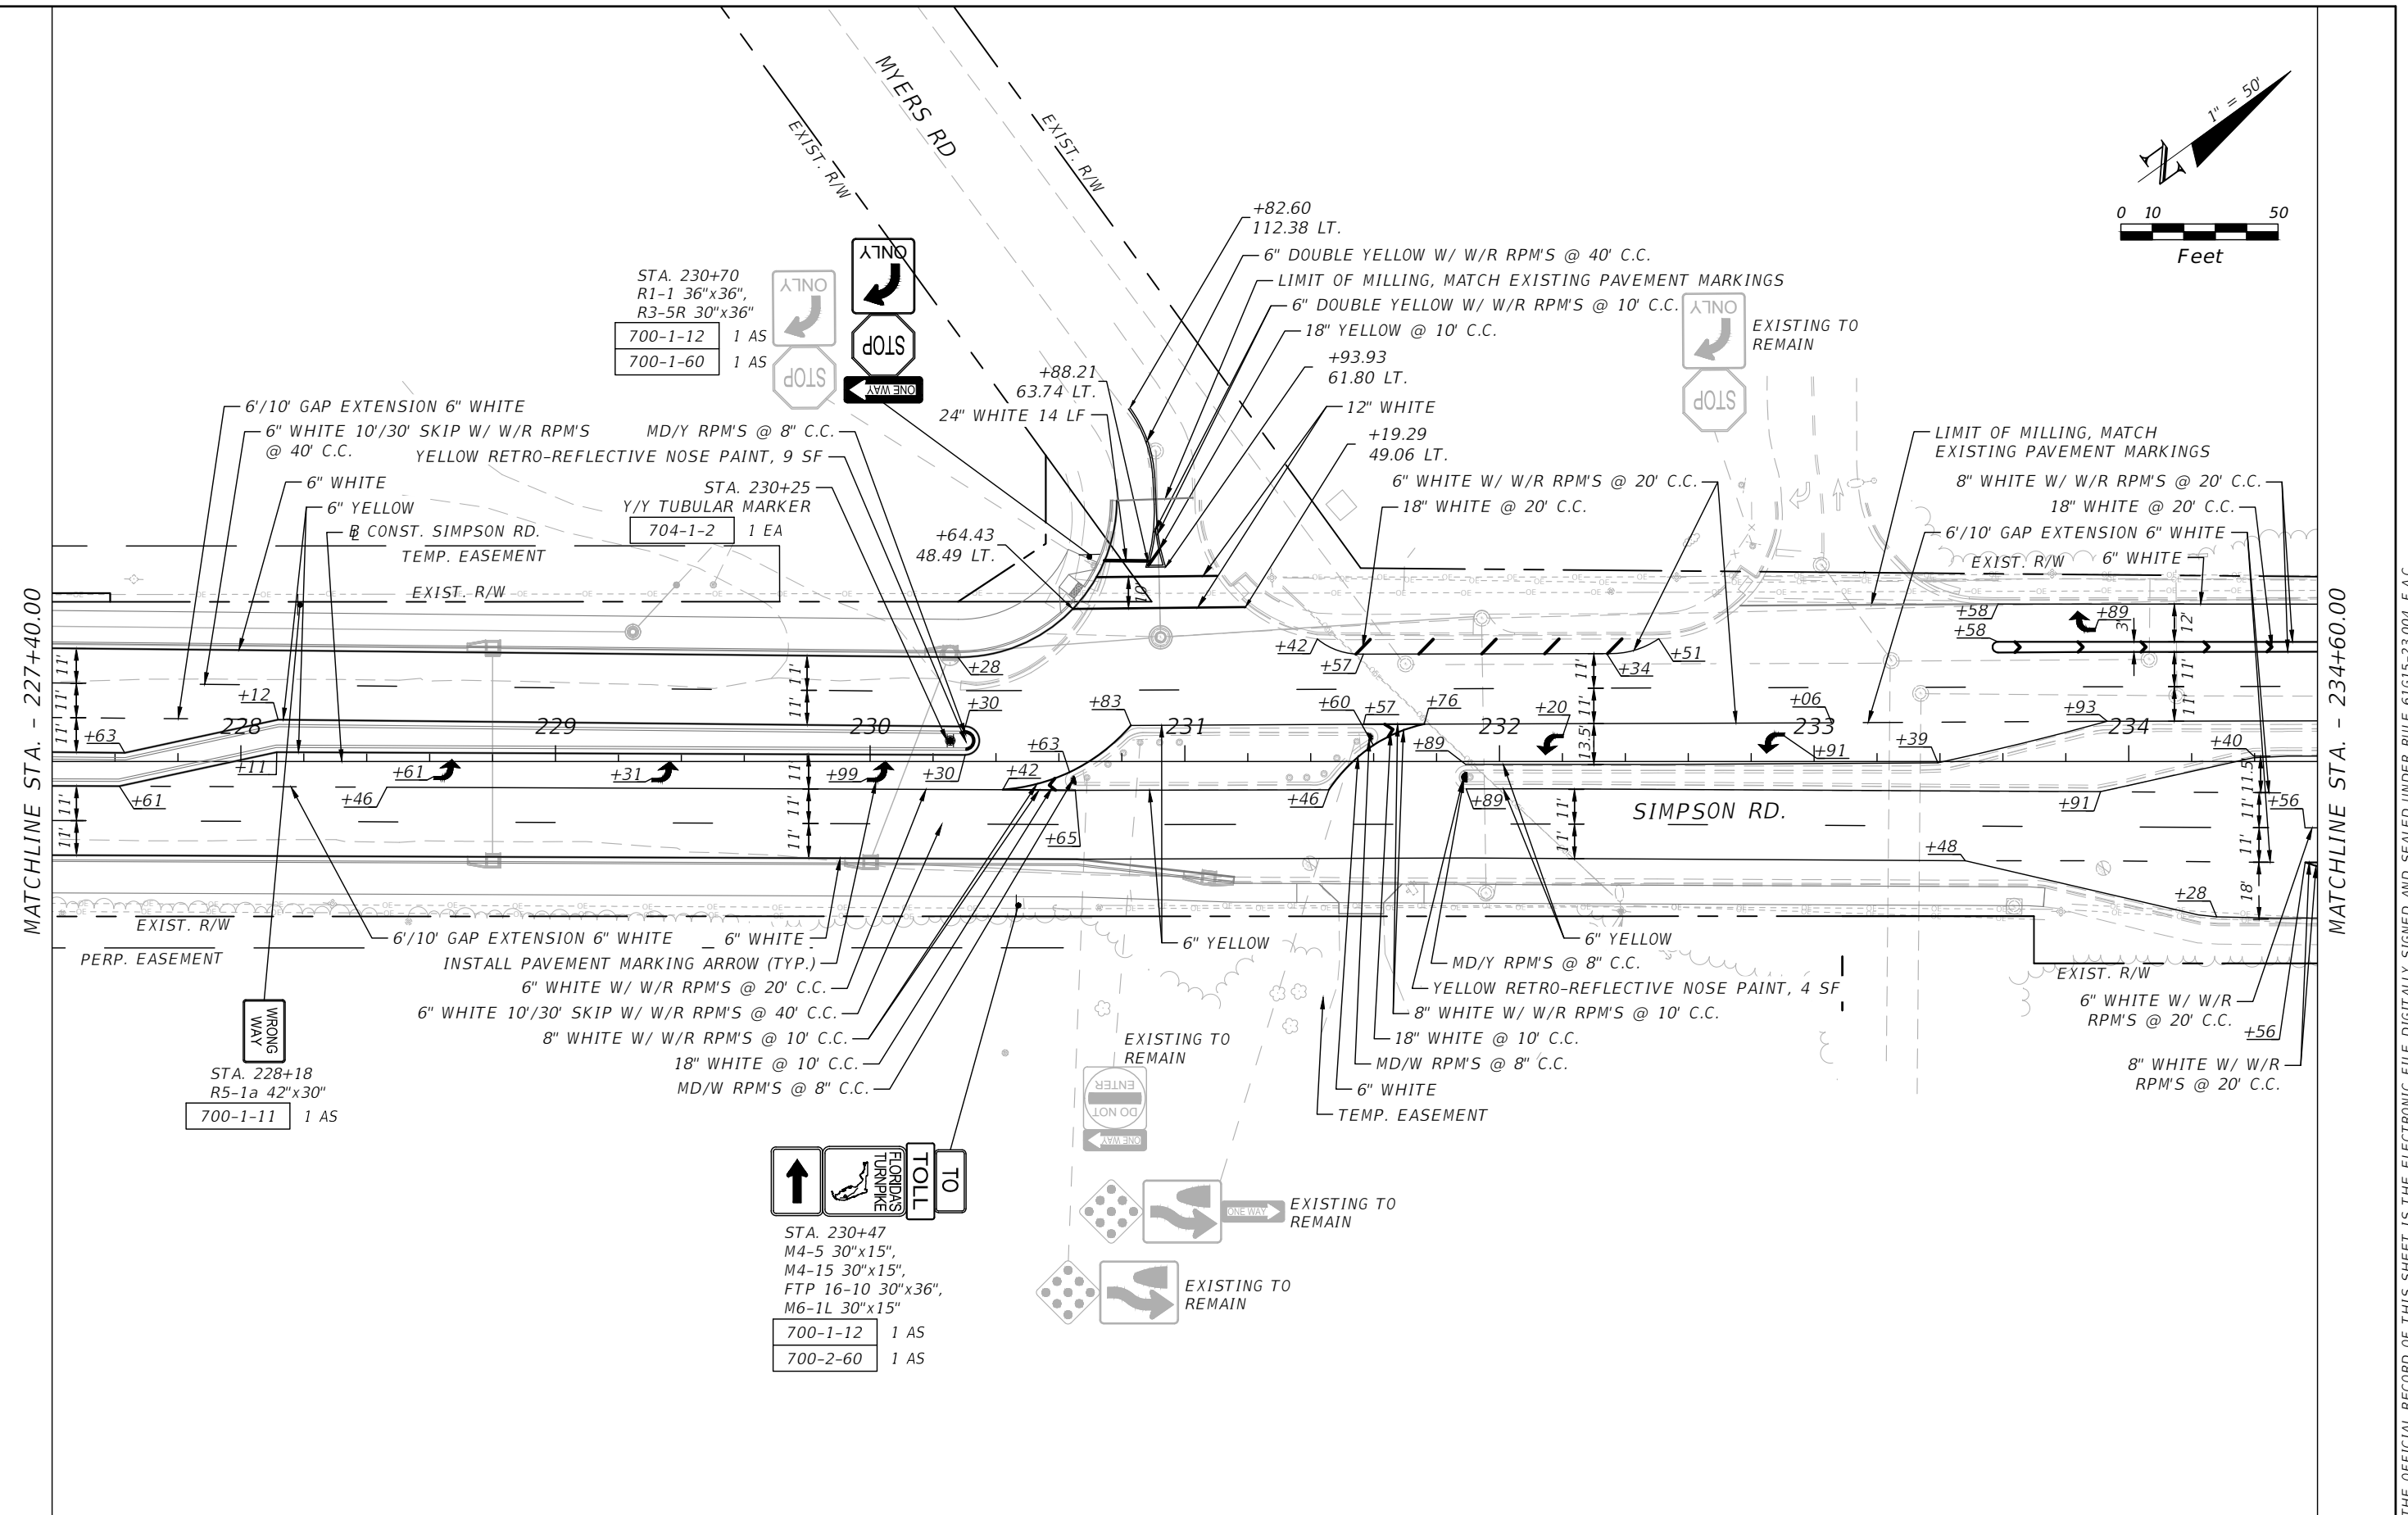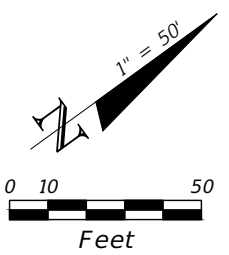


MATCHLINE STA. - 227+40.00

MATCHLINE STA. - 234+60.00

REVISIONS			
DATE	DESCRIPTION	DATE	DESCRIPTION

Engineers | Scientists
Planners | Designers
225 E. Robinson Street, Suite 300
Orlando, FL 32801 (407)839-4006
Certificate of Authorization # 3932
Jennifer M. DiStefano, P.E.
PE # 81844

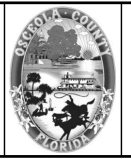


OSCEOLA COUNTY
FLORIDA

SIMPSON ROAD SIGNING AND
PAVEMENT MARKINGS 20

SHEET
NO.
S-25


THE OFFICIAL RECORD OF THIS SHEET IS THE ELECTRONIC FILE DIGITALLY SIGNED AND SEALED UNDER RULE 61G15-23.004, F.A.C.

STA. 170+42
R2-1 30"x36"
700-1-11 1 AS
700-1-60 1 AS

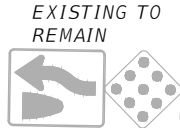


1 AS 700-1-60 THRU TRAFFIC MERGE LEFT
8" WHITE W/ W/R RPM'S @ 20' C.C.
18" WHITE @ 20' C.C.
6" WHITE W/ W/R RPM'S @ 20' C.C.
6'/10' GAP EXTENSION 6" WHITE
6" WHITE
18" WHITE @ 20' C.C.

MATCHLINE STA. - 234+60.00

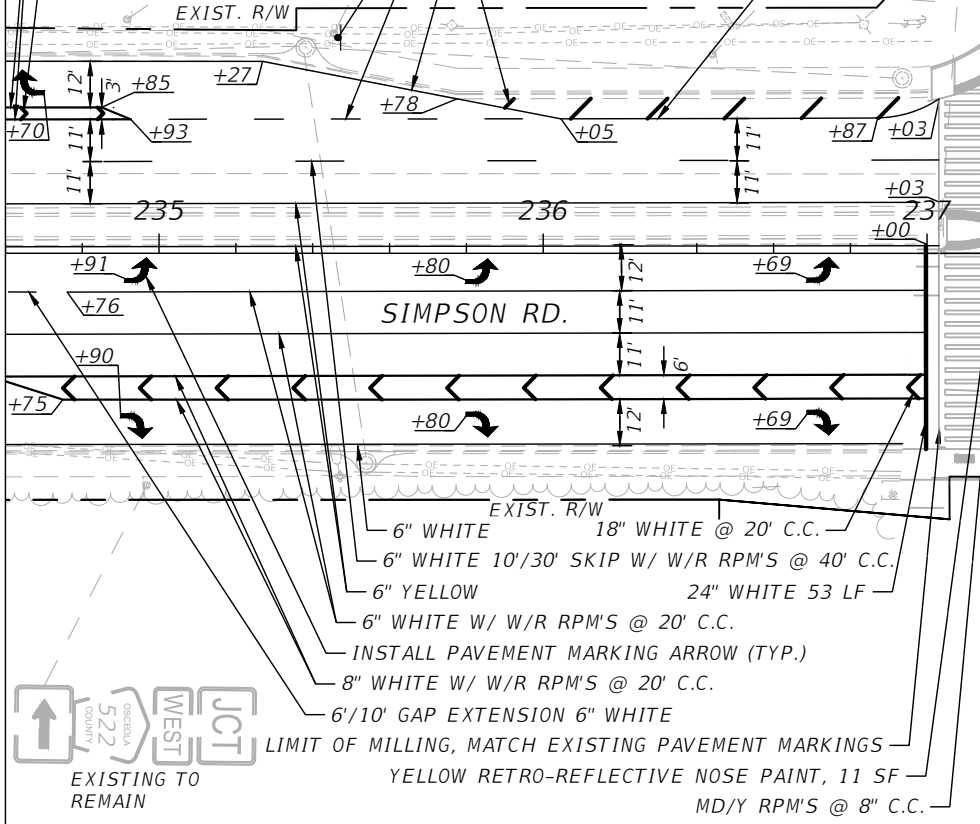

END SIGNING AND PAVEMENT MARKINGS
CONST. SIMPSON RD
STA. 237+20.22

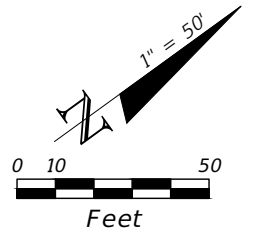


OSCEOLA PKWY 00+511
115+00
116+00

PUERTA DEL SOL BLVD
118+00
119+00

THE OFFICIAL RECORD OF THIS SHEET IS THE ELECTRONIC FILE DIGITALLY SIGNED AND SEALED UNDER RULE 61G15-23.004, F.A.C.

REVISIONS			
DATE	DESCRIPTION	DATE	DESCRIPTION

Engineers | Scientists
Planners | Designers
225 E. Robinson Street, Suite 300
Orlando, FL 32801 (407)839-4006
Certificate of Authorization # 3932
Jennifer M. DiStefano, P.E.
PE # 81844

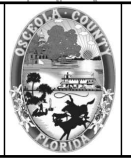

OSCEOLA COUNTY
FLORIDA

SIMPSON ROAD SIGNING AND
PAVEMENT MARKINGS 21

SHEET NO.
S-26

