


**OSCEOLA COUNTY, FLORIDA  
TRANSPORTATION AND TRANSIT**

---

**CONTRACT PLANS**

---

**SIMPSON RD-SOUTH SEGMENT  
SIGNING AND PAVEMENT MARKING PLANS**

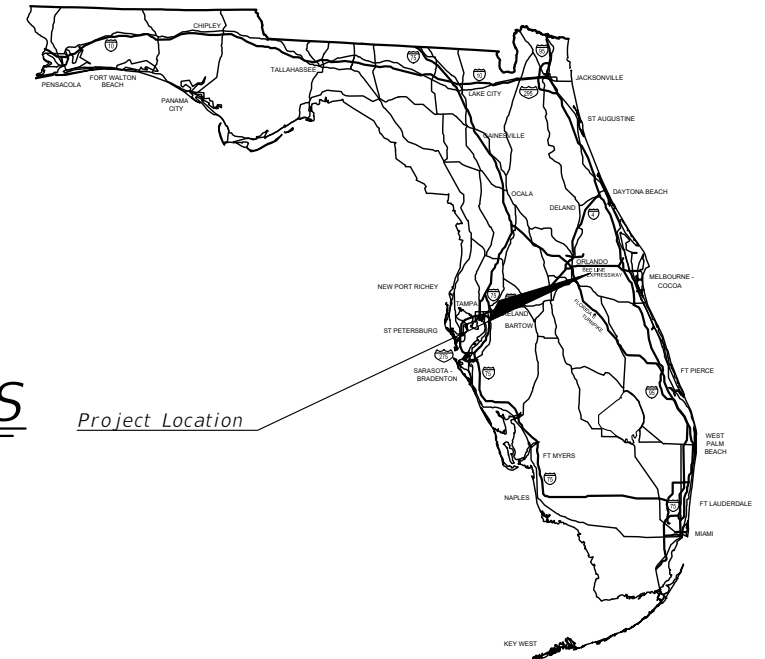


**INDEX OF SIGNING AND PAVEMENT MARKING PLANS**

| SHEET NO.    | SHEET DESCRIPTION                  |
|--------------|------------------------------------|
| S-1          | KEY SHEET                          |
| S-2          | SIGNATURE SHEET                    |
| S-3          | TABULATION OF QUANTITIES           |
| S-4 to S-11  | SIGNING AND PAVEMENT MARKING PLANS |
| S-12 to S-13 | GUIDE SIGN WORKSHEETS              |

SIGNING AND PAVEMENT MARKING PLANS  
SHOP DRAWINGS TO BE SUBMITTED TO:

JENNIFER M. DISTEFANO, P.E.  
VANASSE HANGEN BRUSTLIN, INC.  
225 E. ROBINSON STREET, SUITE 300  
ORLANDO, FL 32801

PLANS PREPARED BY:

 **vhb**  
Engineers | Scientists  
Planners | Designers  
225 E. Robinson Street, Suite 300  
Orlando, FL 32801 (407)839-4006  
Certificate of Authorization # 3932

NOTE: THE SCALE OF THESE PLANS MAY  
HAVE CHANGED DUE TO REPRODUCTION.

**FINAL PLANSET  
DATE: JANUARY 16, 2023**

**OSCEOLA COUNTY TRANSPORTATION AND TRANSIT**

|                     |  |
|---------------------|--|
| BRANDON ARRINGTON   | CHAIRMAN OF THE BOARD OF COUNTY COMMISSIONERS        |
| VIVIANA JANER       | VICE CHAIRWOMAN OF THE BOARD OF COUNTY COMMISSIONERS |
| PEGGY CHOUNDHRY     | COUNTY COMMISSIONER                                  |
| RICKY BOOTH         | COUNTY COMMISSIONER                                  |
| CHERYL GRIEB        | COUNTY COMMISSIONER                                  |
| DON FISHER          | COUNTY MANAGER                                       |
| DAVID MAY           | COUNTY ENGINEER                                      |
| FRANK RAYMOND       | PUBLIC WORKS DIRECTOR                                |
| TAWNY H OLORE, P.E. | DIRECTOR OF TRANSPORTATION AND TRANSIT               |

GOVERNING STANDARD PLANS:  
Florida Department of Transportation, FY2022-23 Standard plans for  
Road and Bridge Construction and applicable Interim Revisions (Irs).

Standard Plans for Road Construction and associated Irs are available  
at the following website:  
<http://www.fdot.gov/design/Standardplans.shtm>

APPLICABLE IRs: IR700-010-1

Standard Plans for Bridge Construction are included in the Structures  
Plans Component.

GOVERNING STANDARD SPECIFICATIONS:  
Florida Department of Transportation, July, 2022 Standard  
Specifications for Road and Bridge Construction at the following  
website:  
<http://www.fdot.gov/programmanagement/Implemented/SpecBooks>

OSCEOLA COUNTY PROJECT MANAGER: STEVEN KANE, P.E.

SIGNING AND PAVEMENT  
MARKING PLANS


ENGINEER OF RECORD: JENNIFER M. DISTEFANO, P.E.

P.E. NO.: 81844

SHEET  
NO.

S-1

THE OFFICIAL RECORD OF THIS SHEET IS THE ELECTRONIC FILE DIGITALLY SIGNED AND SEALED UNDER RULE 61G15-23.004, F.A.C.

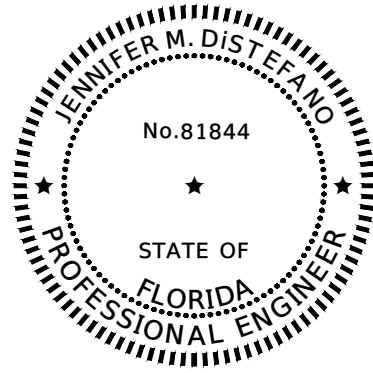

THIS ITEM HAS BEEN DIGITALLY SIGNED AND SEALED BY

ON THE DATE ADJACENT TO THE SEAL.


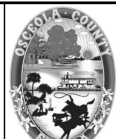
PRINTED COPIES OF THIS DOCUMENT ARE NOT CONSIDERED SIGNED AND SEALED AND THE SIGNATURE MUST BE VERIFIED ON ANY ELECTRONIC COPIES.

VANASSE HANGEN BRUSTLIN, INC.  
 TRANSPORTATION, LAND DEVELOPMENT,  
 ENVIRONMENTAL SERVICES  
 225 E. ROBINSON ST., SUITE 300  
 LANDMARK CENTER TWO  
 ORLANDO, FL 32801  
 JENNIFER M. DISTEFANO, P.E. NO. 81844

THE ABOVE NAMED PROFESSIONAL ENGINEER SHALL BE RESPONSIBLE FOR THE FOLLOWING SHEETS IN ACCORDANCE WITH RULE 61G15-23.004, F.A.C.

PLAN INDEX

| SHEET NO.    | SHEET DESCRIPTION                  |
|--------------|------------------------------------|
| S-1          | KEY SHEET                          |
| S-2          | SIGNATURE SHEET                    |
| S-3          | TABULATION OF QUANTITIES           |
| S-4 to S-11  | SIGNING AND PAVEMENT MARKING PLANS |
| S-12 to S-13 | GUIDE SIGN WORKSHEETS              |

| REVISIONS |             |      |             | <br><small>Engineers   Scientists<br/>           Planners   Designers<br/>           225 E. Robinson Street, Suite 300<br/>           Orlando, FL 32801 (407)839-4006<br/>           Certificate of Authorization # 3932<br/>           Jennifer M. DiStefano, P.E.<br/>           PE # 81844</small> | <br><b>OSCEOLA COUNTY<br/>           FLORIDA</b> | <b>SIGNATURE SHEET</b> | SHEET NO. |
|-----------|-------------|------|-------------|--|---|------------------------|-----------|
| DATE      | DESCRIPTION | DATE | DESCRIPTION |  |   |                        | S-2       |
|           |             |      |             |  |   |                        |           |

TABULATION OF QUANTITIES

| PAY ITEM NO. | DESCRIPTION  | UNIT | SHEET NUMBERS |       |       |       |      |       |       |       |       |       |       |       |       |       |       |       |      |       | TOTAL THIS SHEET |       | GRAND TOTAL |  |
|--------------|--|------|---------------|-------|-------|-------|------|-------|-------|-------|-------|-------|-------|-------|-------|-------|-------|-------|------|-------|------------------|-------|-------------|--|
|              |  |      | S-4           |       | S-5   |       | S-6  |       | S-7   |       | S-8   |       | S-9   |       | S-10  |       | S-11  |       | PLAN | FINAL | PLAN             | FINAL |             |  |
|              |  |      | PLAN          | FINAL | PLAN  | FINAL | PLAN | FINAL | PLAN  | FINAL | PLAN  | FINAL | PLAN  | FINAL | PLAN  | FINAL | PLAN  | FINAL |      |       |                  |       |             |  |
| 700-1-11     | SINGLE POST SIGN, F&I GROUND MOUNT, UP TO 12 SF  | AS   | 8             |       | 4     |       | 2    |       | 4     |       | 3     |       | 6     |       | 4     |       |       |       |      |       | 31               |       | 31          |  |
| 700-1-12     | SINGLE POST SIGN, F&I GROUND MOUNT, 12-20 SF   | AS   | 4             |       | 5     |       |      |       |       |       | 4     |       | 2     |       | 3     |       |       |       |      |       | 18               |       | 18          |  |
| 700-1-60     | SINGLE POST SIGN, REMOVE   | AS   | 8             |       | 3     |       | 1    |       | 8     |       | 5     |       | 4     |       | 2     |       | 1     |       |      |       | 32               |       | 32          |  |
| 700-2-60     | MULTI- POST SIGN, REMOVE   | AS   | 1             |       |       |       |      |       | 1     |       | 1     |       |       |       |       |       |       |       |      |       | 3                |       | 3           |  |
| 704-1-2      | TUBULAR MARKER, DURABLE, 36" YELLOW POST   | EA   |               |       | 1     |       |      |       |       |       |       |       |       |       | 2     |       |       |       |      |       | 3                |       | 3           |  |
| 705-10-1     | OBJECT MARKER, TYPE 1  | EA   | 1             |       |       |       | 3    |       |       |       |       |       | 3     |       |       |       |       |       |      |       | 7                |       | 7           |  |
| 706-1-3      | RETRO-REFLECTIVE PAVEMENT MARKER   | EA   |               |       |       |       |      |       |       |       |       |       |       |       |       |       |       |       |      |       | 484              |       | 484         |  |
|              | MONO-DIRECTIONAL/WHITE RETRO-REFLECTIVE PAVEMENT MARKER  | EA   |               |       | 4     |       |      |       |       |       |       |       |       |       | 6     |       |       |       |      |       |                  |       |             |  |
|              | MONO-DIRECTIONAL/YELLOW RETRO-REFLECTIVE PAVEMENT MARKER   | EA   | 8             |       |       |       |      |       |       |       |       |       | 20    |       | 6     |       |       |       |      |       |                  |       |             |  |
|              | WHITE/RED RETRO-REFLECTIVE PAVEMENT MARKER   | EA   | 124           |       | 40    |       |      |       | 6     |       | 32    |       | 64    |       | 116   |       |       |       |      |       |                  |       |             |  |
|              | YELLOW/YELLOW RETRO-REFLECTIVE PAVEMENT MARKER   | EA   | 4             |       |       |       |      |       | 6     |       | 14    |       | 4     |       | 30    |       |       |       |      |       |                  |       |             |  |
| 710-90       | PAINTED PAVEMENT MARKINGS, FINAL SURFACE   | LS   |               |       |       |       |      |       |       |       |       |       |       |       |       |       |       |       |      |       | 1                |       | 1           |  |
| *            | PAINTED PAVEMENT MARKINGS, STANDARD, WHITE, SOLID, 6"  | GM   | 0.389         |       | 0.296 |       |      |       | 0.050 |       | 0.122 |       | 0.343 |       | 0.257 |       |       |       |      |       | 1.457            |       | 1.457       |  |
| *            | PAINTED PAVEMENT MARKINGS, STANDARD, WHITE, SOLID FOR INTERCHANGE AND URBAN ISLAND, 8"               | GM   |               |       |       |       |      |       |       |       |       |       |       |       | 0.025 |       |       |       |      |       | 0.025            |       | 0.025       |  |
| *            | PAINTED PAVEMENT MARKINGS, STANDARD, WHITE, SOLID FOR INTERCHANGE MARKINGS, 12"                      | GM   | 0.090         |       |       |       |      |       |       |       |       |       |       |       |       |       |       |       |      |       | 0.090            |       | 0.090       |  |
| *            | PAINTED PAVEMENT MARKINGS, STANDARD, WHITE, SOLID FOR CROSSWALK AND ROUNDABOUT, 12"                  | LF   | 1248          |       | 244   |       | 102  |       | 182   |       | 109   |       | 671   |       | 246   |       |       |       |      |       | 2802             |       | 2802        |  |
| *            | PAINTED PAVEMENT MARKINGS, STANDARD, WHITE, SOLID FOR DIAGONAL OR CHEVRON, 18"                       | LF   |               |       |       |       |      |       |       |       |       |       |       |       | 8     |       |       |       |      |       | 8                |       | 8           |  |
| *            | PAINTED PAVEMENT MARKINGS, STANDARD, WHITE, SOLID FOR STOP LINE OR CROSSWALK, 24"                    | LF   | 861           |       | 57    |       | 16   |       | 171   |       | 15    |       | 565   |       | 28    |       |       |       |      |       | 1713             |       | 1713        |  |
| *            | PAINTED PAVEMENT MARKINGS, STANDARD, WHITE, SKIP, 10-30 OR 3-9 SKIP, 6" WIDE                         | GM   | 0.110         |       | 0.205 |       |      |       |       |       | 0.137 |       | 0.151 |       | 0.250 |       |       |       |      |       | 0.853            |       | 0.853       |  |
| *            | PAINTED PAVEMENT MARKING, STANDARD, WHITE, 3'-9" SKIP DROP LINE AND APPROACH TO TOLL PLAZA, 12" WIDE | GM   | 0.021         |       | 0.030 |       |      |       |       |       |       |       |       |       |       |       |       |       |      |       | 0.051            |       | 0.051       |  |
| *            | PAINTED PAVEMENT MARKINGS, STANDARD, WHITE, 2-4 DOTTED GUIDELINE/6-10 GAP EXTENSION, 6"              | GM   | 0.039         |       |       |       |      |       |       |       | 0.009 |       | 0.019 |       | 0.015 |       |       |       |      |       | 0.082            |       | 0.082       |  |
| *            | PAINTED PAVEMENT MARKINGS, STANDARD, WHITE, MESSAGE OR SYMBOL  | EA   | 12            |       | 4     |       |      |       | 1     |       |       |       |       |       |       |       |       |       |      |       | 17               |       | 17          |  |
| *            | PAINTED PAVEMENT MARKINGS, STANDARD, WHITE, ARROWS   | EA   | 23            |       | 11    |       |      |       | 2     |       | 3     |       | 11    |       | 8     |       |       |       |      |       | 58               |       | 58          |  |
| *            | PAINTED PAVEMENT MARKINGS, STANDARD, YELLOW, SOLID, 6"   | GM   | 0.246         |       | 0.107 |       |      |       | 0.037 |       | 0.172 |       | 0.229 |       | 0.348 |       | 0.092 |       |      |       | 1.231            |       | 1.231       |  |
| *            | PAINTED PAVEMENT MARKINGS, STANDARD, YELLOW, SOLID FOR DIAGONAL OR CHEVRON, 18"                      | LF   |               |       |       |       |      |       |       |       | 77    |       |       |       | 84    |       |       |       |      |       | 161              |       | 161         |  |
| *            | PAINTED PAVEMENT MARKINGS, STANDARD, YELLOW, ISLAND NOSE   | SF   | 7             |       |       |       | 13   |       |       |       |       |       | 18    |       | 10    |       |       |       |      |       | 48               |       | 48          |  |
| 711-11-102   | THERMOPLASTIC, STANDARD, WHITE, SOLID, 8" FOR INTERCHANGE AND URBAN ISLAND                           | GM   |               |       |       |       |      |       |       |       |       |       |       |       | 0.025 |       |       |       |      |       | 0.025            |       | 0.025       |  |
| 711-11-103   | THERMOPLASTIC, STANDARD, WHITE, SOLID, 12" FOR INTERCHANGE MARKINGS                                  | GM   | 0.090         |       |       |       |      |       |       |       |       |       |       |       |       |       |       |       |      |       | 0.090            |       | 0.090       |  |
| 711-11-123   | THERMOPLASTIC, STANDARD, WHITE, SOLID, 12" FOR CROSSWALK AND ROUNDABOUT                              | LF   | 1248          |       | 244   |       | 102  |       | 182   |       | 109   |       | 671   |       | 246   |       |       |       |      |       | 2802             |       | 2802        |  |
| 711-11-124   | THERMOPLASTIC, STANDARD, WHITE, SOLID, 18" FOR DIAGONALS AND CHEVRONS                                | LF   |               |       |       |       |      |       |       |       |       |       |       |       | 8     |       |       |       |      |       | 8                |       | 8           |  |
| 711-11-125   | THERMOPLASTIC, STANDARD, WHITE, SOLID, 24" FOR STOP LINE AND CROSSWALK                               | LF   | 151           |       | 57    |       | 16   |       | 41    |       | 15    |       | 145   |       | 28    |       |       |       |      |       | 453              |       | 453         |  |
| 711-11-141   | THERMOPLASTIC, STANDARD, WHITE, 2-4 DOTTED GUIDELINE/6-10 GAP EXTENSION, 6"                          | GM   | 0.039         |       |       |       |      |       |       |       | 0.009 |       | 0.019 |       | 0.015 |       |       |       |      |       | 0.082            |       | 0.082       |  |
| 711-11-160   | THERMOPLASTIC, STANDARD, WHITE, MESSAGE OR SYMBOL  | EA   | 12            |       | 4     |       |      |       | 1     |       |       |       |       |       |       |       |       |       |      |       | 17               |       | 17          |  |
| 711-11-170   | THERMOPLASTIC, STANDARD, WHITE, ARROW  | EA   | 23            |       | 11    |       |      |       | 2     |       | 3     |       | 11    |       | 8     |       |       |       |      |       | 58               |       | 58          |  |
| 711-11-224   | THERMOPLASTIC, STANDARD, YELLOW, SOLID, 18" FOR DIAGONAL OR CHEVRON                                  | LF   |               |       |       |       |      |       |       |       | 77    |       |       |       | 84    |       |       |       |      |       | 161              |       | 161         |  |
| 711-14-125   | THERMOPLASTIC, PREFORMED, WHITE, SOLID, 24" FOR CROSSWALK  | LF   | 710           |       |       |       |      |       | 130   |       |       |       | 420   |       |       |       |       |       |      |       | 1260             |       | 1260        |  |
| 711-16-101   | THERMOPLASTIC, STANDARD - OTHER SURFACES, WHITE, SOLID, 6"   | GM   | 0.389         |       | 0.296 |       |      |       | 0.050 |       | 0.122 |       | 0.343 |       | 0.257 |       |       |       |      |       | 1.457            |       | 1.457       |  |
| 711-16-131   | THERMOPLASTIC, STANDARD-OTHER SURFACES, WHITE, SKIP, 6", 10-30 SKIP OR 3-9 LANE DROP                 | GM   | 0.110         |       | 0.205 |       |      |       |       |       | 0.137 |       | 0.151 |       | 0.250 |       |       |       |      |       | 0.853            |       | 0.853       |  |
| 711-16-133   | THERMOPLASTIC, STANDARD-OTHER SURFACES WHITE, SKIP, 12"- APPROACH TO TOLL PLAZA OR 3-9 LANE DROP     | GM   | 0.021         |       | 0.030 |       |      |       |       |       |       |       |       |       |       |       |       |       |      |       | 0.051            |       | 0.051       |  |
| 711-16-201   | THERMOPLASTIC, STANDARD - OTHER SURFACES, YELLOW, SOLID, 6"  | GM   | 0.246         |       | 0.107 |       |      |       | 0.037 |       | 0.172 |       | 0.229 |       | 0.348 |       | 0.092 |       |      |       | 1.231            |       | 1.231       |  |
| 711-17-1     | THERMOPLASTIC, REMOVE EXISTING THERMOPLASTIC PAVEMENT MARKINGS- SURFACE TO REMAIN                    | SF   |               |       |       |       |      |       |       |       |       |       | 120   |       | 280   |       |       |       |      |       | 400              |       | 400         |  |

NOTES:  
 \*THESE QUANTITIES ARE PAID FOR UNDER PAINTED PAVEMENT MARKINGS (FINAL SURFACE), LUMP SUM ITEM NO. 710-90. QUANTITIES SHOWN ARE FOR ONE APPLICATION. SEE SPECIFICATIONS 710 FOR THE NUMBER OF APPLICATIONS REQUIRED.

| REVISIONS |             |      |             |
|-----------|-------------|------|-------------|
| DATE      | DESCRIPTION | DATE | DESCRIPTION |
|           |             |      |             |



Engineers | Scientists  
 Planners | Designers  
 225 E. Robinson Street, Suite 300  
 Orlando, FL 32801 (407)839-4006  
 Certificate of Authorization # 3932  
 Jennifer M. DiStefano, P.E.  
 PE # 81844




OSCEOLA COUNTY  
 FLORIDA

TABULATION OF QUANTITIES

SHEET NO.  
 S-3

THE OFFICIAL RECORD OF THIS SHEET IS THE ELECTRONIC FILE DIGITALLY SIGNED AND SEALED UNDER RULE 61G15-23.004, F.A.C.

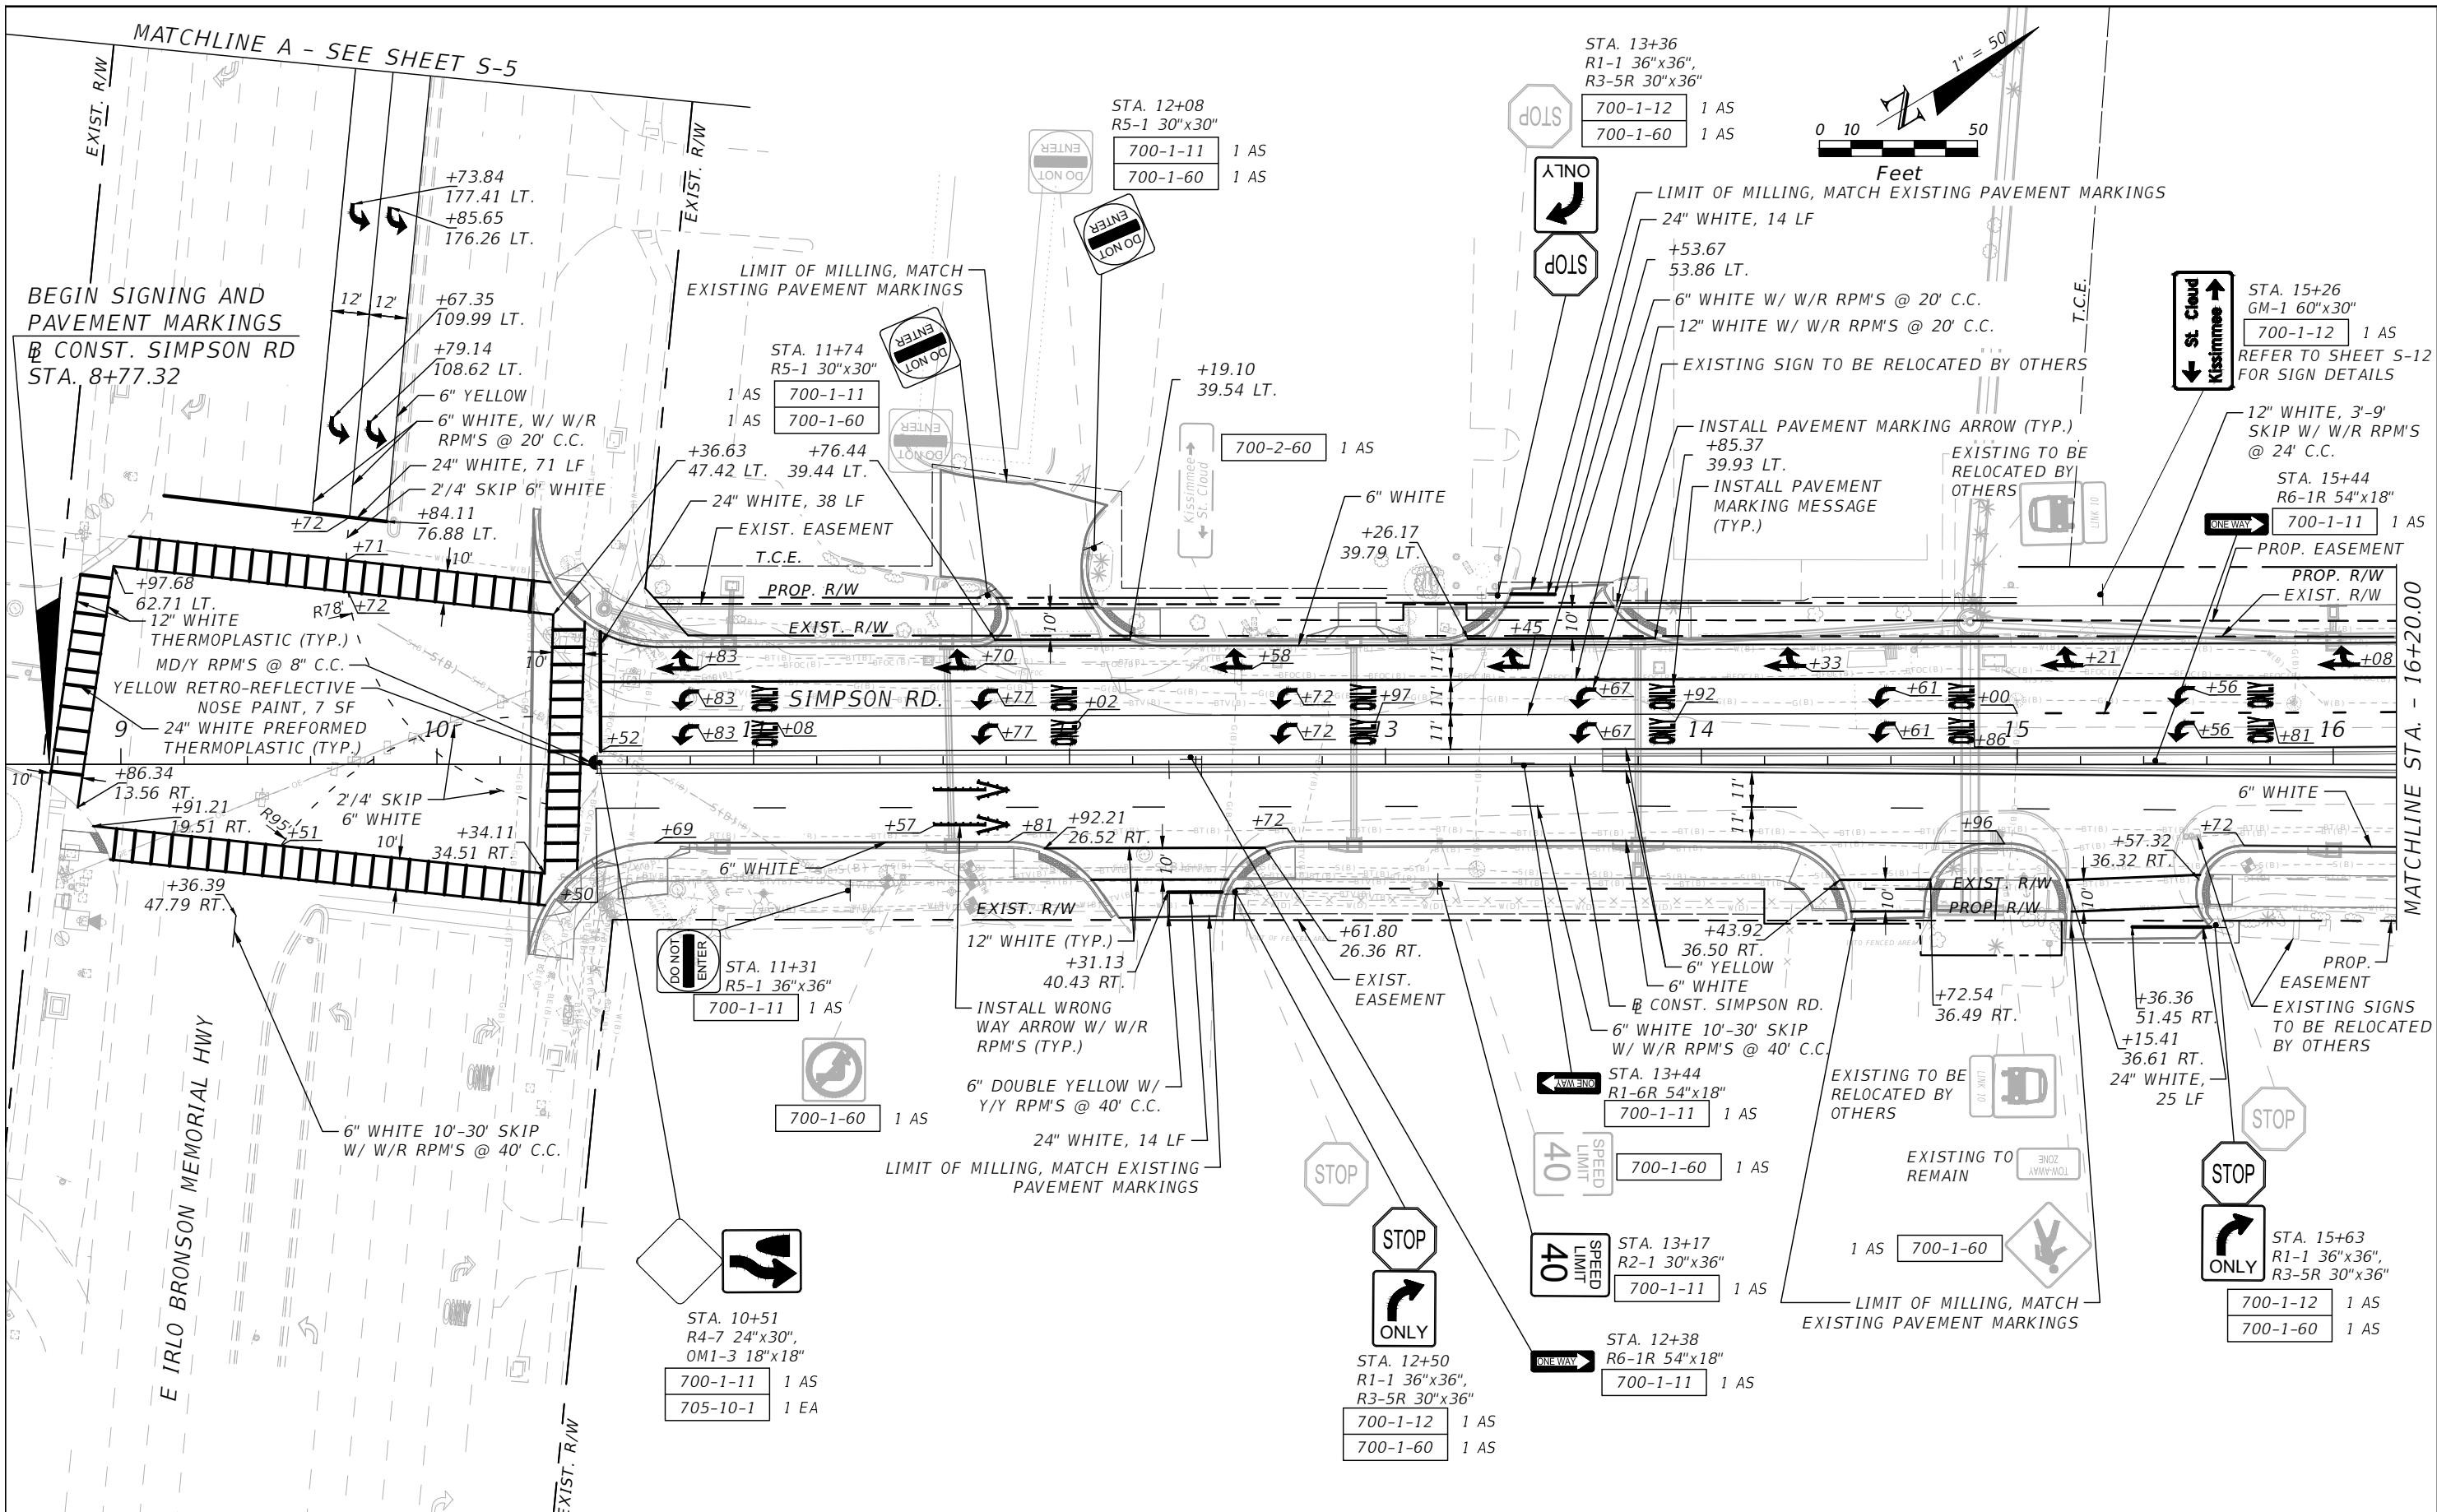


THE OFFICIAL RECORD OF THIS SHEET IS THE ELECTRONIC FILE DIGITALLY SIGNED AND SEALED UNDER RULE 61G15-23.004, F.A.C.

| REVISIONS |             |      |             |
|-----------|-------------|------|-------------|
| DATE      | DESCRIPTION | DATE | DESCRIPTION |
|           |             |      |             |
|           |             |      |             |



Engineers | Scientists  
Planners | Designers  
225 E. Robinson Street, Suite 300  
Orlando, FL 32801 (407)839-4006  
Certificate of Authorization # 3932  
Jennifer M. DiStefano, P.E.  
PE # 81844




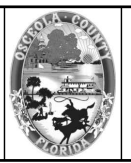


OSCEOLA COUNTY  
FLORIDA

SIMPSON ROAD SIGNING AND  
PAVEMENT MARKINGS 1

SHEET  
NO.  
S-4



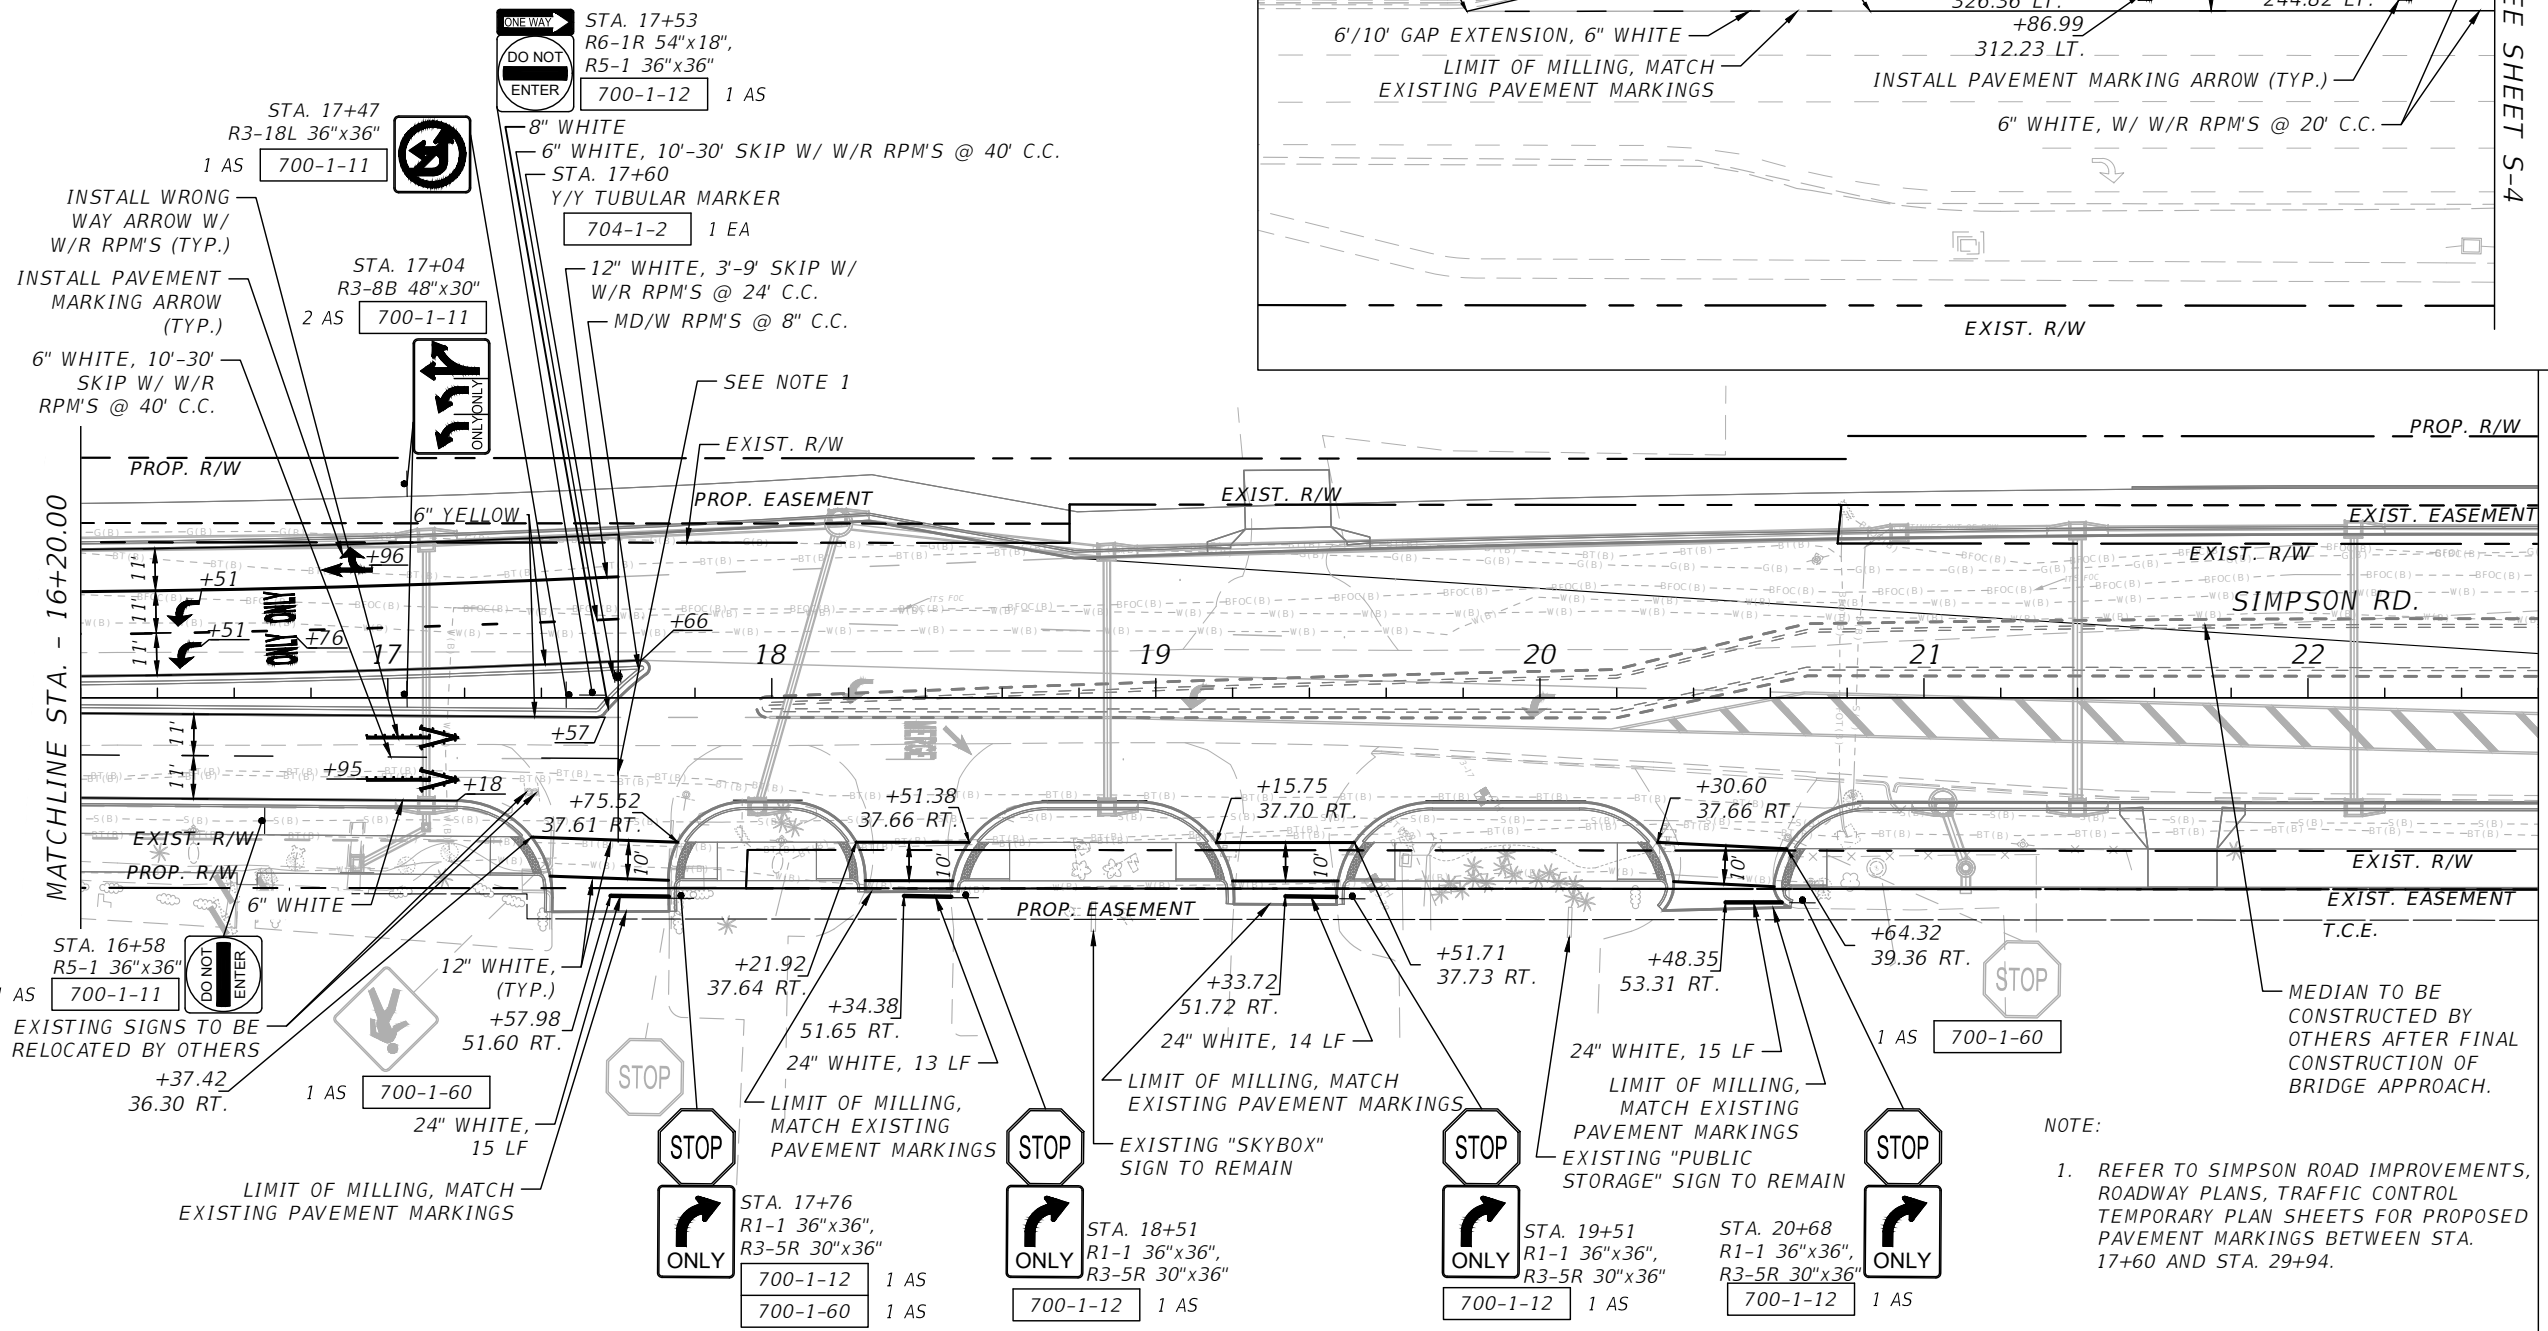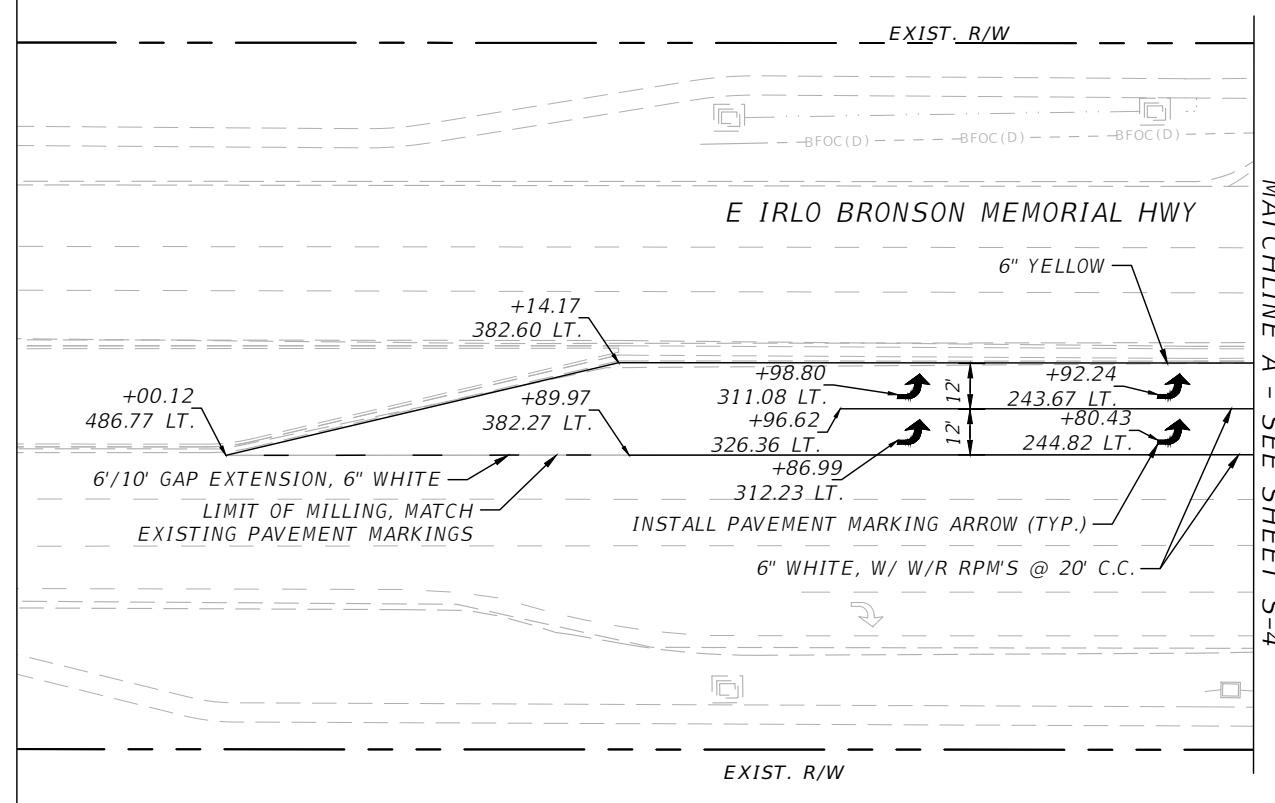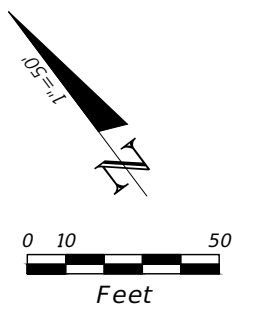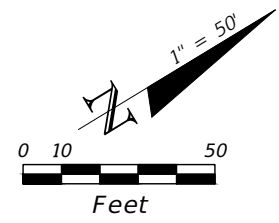

NOTE:  
 1. REFER TO SIMPSON ROAD IMPROVEMENTS, ROADWAY PLANS, TRAFFIC CONTROL TEMPORARY PLAN SHEETS FOR PROPOSED PAVEMENT MARKINGS BETWEEN STA. 17+60 AND STA. 29+94.



| REVISIONS |             |      |             |
|-----------|-------------|------|-------------|
| DATE      | DESCRIPTION | DATE | DESCRIPTION |
|           |             |      |             |

OSCEOLA COUNTY  
FLORIDA

**SIMPSON ROAD SIGNING AND PAVEMENT MARKINGS 2**

SHEET NO.  
S-5

THE OFFICIAL RECORD OF THIS SHEET IS THE ELECTRONIC FILE DIGITALLY SIGNED AND SEALED UNDER RULE 61G15-23.004, F.A.C.

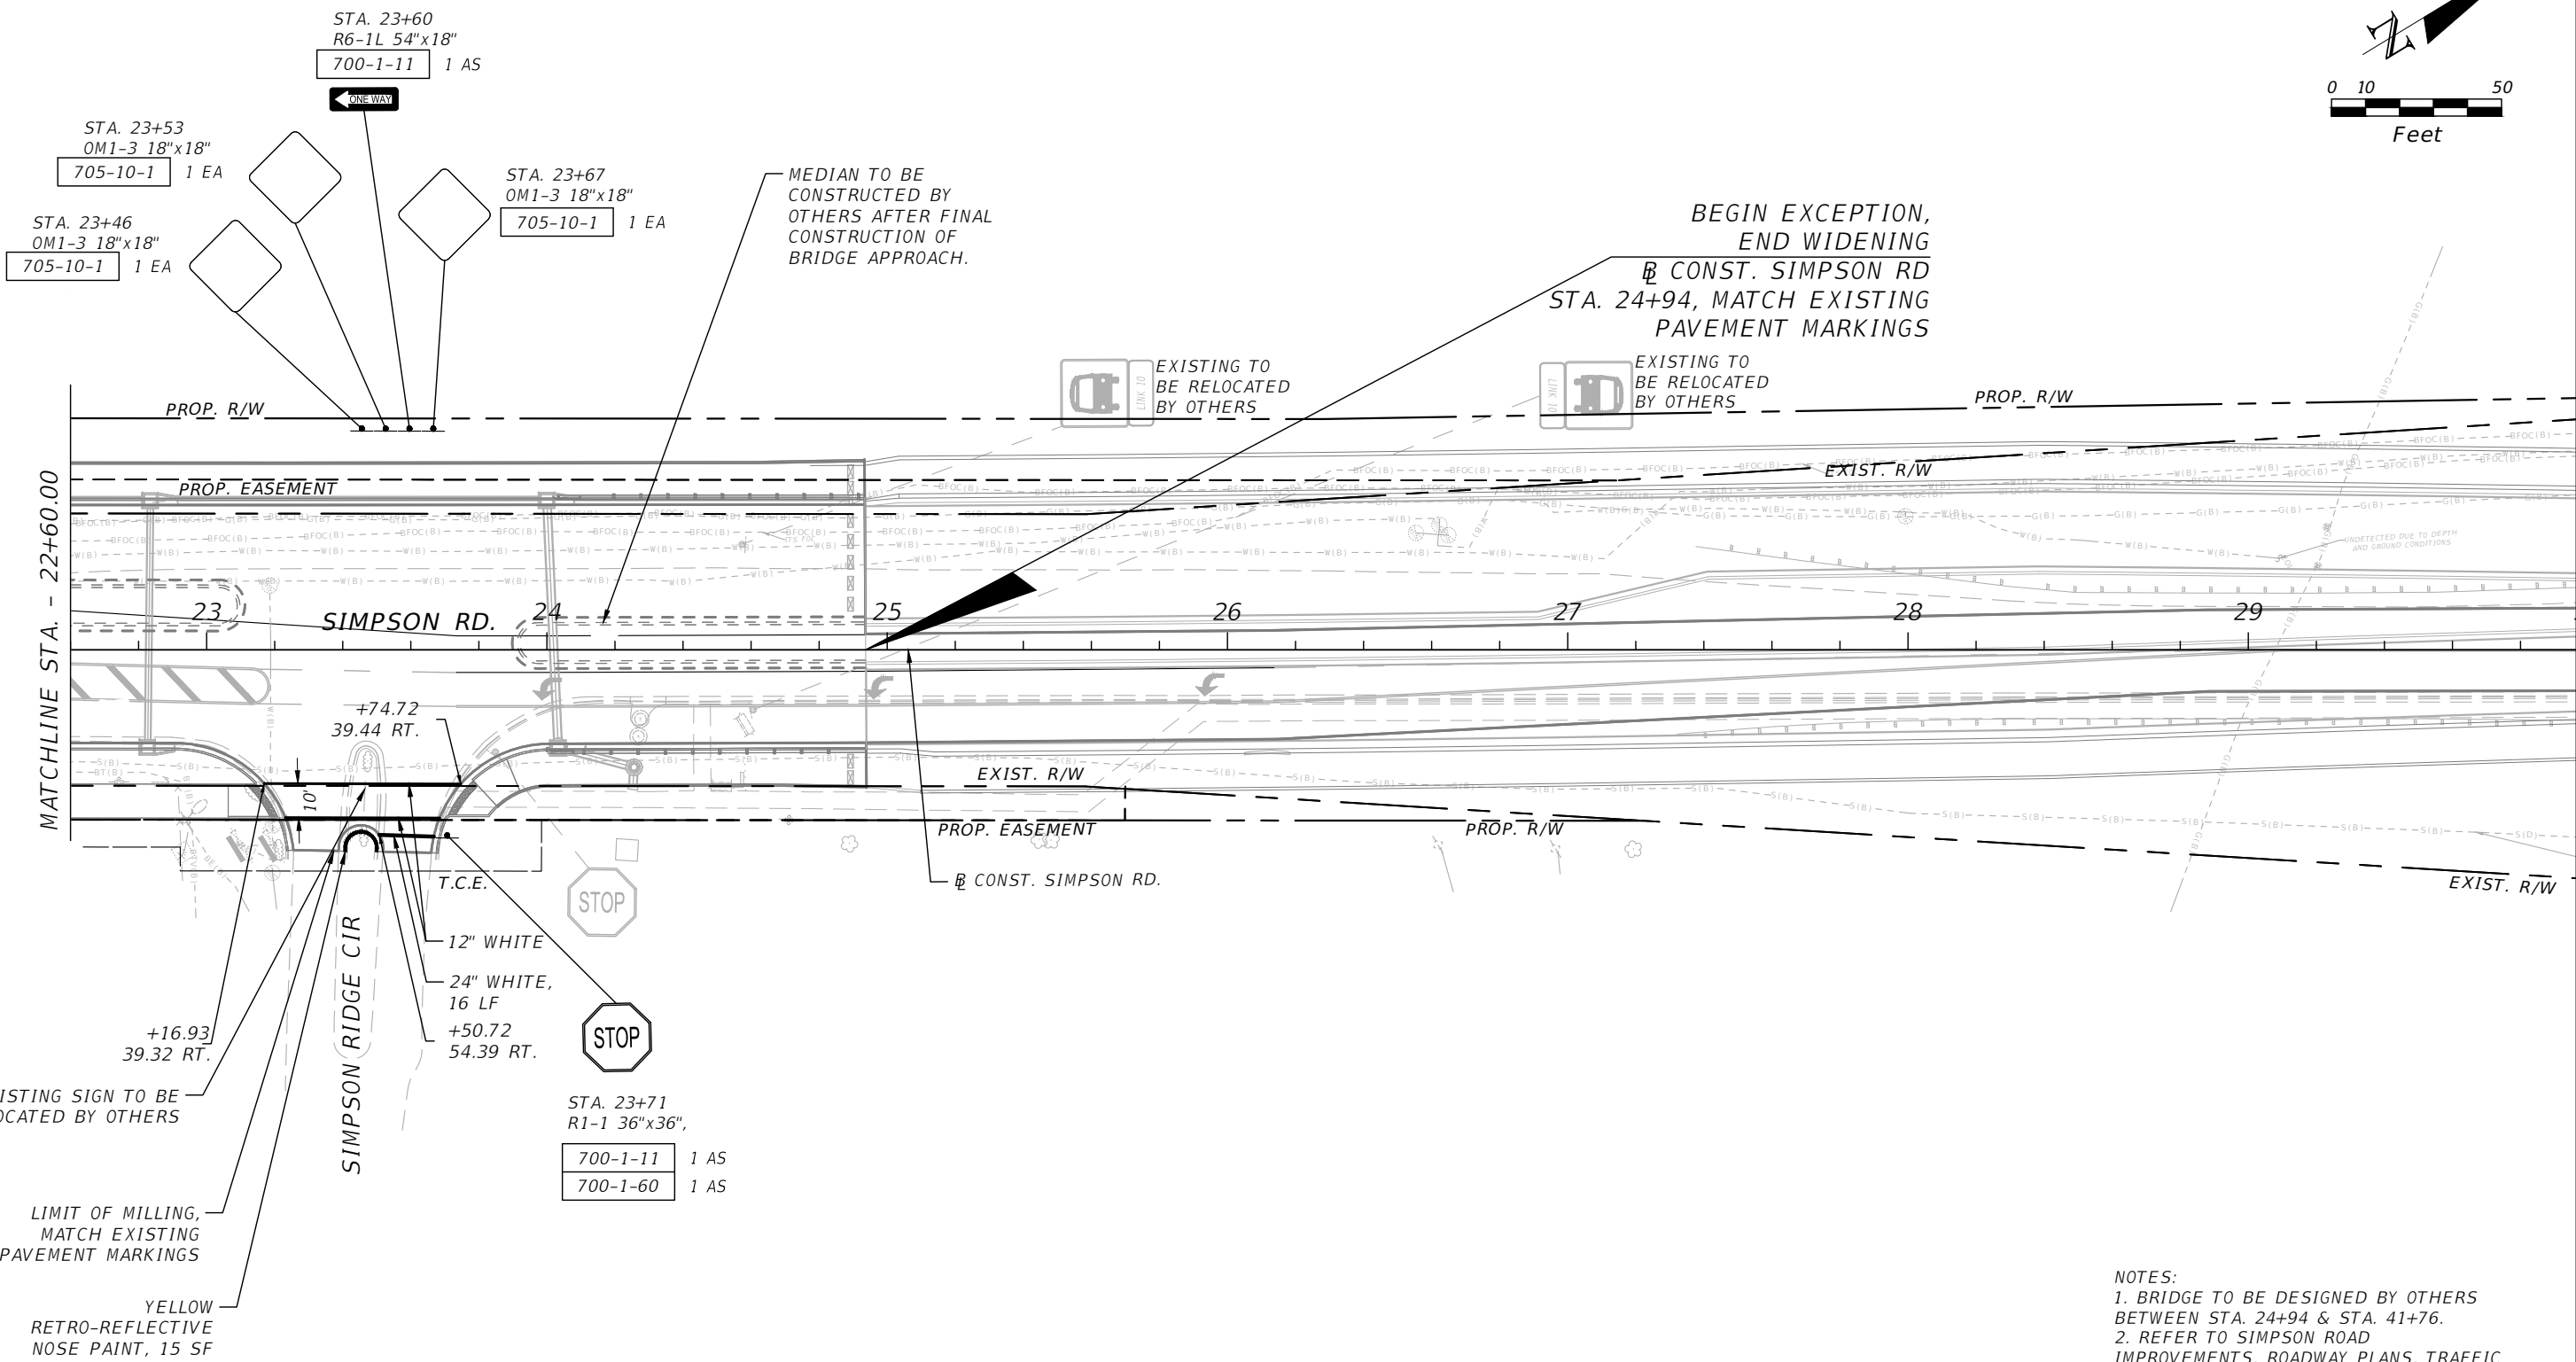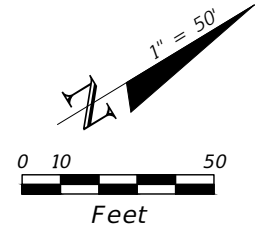

NOTES:  
 1. BRIDGE TO BE DESIGNED BY OTHERS BETWEEN STA. 24+94 & STA. 41+76.  
 2. REFER TO SIMPSON ROAD IMPROVEMENTS, ROADWAY PLANS, TRAFFIC CONTROL TEMPORARY PLAN SHEETS FOR PROPOSED PAVEMENT MARKINGS BETWEEN STA. 17+60 AND STA. 24+94.

| REVISIONS |             |      |             |
|-----------|-------------|------|-------------|
| DATE      | DESCRIPTION | DATE | DESCRIPTION |
|           |             |      |             |



Engineers | Scientists  
 Planners | Designers  
 225 E. Robinson Street, Suite 300  
 Orlando, FL 32801 (407)839-4006  
 Certificate of Authorization # 3932  
 Jennifer M. DiStefano, P.E.  
 PE # 81844





OSCEOLA COUNTY  
 FLORIDA

SIMPSON ROAD SIGNING AND  
 PAVEMENT MARKINGS 3

SHEET NO.  
 S-6

THE OFFICIAL RECORD OF THIS SHEET IS THE ELECTRONIC FILE DIGITALLY SIGNED AND SEALED UNDER RULE 61G15-23.004, F.A.C.

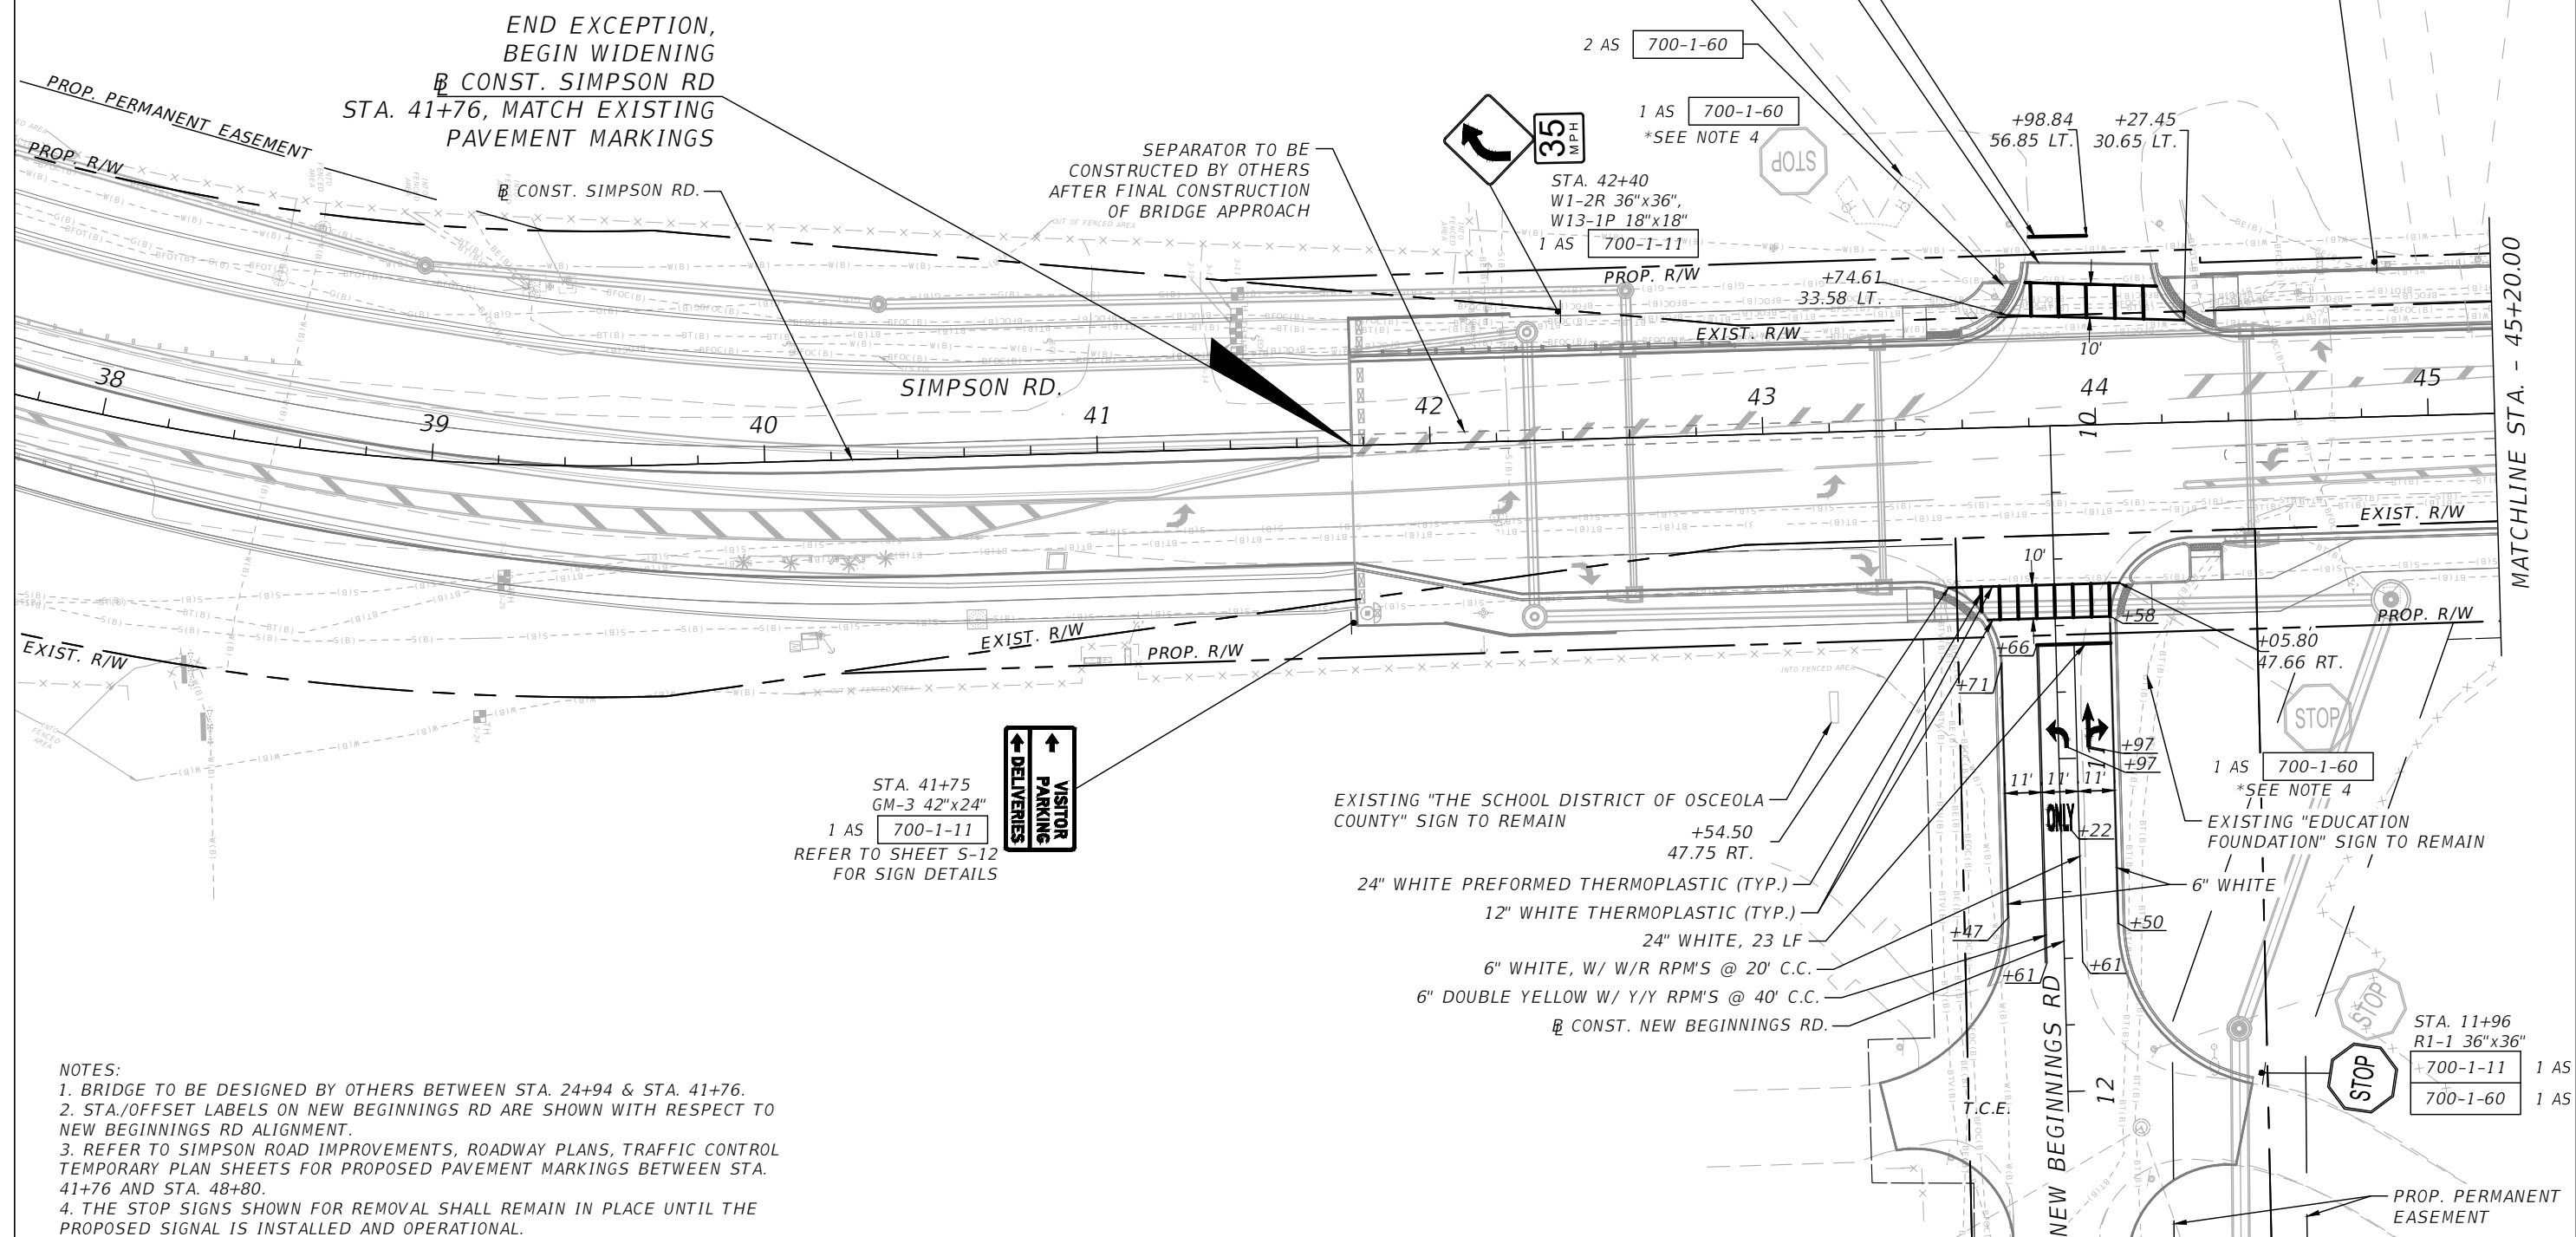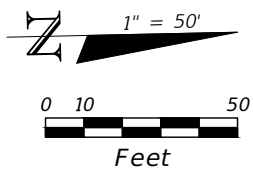

END EXCEPTION,  
BEGIN WIDENING  
CONST. SIMPSON RD.  
STA. 41+76, MATCH EXISTING  
PAVEMENT MARKINGS

SEPARATOR TO BE  
CONSTRUCTED BY OTHERS  
AFTER FINAL CONSTRUCTION  
OF BRIDGE APPROACH

STA. 41+75  
GM-3 42"x24"  
1 AS 700-1-11  
REFER TO SHEET S-12  
FOR SIGN DETAILS

EXISTING "THE SCHOOL DISTRICT OF OSCEOLA  
COUNTY" SIGN TO REMAIN

24" WHITE PREFORMED THERMOPLASTIC (TYP.)  
12" WHITE THERMOPLASTIC (TYP.)  
24" WHITE, 23 LF  
6" WHITE, W/ W/R RPM'S @ 20' C.C.  
6" DOUBLE YELLOW W/ Y/Y RPM'S @ 40' C.C.  
CONST. NEW BEGINNINGS RD.

STA. 44+85  
GM-2 42"x24"  
1 AS 700-1-11  
REFER TO SHEET S-12  
FOR SIGN DETAILS


↑ VISITOR  
PARKING  
↑ DELIVERIES

3 AS 700-1-60  
35 MPH

- NOTES:
- BRIDGE TO BE DESIGNED BY OTHERS BETWEEN STA. 24+94 & STA. 41+76.
  - STA./OFFSET LABELS ON NEW BEGINNINGS RD ARE SHOWN WITH RESPECT TO NEW BEGINNINGS RD ALIGNMENT.
  - REFER TO SIMPSON ROAD IMPROVEMENTS, ROADWAY PLANS, TRAFFIC CONTROL TEMPORARY PLAN SHEETS FOR PROPOSED PAVEMENT MARKINGS BETWEEN STA. 41+76 AND STA. 48+80.
  - THE STOP SIGNS SHOWN FOR REMOVAL SHALL REMAIN IN PLACE UNTIL THE PROPOSED SIGNAL IS INSTALLED AND OPERATIONAL.

| REVISIONS |             |      |             |
|-----------|-------------|------|-------------|
| DATE      | DESCRIPTION | DATE | DESCRIPTION |
|           |             |      |             |

225 E. Robinson Street, Suite 300  
Orlando, FL 32801 (407)839-4006  
Certificate of Authorization # 3932  
Jennifer M. DiStefano, P.E.  
PE # 81844

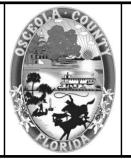


OSCEOLA COUNTY  
FLORIDA

SIMPSON ROAD SIGNING AND  
PAVEMENT MARKINGS 4

SHEET  
NO.  
S-7

THE OFFICIAL RECORD OF THIS SHEET IS THE ELECTRONIC FILE DIGITALLY SIGNED AND SEALED UNDER RULE 61G15-23.004, F.A.C.





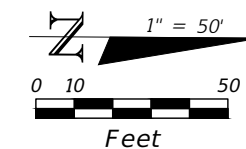

MATCHLINE STA. - 45+20.00

MATCHLINE STA. - 52+40.00


STA. 46+21  
R1-1 36"x36",  
R3-5R 30"x36"  
700-1-12 1 AS  
700-1-60 1 AS

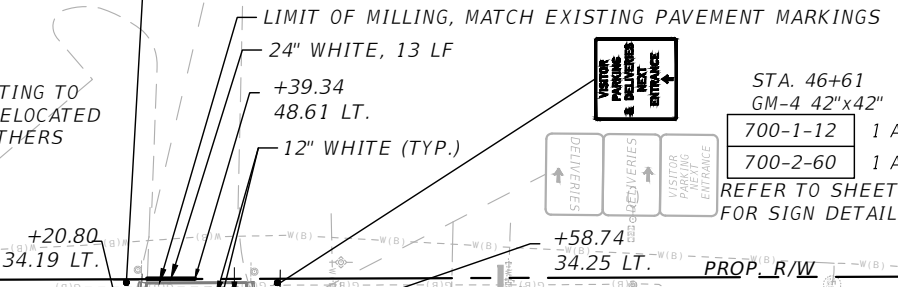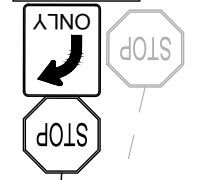

STA. 46+61  
GM-4 42"x42"  
700-1-12 1 AS  
700-2-60 1 AS  
REFER TO SHEET S-12  
FOR SIGN DETAILS




STA. 49+80  
R6-1R 54"x18"  
700-1-11 1 AS

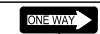

STA. 50+36  
GM-5 36"x30"

700-1-11 1 AS  
700-1-60 1 AS

REFER TO SHEET S-13  
FOR SIGN DETAILS

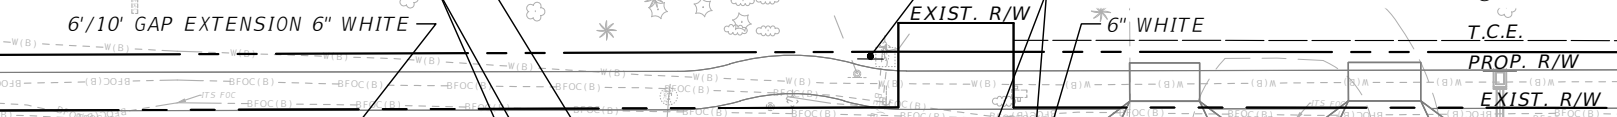

SEPARATOR TO BE  
CONSTRUCTED BY OTHERS  
AFTER FINAL CONSTRUCTION  
OF BRIDGE APPROACH



STA. 48+75  
R3-8 36"x36",  
R5-1 36"x36"  
700-1-12 1 AS



INSTALL WRONG WAY ARROW  
W/ W/R RPM'S (TYP.)




700-1-60 1 AS

+34.48  
35.81 RT.



STA. 49+44  
R5-1 36"x36"  
700-1-11 1 AS  
700-1-60 1 AS

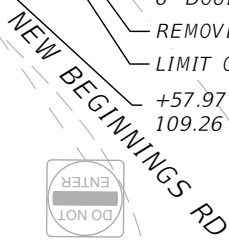


+73.06  
47.24 RT.

+85.08  
54.74 RT.

+77.46  
76.46 RT.

+00.46  
35.70 RT.

+57.97  
109.26 RT.

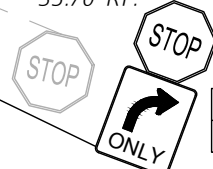

STA. 49+90  
R1-1 36"x36",  
R3-5R 30"x36"  
700-1-12 1 AS  
700-1-60 1 AS

- NOTES:
- REFER TO SIMPSON ROAD IMPROVEMENTS, ROADWAY PLANS, TRAFFIC CONTROL TEMPORARY PLAN SHEETS FOR PROPOSED PAVEMENT MARKINGS BETWEEN STA.41+76 AND 48+80.

REVISIONS

| DATE | DESCRIPTION | DATE | DESCRIPTION |
|------|-------------|------|-------------|
|      |             |      |             |

Engineers | Scientists  
Planners | Designers  
225 E. Robinson Street, Suite 300  
Orlando, FL 32801 (407)839-4006  
Certificate of Authorization # 3932  
Jennifer M. DiStefano, P.E.  
PE # 81844





OSCEOLA COUNTY  
FLORIDA

SIMPSON ROAD SIGNING AND  
PAVEMENT MARKINGS 5

SHEET  
NO.  
S-8

THE OFFICIAL RECORD OF THIS SHEET IS THE ELECTRONIC FILE DIGITALLY SIGNED AND SEALED UNDER RULE 61G15-23.004, F.A.C.



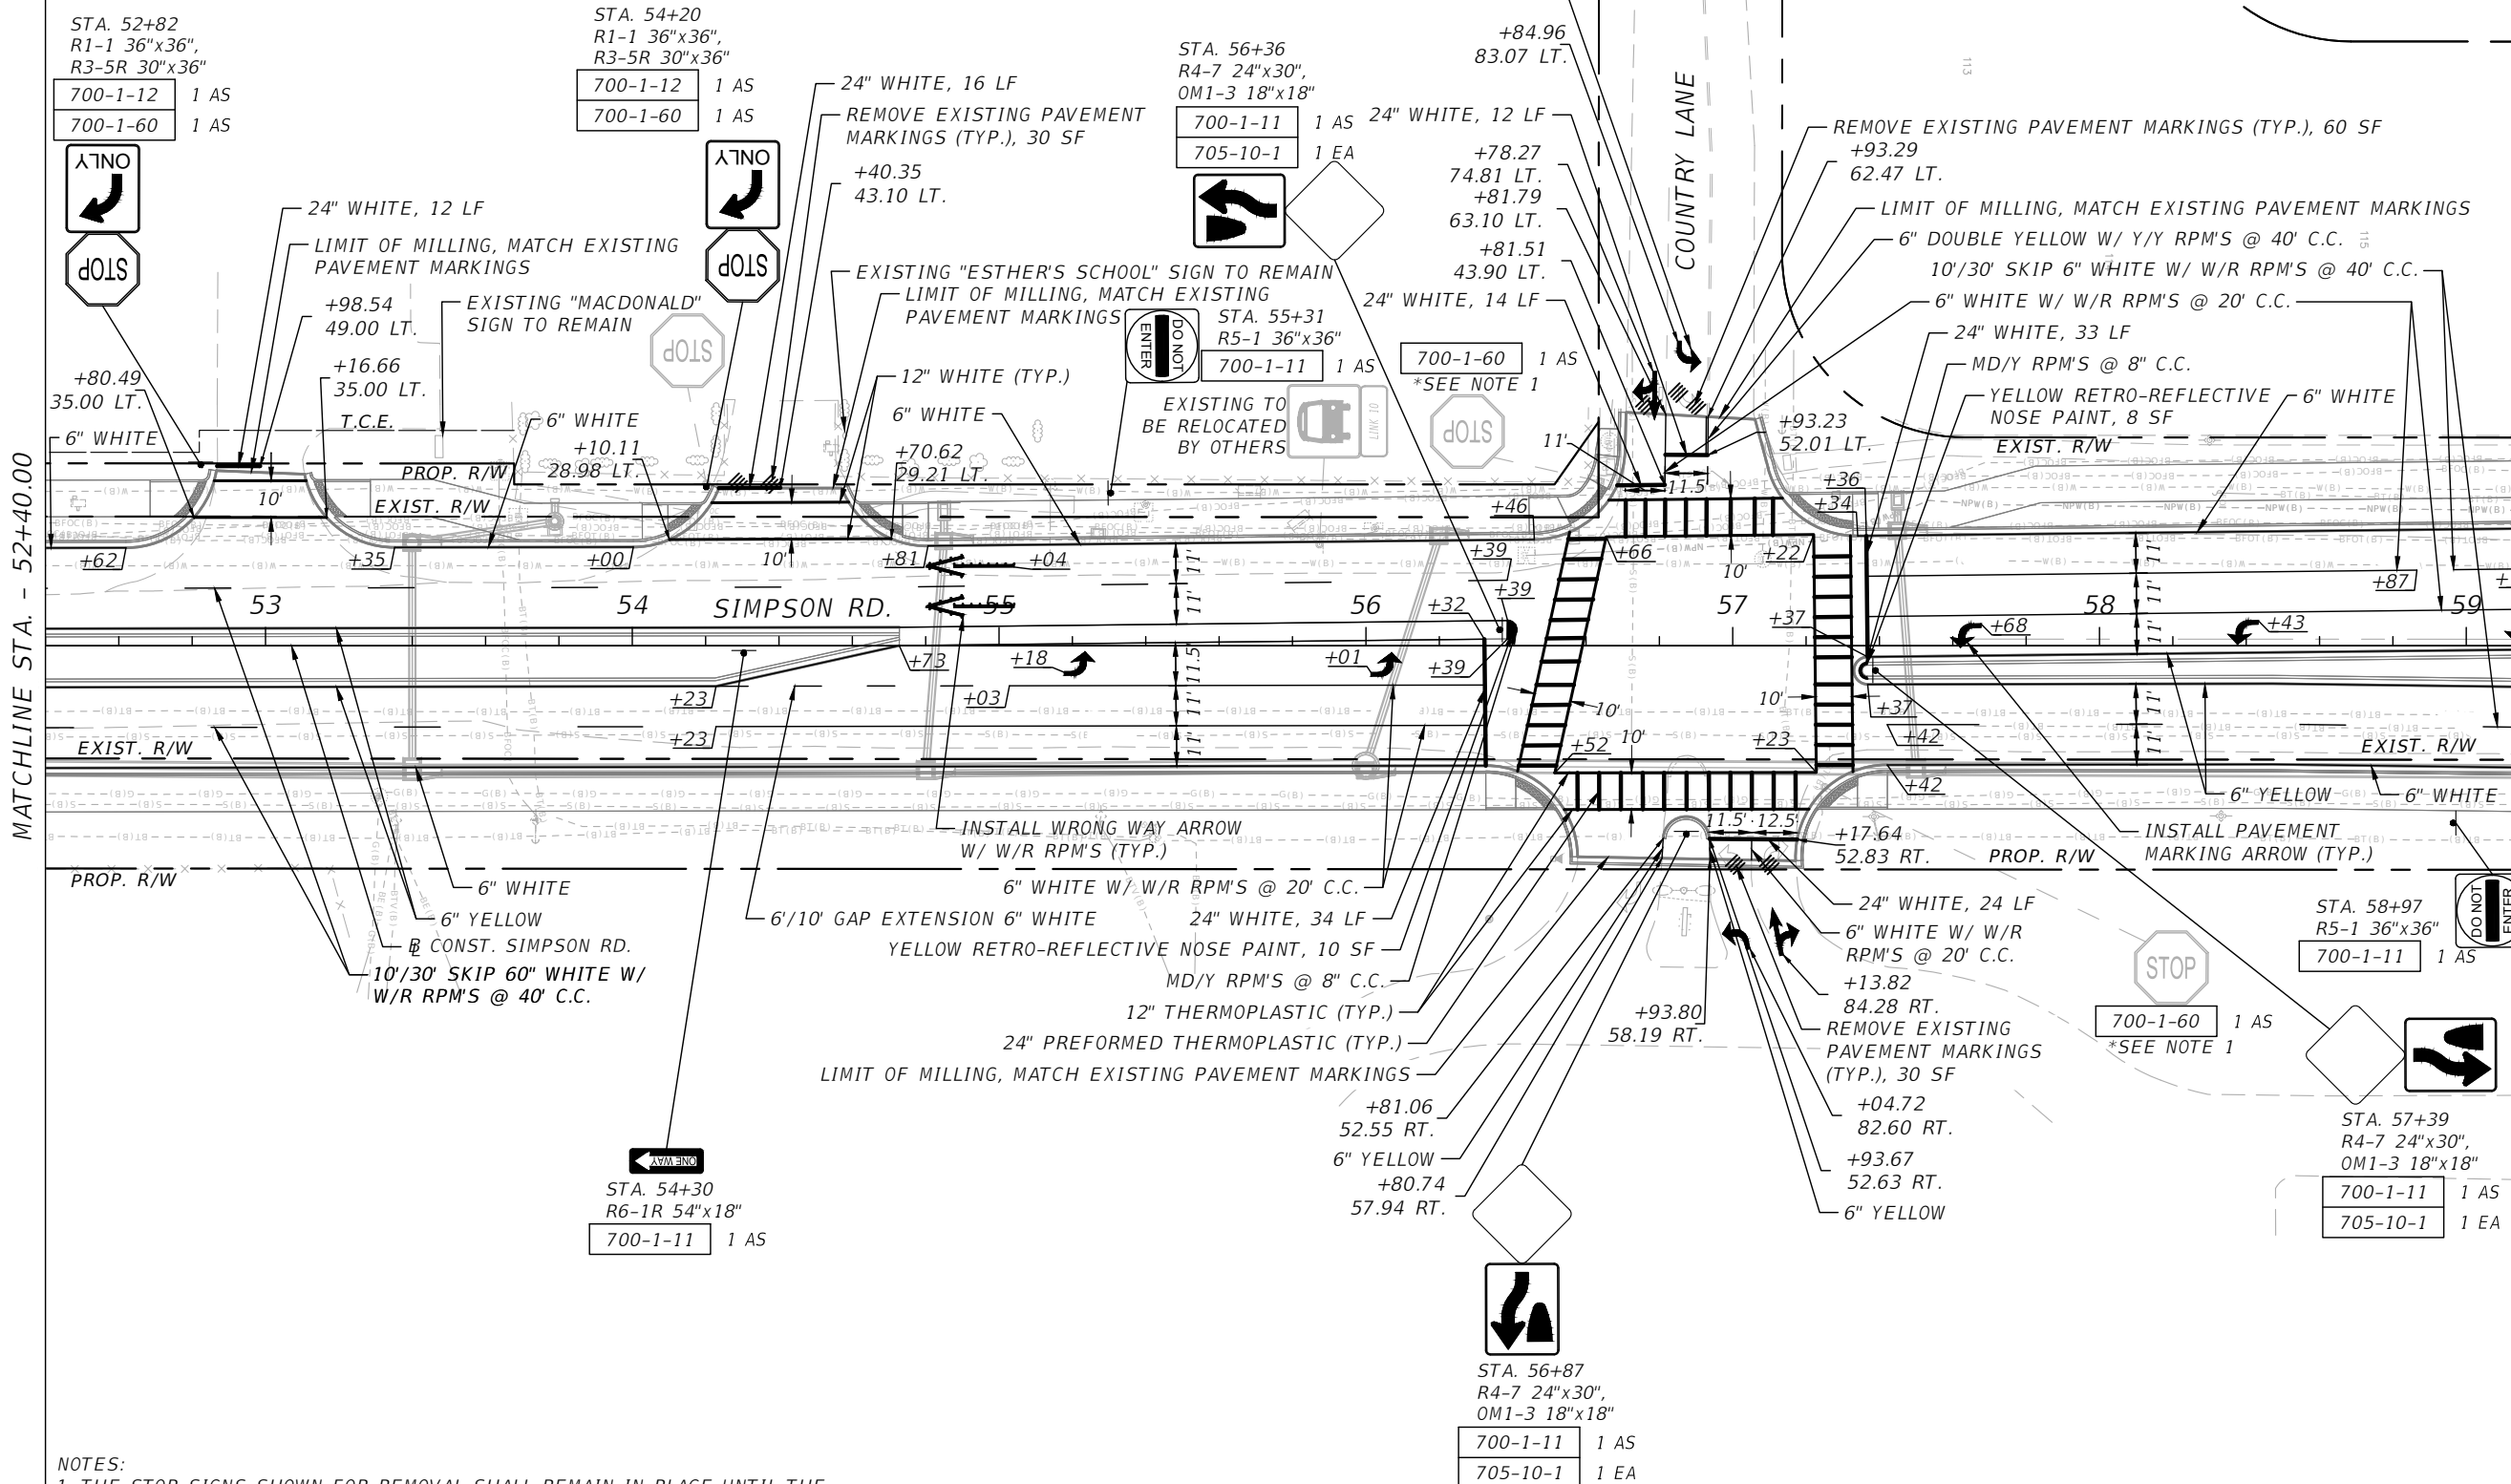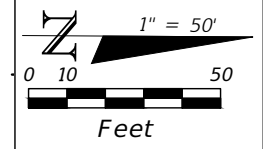

NOTES:  
 1. THE STOP SIGNS SHOWN FOR REMOVAL SHALL REMAIN IN PLACE UNTIL THE PROPOSED SIGNAL IS INSTALLED AND OPERATIONAL.

| REVISIONS |             |      |             |
|-----------|-------------|------|-------------|
| DATE      | DESCRIPTION | DATE | DESCRIPTION |
|           |             |      |             |


 Engineers | Scientists  
 Planners | Designers  
 225 E. Robinson Street, Suite 300  
 Orlando, FL 32801 (407)839-4006  
 Certificate of Authorization # 3932  
 Jennifer M. DiStefano, P.E.  
 PE # 81844




OSCEOLA COUNTY  
 FLORIDA

**SIMPSON ROAD SIGNING AND  
 PAVEMENT MARKINGS 6**

SHEET  
 NO.  
 S-9

THE OFFICIAL RECORD OF THIS SHEET IS THE ELECTRONIC FILE DIGITALLY SIGNED AND SEALED UNDER RULE 61G15-23.004, F.A.C.

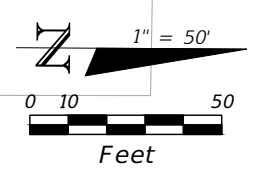

WOODFIELD CT

YELLOW RETRO-REFLECTIVE NOSE PAINT, 5 SF  
MD/W RPM'S @ 8" C.C.  
STA. 65+61  
Y/Y TUBULAR MARKER  
704-1-2 1 EA

YELLOW RETRO-REFLECTIVE NOSE PAINT, 5 SF  
MD/Y RPM'S @ 8" C.C.  
6" WHITE


STA. 65+41  
R6-1R 54"x18",  
R5-1 36"x36"  
700-1-12 1 AS

STA. 65+25  
R3-18L 36"x36"  
700-1-11 1 AS

18" WHITE @ 10' C.C.  
STA. 65+80  
8" WHITE W/ W/R RPM'S @ 10' C.C.  
STA. 65+75  
Y/Y TUBULAR MARKER  
704-1-2 1 EA

MATCHLINE STA. - 59+20.00

MATCHLINE STA. - 66+20.00

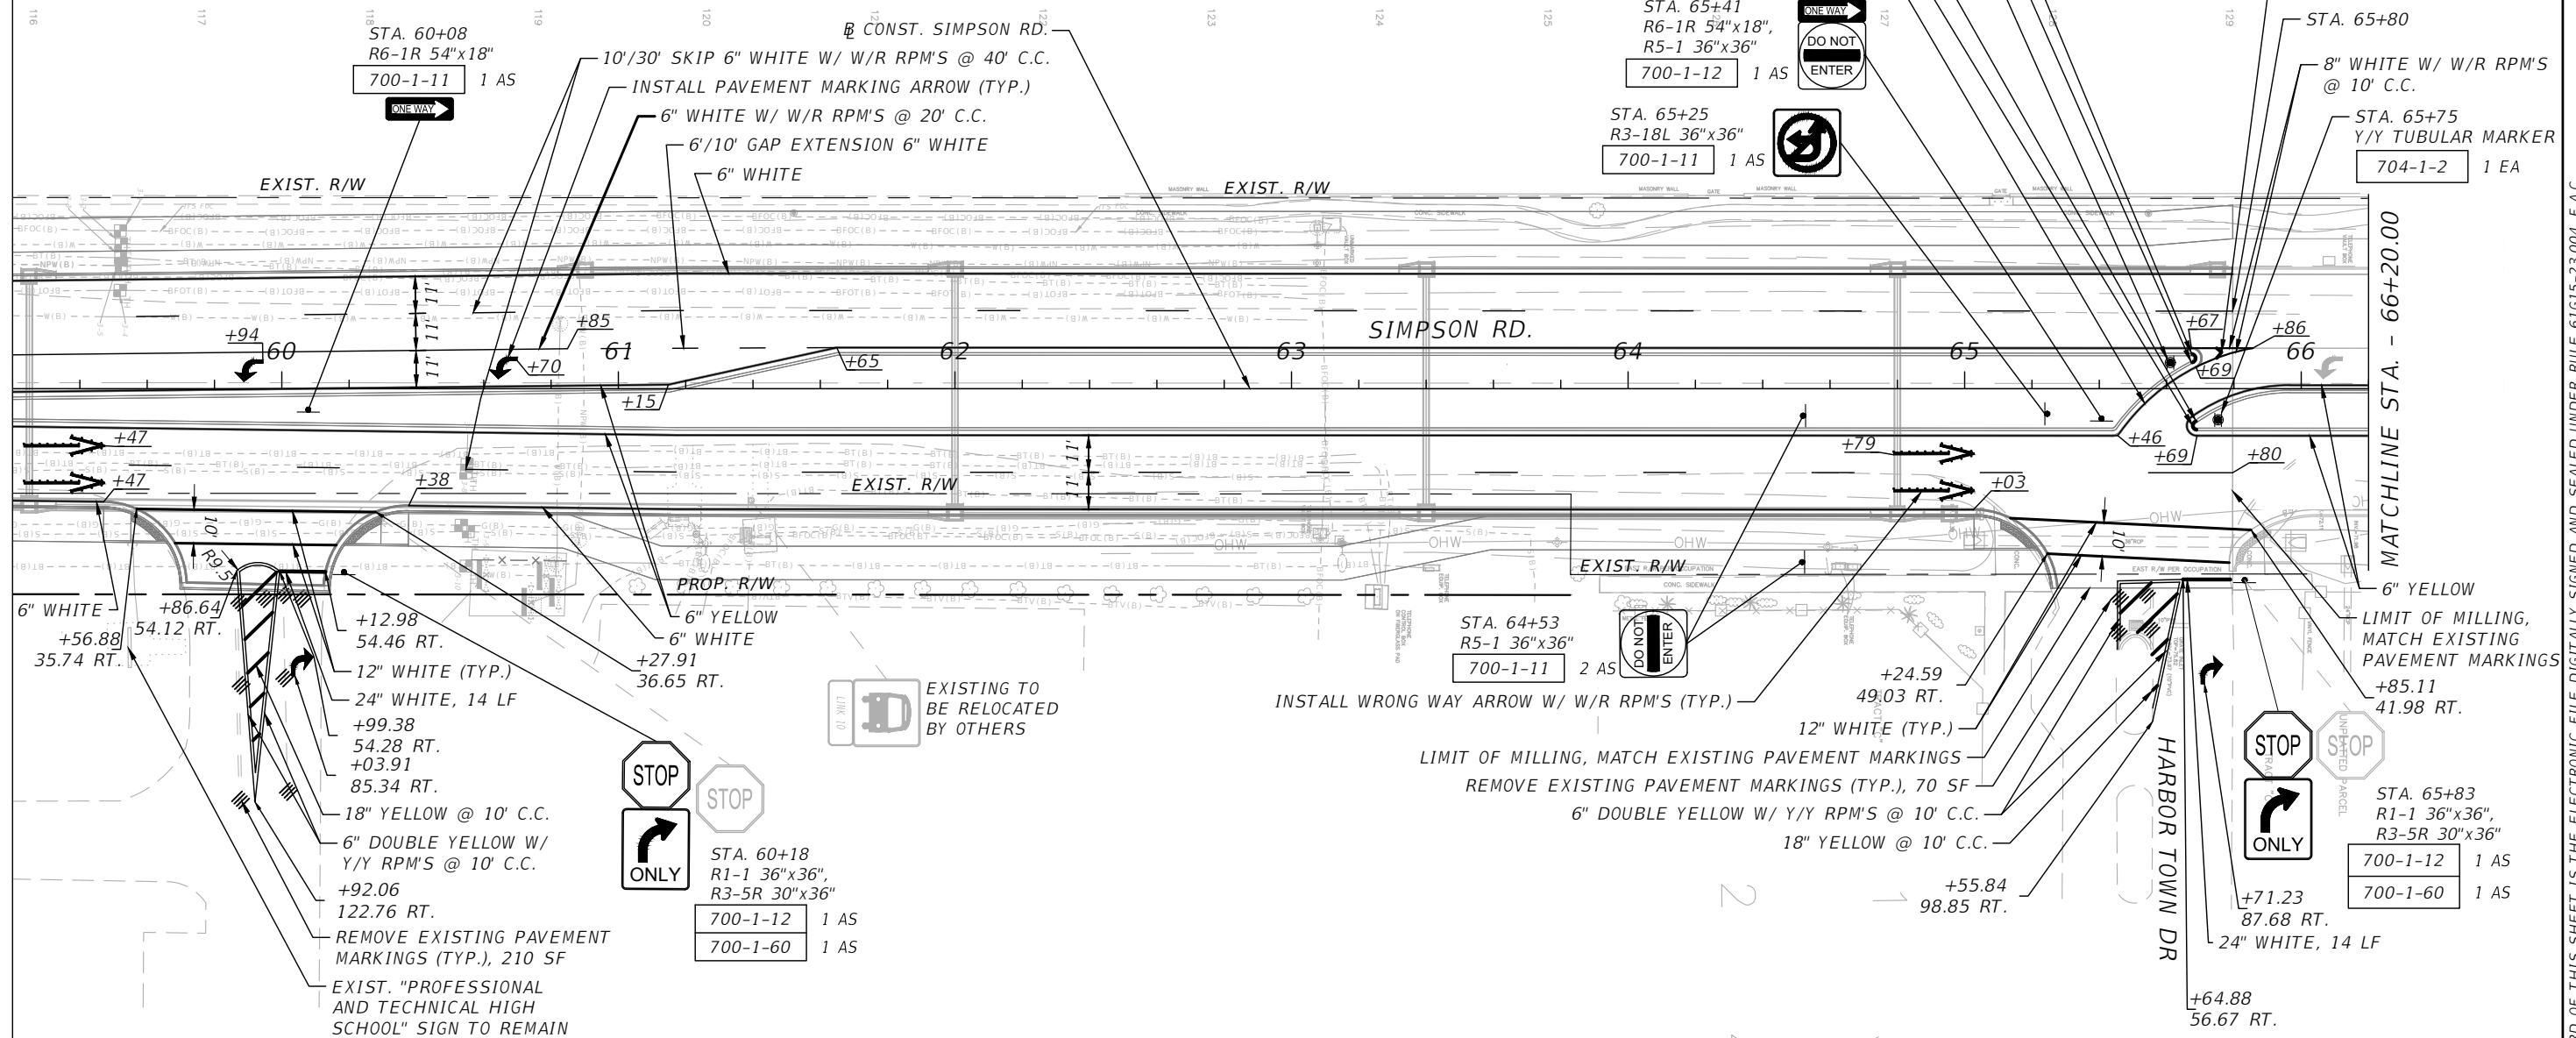

- 6" WHITE +56.88 35.74 RT.
- +86.64 54.12 RT.
- +12.98 54.46 RT.
- 12" WHITE (TYP.)
- 24" WHITE, 14 LF
- +99.38 54.28 RT.
- +03.91 85.34 RT.
- 18" YELLOW @ 10' C.C.
- 6" DOUBLE YELLOW W/ Y/Y RPM'S @ 10' C.C.
- +92.06 122.76 RT.
- REMOVE EXISTING PAVEMENT MARKINGS (TYP.), 210 SF
- EXIST. "PROFESSIONAL AND TECHNICAL HIGH SCHOOL" SIGN TO REMAIN

STOP ONLY  
STA. 60+18  
R1-1 36"x36",  
R3-5R 30"x36"  
700-1-12 1 AS  
700-1-60 1 AS


EXISTING TO BE RELOCATED BY OTHERS

INSTALL WRONG WAY ARROW W/ W/R RPM'S (TYP.)  
LIMIT OF MILLING, MATCH EXISTING PAVEMENT MARKINGS  
REMOVE EXISTING PAVEMENT MARKINGS (TYP.), 70 SF  
6" DOUBLE YELLOW W/ Y/Y RPM'S @ 10' C.C.  
18" YELLOW @ 10' C.C.

STA. 65+83  
R1-1 36"x36",  
R3-5R 30"x36"  
700-1-12 1 AS  
700-1-60 1 AS

| REVISIONS |             |      |             |
|-----------|-------------|------|-------------|
| DATE      | DESCRIPTION | DATE | DESCRIPTION |
|           |             |      |             |

Engineers | Scientists  
Planners | Designers  
225 E. Robinson Street, Suite 300  
Orlando, FL 32801 (407)839-4006  
Certificate of Authorization # 3932  
Jennifer M. DiStefano, P.E.  
PE # 81844

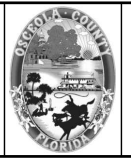


OSCEOLA COUNTY  
FLORIDA




SIMPSON ROAD SIGNING AND  
PAVEMENT MARKINGS 7

SHEET NO.  
5-10

THE OFFICIAL RECORD OF THIS SHEET IS THE ELECTRONIC FILE DIGITALLY SIGNED AND SEALED UNDER RULE 61G15-23.004, F.A.C.

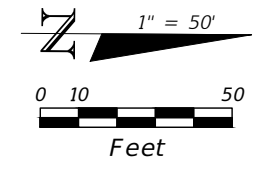

MATCHLINE STA. - 66+20.00

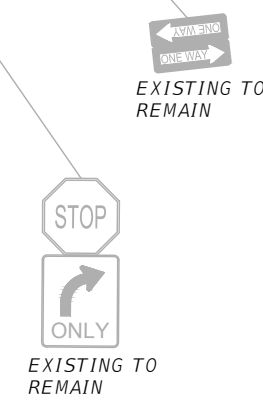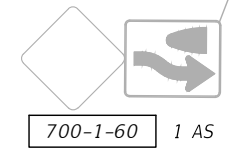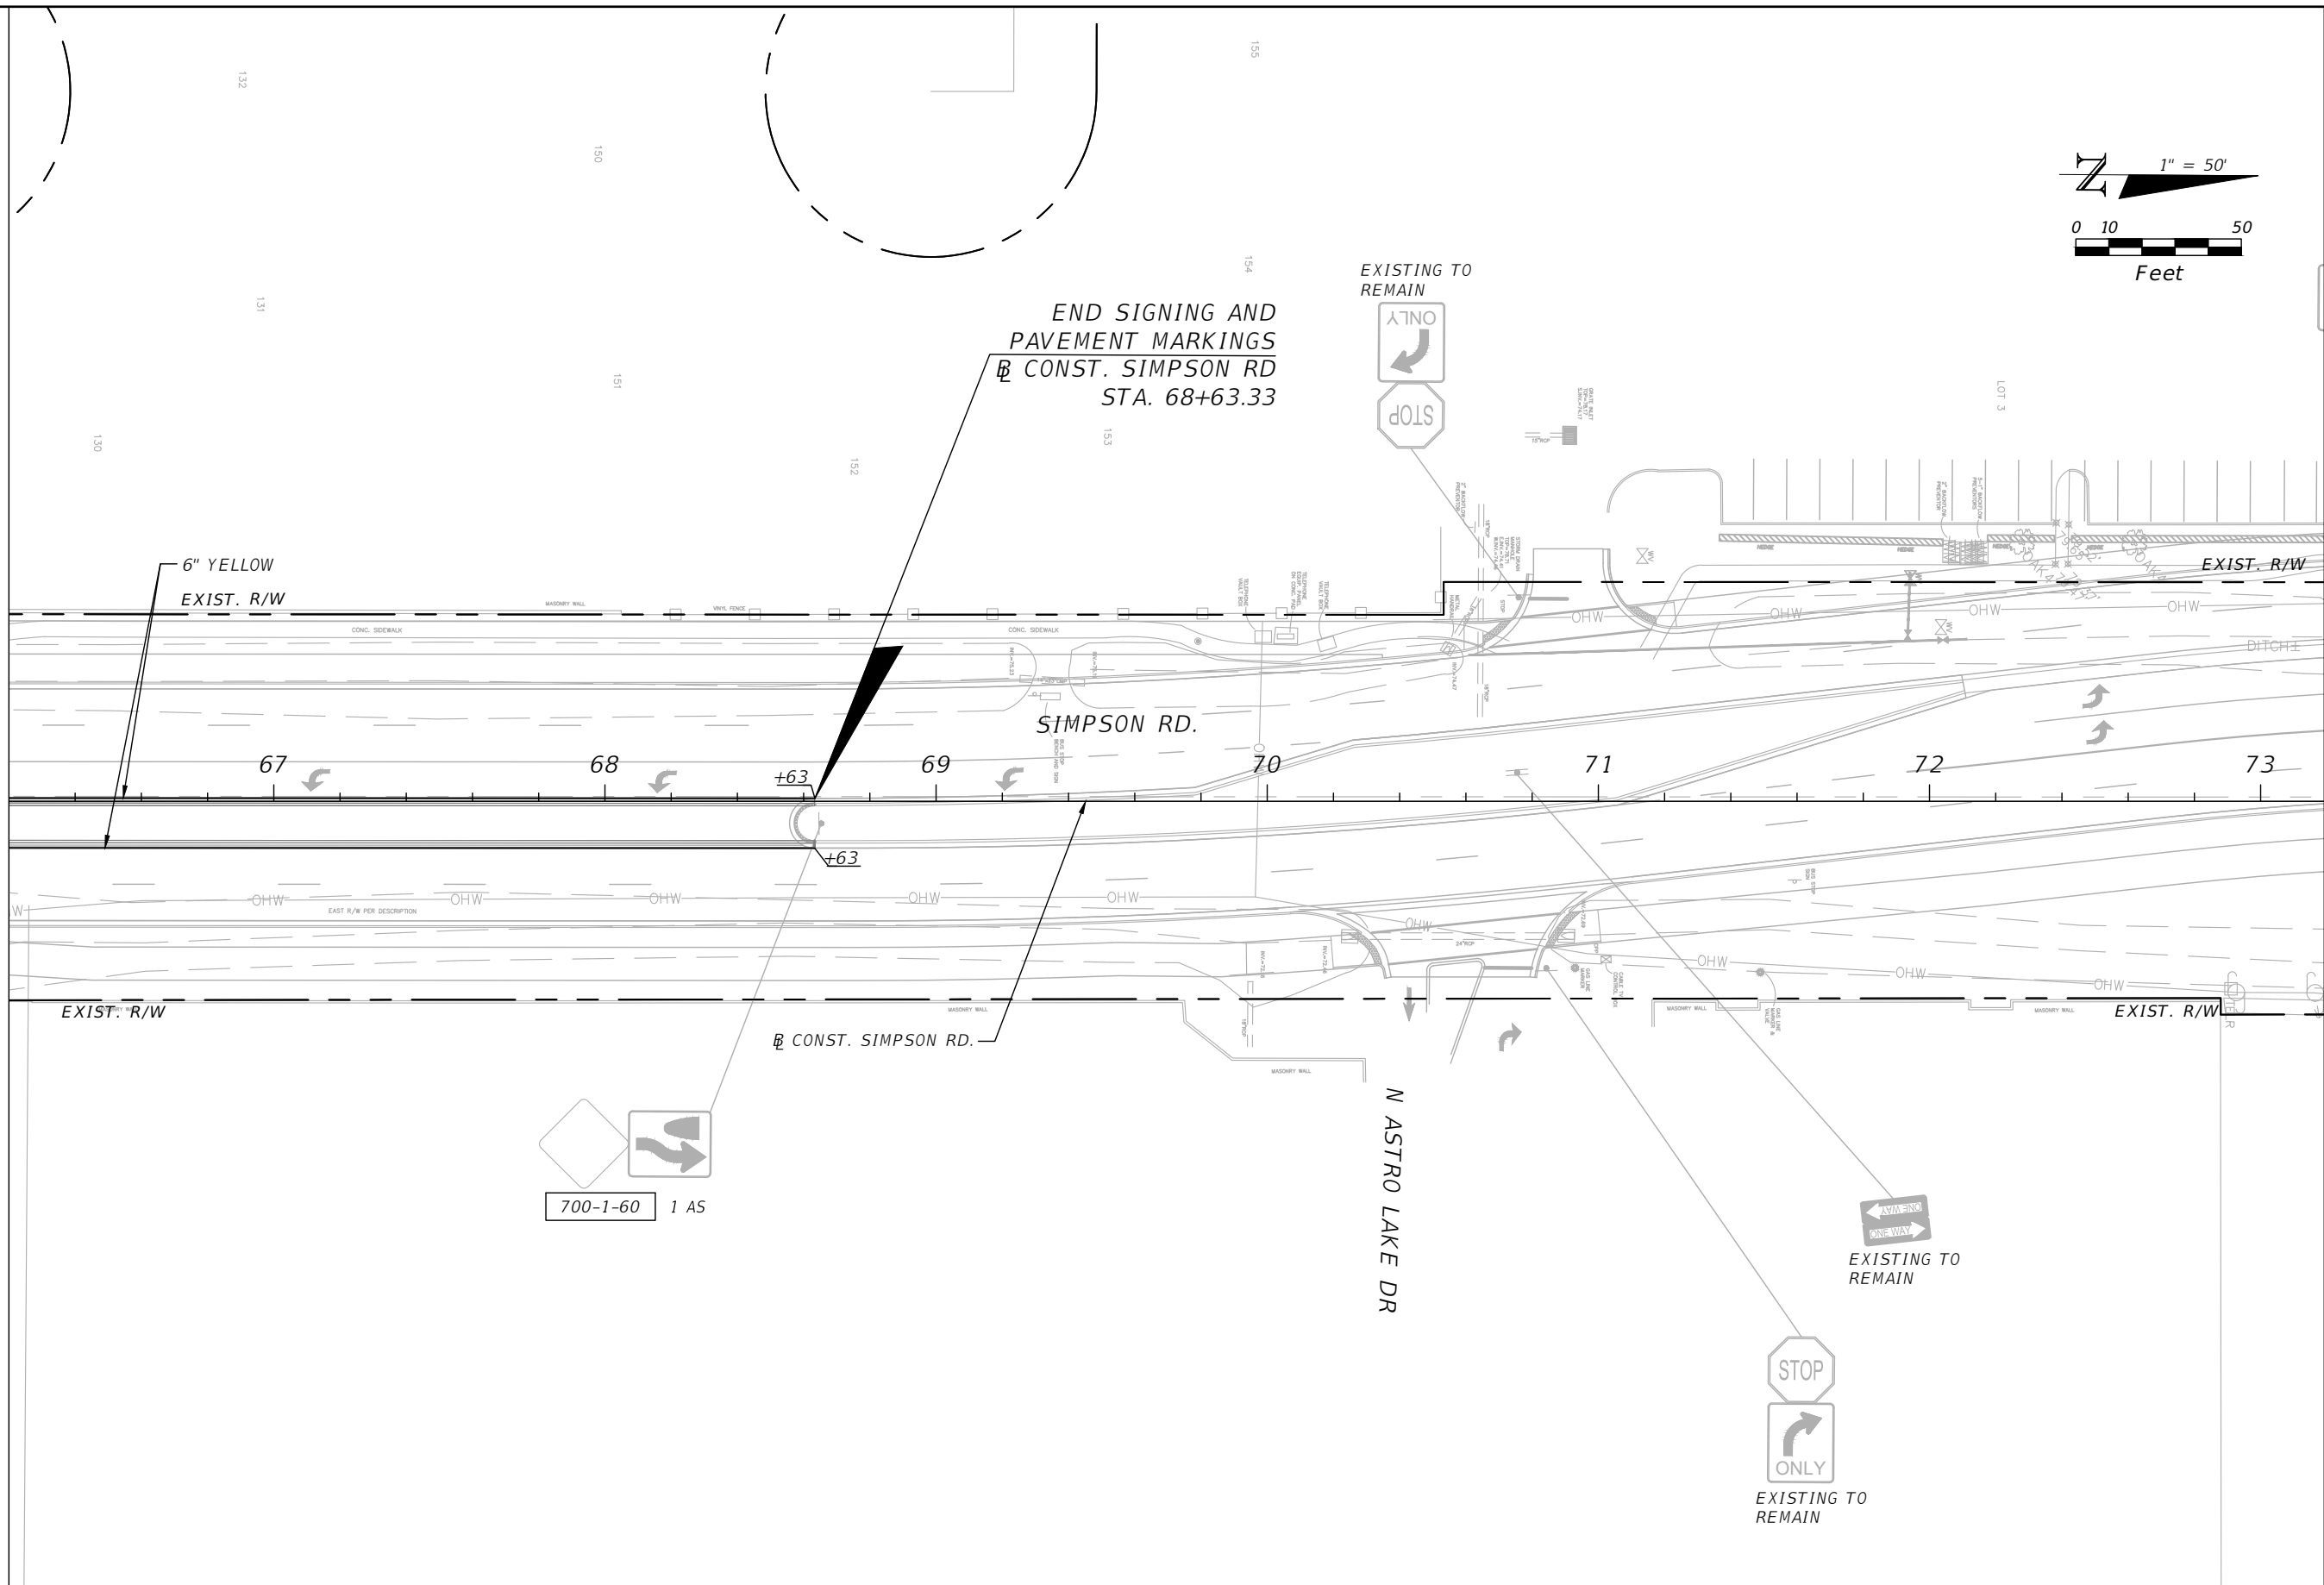

| REVISIONS |             |      |             |
|-----------|-------------|------|-------------|
| DATE      | DESCRIPTION | DATE | DESCRIPTION |
|           |             |      |             |



OSCEOLA COUNTY  
FLORIDA


**SIMPSON ROAD SIGNING AND  
PAVEMENT MARKINGS 8**

SHEET NO.  
5-11


THE OFFICIAL RECORD OF THIS SHEET IS THE ELECTRONIC FILE DIGITALLY SIGNED AND SEALED UNDER RULE 61G15-23.004, F.A.C.



| SIGN NAME   | GM-1            | QTY                    | 1           | SIGN NUMBER    | STATION(S) |
|-------------|-----------------|------------------------|-------------|----------------|------------|
| PANEL       | BORDER          |                        |             |                | 15+26      |
| WIDTH       | 5'-0"           | WIDTH                  | 0.75"       |                |            |
| HEIGHT      | 2'-6"           | RADIUS                 | 2.25"       |                |            |
| LEGEND      | White           | COLOR                  | White       |                |            |
| COLOR       | Green           |                        |             |                |            |
| SYMBOL(S)   | ANGLE           | X                      | Y           | WID            | HT         |
| AR_Type D   | 90              | 4                      | 16.5        | 6              | 9          |
| AR_Type D   | 270             | 45.8                   | 4.5         | 6              | 9          |
| SIGN NUMBER | NUMBER OF POSTS | CLEARANCE Edge Of Lane | COLUMN SIZE | AVERAGE LENGTH |            |
|             |                 |                        |             |                |            |

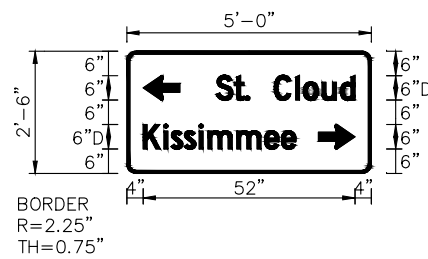


| SIGN NAME   | GM-2            | QTY                    | 1           | SIGN NUMBER    | STATION(S) |
|-------------|-----------------|------------------------|-------------|----------------|------------|
| PANEL       | BORDER          |                        |             |                | 44+85      |
| WIDTH       | 3'-6"           | WIDTH                  | 0.63"       |                |            |
| HEIGHT      | 2'-0"           | RADIUS                 | 1.13"       |                |            |
| LEGEND      | Green           | COLOR                  | Green       |                |            |
| COLOR       | White           |                        |             |                |            |
| SYMBOL(S)   | ANGLE           | X                      | Y           | WID            | HT         |
| AR_Type D   | 270             | 33.5                   | 14          | 4              | 6          |
| AR_Type D   | 270             | 33.5                   | 2.2         | 4              | 6          |
| SIGN NUMBER | NUMBER OF POSTS | CLEARANCE Edge Of Lane | COLUMN SIZE | AVERAGE LENGTH |            |
|             |                 |                        |             |                |            |

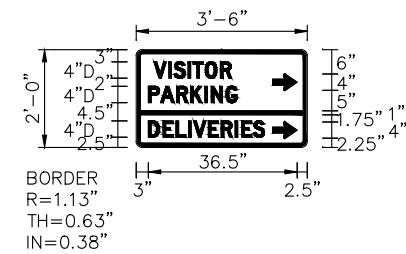


| COPY  | S    | t    | .    | C    | l    | o    | u    | d    | L    |      |  |  |  |  |  |  |  |  |
|-------|------|------|------|------|------|------|------|------|------|------|--|--|--|--|--|--|--|--|
| SPACE | 21.9 | 26.4 | 29.1 | 30.1 | 36.1 | 41.4 | 43.3 | 47.9 | 52.4 | 34.1 |  |  |  |  |  |  |  |  |
| COPY  | K    | i    | s    | s    | i    | m    | m    | e    | e    | L    |  |  |  |  |  |  |  |  |
| SPACE | 4    | 9.1  | 10.9 | 14.1 | 17.7 | 19.9 | 27   | 33.8 | 38   | 37.5 |  |  |  |  |  |  |  |  |
| COPY  |      |      |      |      |      |      |      |      |      |      |  |  |  |  |  |  |  |  |
| SPACE |      |      |      |      |      |      |      |      |      |      |  |  |  |  |  |  |  |  |
| COPY  | V   | I   | S   | I    | T    | O    | R    | L    |      |      |      |  |  |  |  |  |  |  |
|-------|-----|-----|-----|------|------|------|------|------|------|------|------|--|--|--|--|--|--|--|
| SPACE | 4.4 | 8   | 9.3 | 12.7 | 14   | 17   | 20.7 | 19   |      |      |      |  |  |  |  |  |  |  |
| COPY  | P   | A   | R   | K    | I    | N    | G    | L    |      |      |      |  |  |  |  |  |  |  |
| SPACE | 3   | 6   | 10  | 13.4 | 16.8 | 18.4 | 22   | 21.8 |      |      |      |  |  |  |  |  |  |  |
| COPY  | D   | E   | L   | I    | V    | E    | R    | I    | E    | S    | L    |  |  |  |  |  |  |  |
| SPACE | 3   | 6.6 | 9.8 | 12.8 | 14.1 | 17.7 | 20.9 | 24.3 | 25.9 | 28.8 | 28.5 |  |  |  |  |  |  |  |
| COPY  |     |     |     |      |      |      |      |      |      |      |      |  |  |  |  |  |  |  |
| SPACE |     |     |     |      |      |      |      |      |      |      |      |  |  |  |  |  |  |  |
| COPY  |     |     |     |      |      |      |      |      |      |      |      |  |  |  |  |  |  |  |
| SPACE |     |     |     |      |      |      |      |      |      |      |      |  |  |  |  |  |  |  |

| SIGN NAME   | GM-3            | QTY                    | 1           | SIGN NUMBER    | STATION(S) |
|-------------|-----------------|------------------------|-------------|----------------|------------|
| PANEL       | BORDER          |                        |             |                | 41+75      |
| WIDTH       | 3'-6"           | WIDTH                  | 0.75"       |                |            |
| HEIGHT      | 2'-0"           | RADIUS                 | 3"          |                |            |
| LEGEND      | White           | COLOR                  | White       |                |            |
| COLOR       | Green           |                        |             |                |            |
| SYMBOL(S)   | ANGLE           | X                      | Y           | WID            | HT         |
| AR_Type D   | 90              | 2.5                    | 14          | 4              | 6          |
| AR_Type D   | 90              | 2.5                    | 2.2         | 4              | 6          |
| SIGN NUMBER | NUMBER OF POSTS | CLEARANCE Edge Of Lane | COLUMN SIZE | AVERAGE LENGTH |            |
|             |                 |                        |             |                |            |

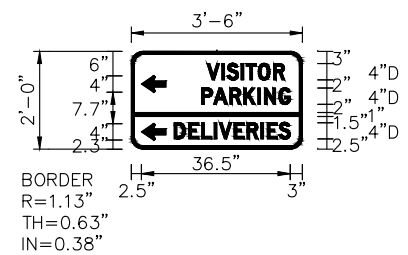

| SIGN NAME   | GM-4            | QTY                    | 1           | SIGN NUMBER    | STATION(S) |
|-------------|-----------------|------------------------|-------------|----------------|------------|
| PANEL       | BORDER          |                        |             |                | 46+61      |
| WIDTH       | 3'-6"           | WIDTH                  | 0.63"       |                |            |
| HEIGHT      | 3'-6"           | RADIUS                 | 1.13"       |                |            |
| LEGEND      | Green           | COLOR                  | Green       |                |            |
| COLOR       | White           |                        |             |                |            |
| SYMBOL(S)   | ANGLE           | X                      | Y           | WID            | HT         |
| AR_Type D   | 0               | 19                     | 2           | 4              | 6          |
| SIGN NUMBER | NUMBER OF POSTS | CLEARANCE Edge Of Lane | COLUMN SIZE | AVERAGE LENGTH |            |
|             |                 |                        |             |                |            |

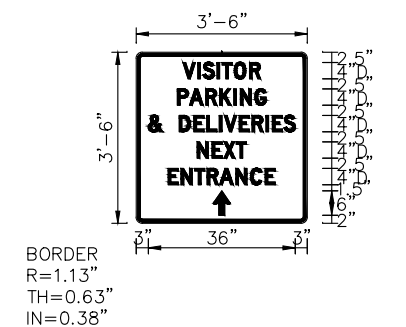

| COPY  | V    | I    | S    | I    | T    | O    | R    | L    |      |      |      |  |  |  |  |  |  |  |
|-------|------|------|------|------|------|------|------|------|------|------|------|--|--|--|--|--|--|--|
| SPACE | 18.6 | 22.2 | 23.6 | 27   | 28.2 | 31.2 | 34.9 | 19   |      |      |      |  |  |  |  |  |  |  |
| COPY  | P    | A    | R    | K    | I    | N    | G    | L    |      |      |      |  |  |  |  |  |  |  |
| SPACE | 17.2 | 20.2 | 24.2 | 27.6 | 31.1 | 32.7 | 36.3 | 21.8 |      |      |      |  |  |  |  |  |  |  |
| COPY  | D    | E    | L    | I    | V    | E    | R    | I    | E    | S    | L    |  |  |  |  |  |  |  |
| SPACE | 10.5 | 14.1 | 17.3 | 20.4 | 21.6 | 25.2 | 28.4 | 31.8 | 33.4 | 36.3 | 28.5 |  |  |  |  |  |  |  |
| COPY  |      |      |      |      |      |      |      |      |      |      |      |  |  |  |  |  |  |  |
| SPACE |      |      |      |      |      |      |      |      |      |      |      |  |  |  |  |  |  |  |
| COPY  | N    | E    | X    | T    | L    |      |      |      |      |      |      |  |  |  |  |  |  |  |
| SPACE | 15   | 18.6 | 21.5 | 24.6 | 12.1 |      |      |      |      |      |      |  |  |  |  |  |  |  |
| COPY  | E    | N    | T    | R    | A    | N    | C    | E    | L    |      |      |  |  |  |  |  |  |  |
| SPACE | 7.9  | 11   | 14.3 | 17.4 | 20.5 | 24.5 | 28.1 | 31.7 | 26.3 |      |      |  |  |  |  |  |  |  |
| COPY  |      |      |      |      |      |      |      |      |      |      |      |  |  |  |  |  |  |  |
| SPACE |      |      |      |      |      |      |      |      |      |      |      |  |  |  |  |  |  |  |

- NOTES:
- ALL PROPOSED GUIDE SIGNS ARE SINGLE POST SIGNS. REFER TO SIGNING & PAVEMENT MARKING PLANS FOR PAY ITEM INFORMATION.

| REVISIONS |             |      |             |
|-----------|-------------|------|-------------|
| DATE      | DESCRIPTION | DATE | DESCRIPTION |
|           |             |      |             |

**vhb** Engineers | Scientists  
Planners | Designers  
225 E. Robinson Street, Suite 300  
Orlando, FL 32801 (407)839-4006  
Certificate of Authorization # 3932  
Jennifer M. DiStefano, P.E.  
PE # 81844


OSCEOLA COUNTY  
FLORIDA

GUIDE SIGN  
WORKSHEET (1)

SHEET NO.  
S-12

THE OFFICIAL RECORD OF THIS SHEET IS THE ELECTRONIC FILE DIGITALLY SIGNED AND SEALED UNDER RULE 61G15-23.004, F.A.C.

|                       |  |                 |  |                        |  |             |  |                |  |            |  |       |  |
|-----------------------|--|-----------------|--|------------------------|--|-------------|--|----------------|--|------------|--|-------|--|
| SIGN NAME             |  | GM-5            |  | QTY                    |  | 1           |  | SIGN NUMBER    |  | STATION(S) |  | 50+36 |  |
| PANEL                 |  |                 |  | BORDER                 |  |             |  |                |  |            |  |       |  |
| WIDTH                 |  | 3'-0"           |  | WIDTH                  |  | 0.63"       |  |                |  |            |  |       |  |
| HEIGHT                |  | 2'-6"           |  | RADIUS                 |  | 1.13"       |  |                |  |            |  |       |  |
| LEGEND                |  | Red             |  | COLOR                  |  | Red         |  |                |  |            |  |       |  |
| COLOR                 |  | White           |  |                        |  |             |  |                |  |            |  |       |  |
| SYMBOL(S)             |  | ANGLE           |  | X                      |  | Y           |  | WID            |  | HT         |  |       |  |
| SIGN NUMBER           |  | NUMBER OF POSTS |  | CLEARANCE Edge Of Lane |  | COLUMN SIZE |  | AVERAGE LENGTH |  |            |  |       |  |
| NO. OF LIGHT FIXTURES |  | FITURE SPACING  |  | WATT                   |  |             |  |                |  |            |  |       |  |
| PHOTOMETRIC CURVE     |  | VOLTAGE         |  |                        |  |             |  |                |  |            |  |       |  |

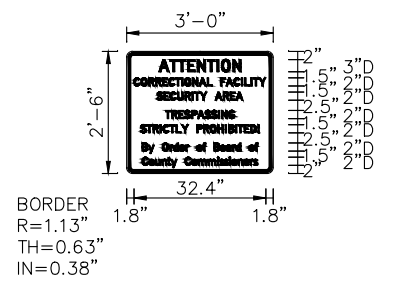

|                       |  |                 |  |                        |  |             |  |                |  |    |  |
|-----------------------|--|-----------------|--|------------------------|--|-------------|--|----------------|--|----|--|
| SIGN NAME             |  | QTY             |  | SIGN NUMBER            |  | STATION(S)  |  |                |  |    |  |
| PANEL                 |  |                 |  | BORDER                 |  |             |  |                |  |    |  |
| WIDTH                 |  | WIDTH           |  |                        |  |             |  |                |  |    |  |
| HEIGHT                |  | RADIUS          |  |                        |  |             |  |                |  |    |  |
| LEGEND                |  | COLOR           |  |                        |  |             |  |                |  |    |  |
| COLOR                 |  |                 |  |                        |  |             |  |                |  |    |  |
| SYMBOL(S)             |  | ANGLE           |  | X                      |  | Y           |  | WID            |  | HT |  |
| SIGN NUMBER           |  | NUMBER OF POSTS |  | CLEARANCE Edge Of Lane |  | COLUMN SIZE |  | AVERAGE LENGTH |  |    |  |
| NO. OF LIGHT FIXTURES |  | FITURE SPACING  |  | WATT                   |  |             |  |                |  |    |  |
| PHOTOMETRIC CURVE     |  | VOLTAGE         |  |                        |  |             |  |                |  |    |  |

|       |     
|-------|-----|------|------|------|------|------|------|------|------|------|------|------|------|------|------|------|------|------|------|------|------|------|--|
| COPY  | A   | T    | T    | E    | N    | T    | I    | O    | N    | L    |      |      |      |      |      |      |      |      |      |      |      |      |  |
| SPACE | 7.9 | 10.6 | 12.7 | 15   | 17.3 | 19.8 | 22.1 | 23.3 | 26.1 | 20.2 |      |      |      |      |      |      |      |      |      |      |      |      |  |
| COPY  | C   | O    | R    | R    | E    | C    | T    | I    | O    | N    | A    | L    | F    | A    | C    | I    | L    | I    | T    | Y    | L    |      |  |
| SPACE | 1.8 | 3.6  | 5.4  | 7.1  | 8.8  | 10.4 | 12   | 13.5 | 14.3 | 16.1 | 17.8 | 19.8 | 21   | 23   | 24.4 | 26.4 | 28.2 | 29   | 30.5 | 31.1 | 32.5 | 32.4 |  |
| COPY  | S   | E    | C    | U    | R    | I    | T    | Y    | A    | R    | E    | A    | L    |      |      |      |      |      |      |      |      |      |  |
| SPACE | 7.5 | 9.2  | 10.7 | 12.5 | 14.3 | 16   | 16.7 | 18   | 19.7 | 21.7 | 23.7 | 25.4 | 26.8 | 21.1 |      |      |      |      |      |      |      |      |  |
| COPY  | T   | R    | E    | S    | P    | A    | S    | S    | I    | N    | G    | L    |      |      |      |      |      |      |      |      |      |      |  |
| SPACE | 9.5 | 11.1 | 12.8 | 14.2 | 15.9 | 17.4 | 19.3 | 20.8 | 22.5 | 23.3 | 25.1 | 16.9 |      |      |      |      |      |      |      |      |      |      |  |
| COPY  | S   | T    | R    | I    | C    | T    | L    | Y    | P    | R    | O    | H    | I    | B    | I    | T    | E    | D    | I    | L    |      |      |  |
| SPACE | 3.4 | 5    | 6.5  | 8.2  | 9    | 10.6 | 12.1 | 13.5 | 15.2 | 17.2 | 18.8 | 20.5 | 22.4 | 24.2 | 25   | 26.7 | 27.3 | 28.9 | 30.4 | 32.2 | 29.1 |      |  |
| COPY  | B   | y    | O    | r    | d    | e    | r    | o    | f    | B    | o    | a    | r    | d    | o    | f    | L    |      |      |      |      |      |  |
| SPACE | 3.8 | 5.3  | 6.8  | 8.8  | 10.6 | 11.5 | 13   | 14.5 | 15.3 | 17.3 | 18.7 | 19.4 | 21.4 | 23   | 24.4 | 25.9 | 26.9 | 28.1 | 30.1 | 31.5 | 28.4 |      |  |
| COPY  | C   | o    | u    | n    | t    | y    | C    | o    | m    | m    | i    | s    | s    | i    | o    | n    | e    | r    | s    | L    |      |      |  |
| SPACE | 3.9 | 5.5  | 7.1  | 8.6  | 10   | 10.9 | 12.4 | 14.4 | 16.1 | 17.6 | 20   | 22.3 | 22.9 | 24   | 25.2 | 25.8 | 27.4 | 28.9 | 30.3 | 31.2 | 28.3 |      |  |

|       |  |  |  |  |  |  |  |  |  |  |  |  |  |  |  |  |  |  |  |  |  |  |
|-------|--|--|--|--|--|--|--|--|--|--|--|--|--|--|--|--|--|--|--|--|--|--|
| COPY  |  |  |  |  |  |  |  |  |  |  |  |  |  |  |  |  |  |  |  |  |  |  |
| SPACE |  |  |  |  |  |  |  |  |  |  |  |  |  |  |  |  |  |  |  |  |  |  |

NOTES:  
 1. ALL PROPOSED GUIDE SIGNS ARE SINGLE POST SIGNS. REFER TO SIGNING & PAVEMENT MARKING PLANS FOR PAY ITEM INFORMATION.

| REVISIONS |             |      |             |
|-----------|-------------|------|-------------|
| DATE      | DESCRIPTION | DATE | DESCRIPTION |
|           |             |      |             |



OSCEOLA COUNTY  
FLORIDA

GUIDE SIGN  
WORKSHEET (2)

SHEET NO.  
S-13

THE OFFICIAL RECORD OF THIS SHEET IS THE ELECTRONIC FILE DIGITALLY SIGNED AND SEALED UNDER RULE 61G15-23.004, F.A.C.